


ISSUE A	DATE JAN 2019	DRG. No.
ISSUE B	DATE FEB 2019	T.D. 13056/1B




NOTES

- NO WORK TO BE COMMENCED ON SITE BEFORE PLANNING & BUILDING REGULATION APPROVAL.
- ALL EXISTING DRAINS TO BE EXPOSED TO CONFIRM POSITIONS ON SITE BEFORE BUILDING COMMENCES.
- SITE MEASUREMENTS TO BE CHECKED AGAINST DRAWINGS BEFORE WORK COMMENCES.
- ELECTRICAL INSTALLATION DESIGNED, INSTALLED & TESTED BY APPROVED ENGINEER & TO COMPLY WITH PART P. (CERTIFICATE OF TEST ON COMPLETION).
- BOILER PIPES DUCTS CONTROLS ETC. TO COMPLY WITH PART L.
- PROVIDE TRAIL HOLES FOR INSPECTION WHEN BUILDING ON EXISTING WALLS.
- ALL EXTERNAL WINDOWS & DOORS, DOUBLE GLAZED UNITS PILKINGTON K GLASS U VALUE 1.6w/m²K.
- ALL STUDDING WALLS & FLOORS TO HAVE 100mm SOUNDQUILT 10kg/m²
- USE INSULATED CAVITY CLOSERS.
- 10mm GAP UNDER DOORS.
- (SD) LINKED TO MAINS SMOKE DETECTORS.
- * 5000mm² VENT TO HEAD.
- + 2500mm² VENT TO HEAD.
- Δ TOUGHENED GLASS.
- EXTRACTORS TO HAVE 15min OVER RUN.
- MOUNT STEELS ON PADSTONES COVER WITH 24mm P/BOARD. STEEL SIZES TO BE APPROVED BY ENGINEER OR INSPECTOR.
- 0.33m² MIN OPENING 0.8m TO 1.1m HIGH 450mm MIN WIDE.


PROPOSED FRONT

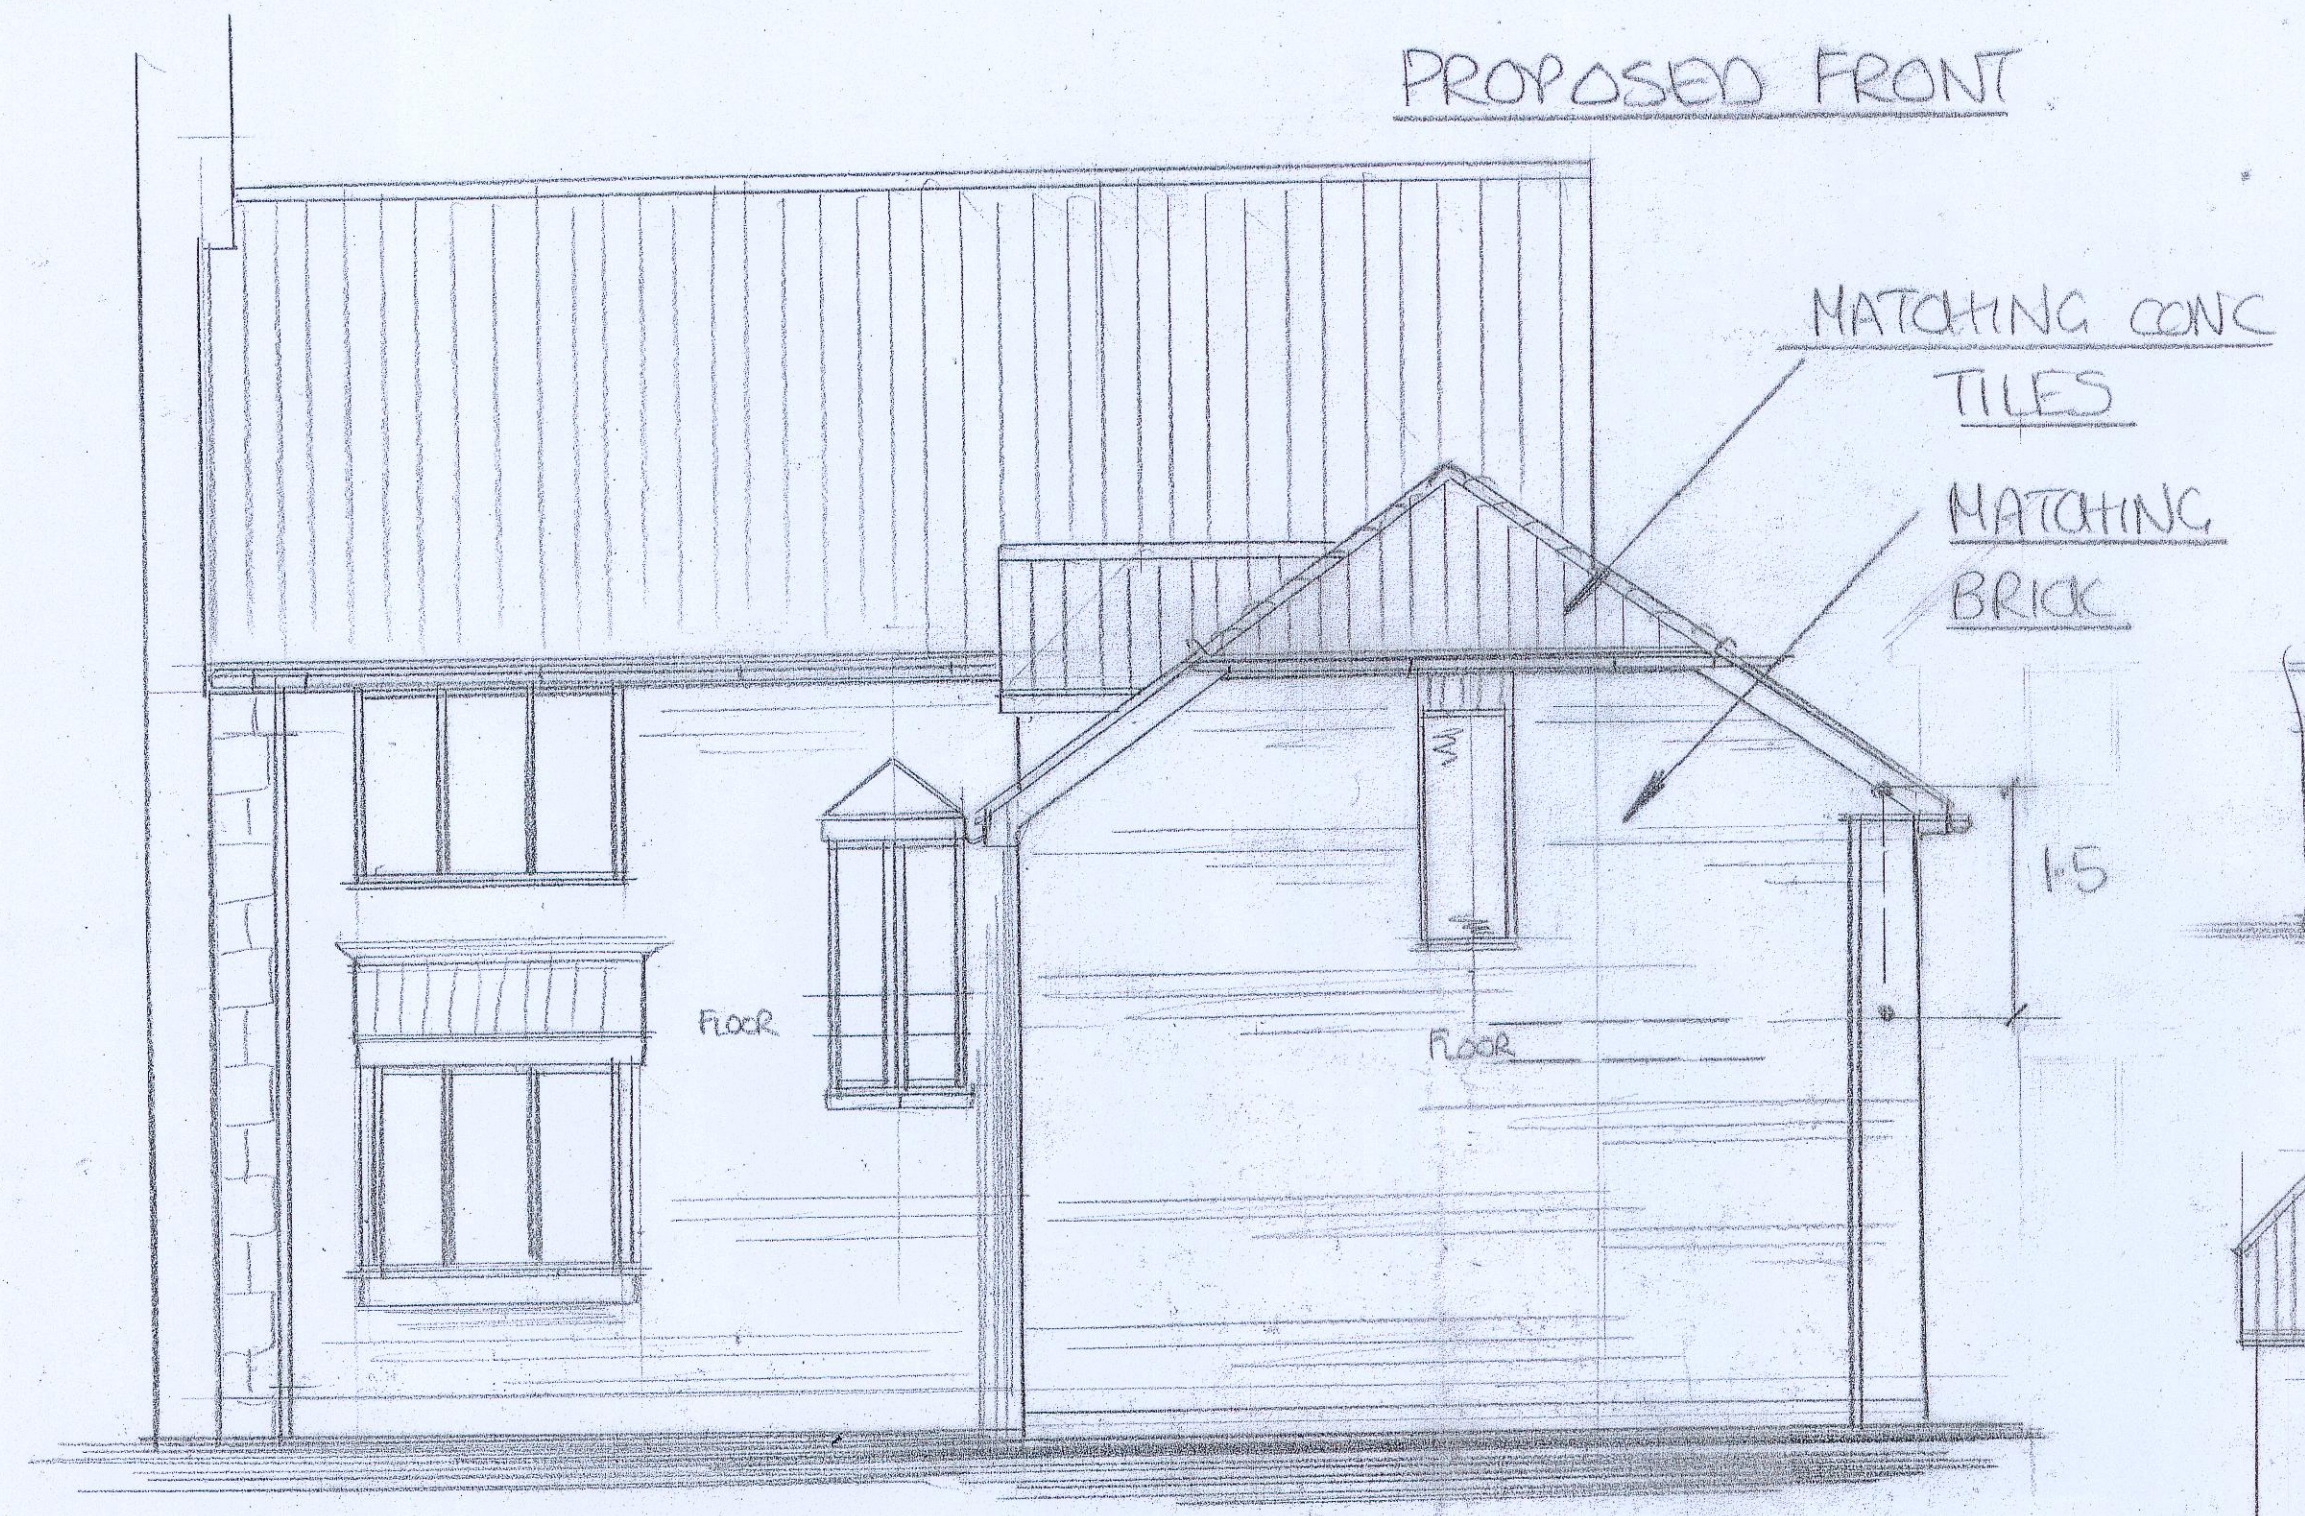


PROPOSED SIDE

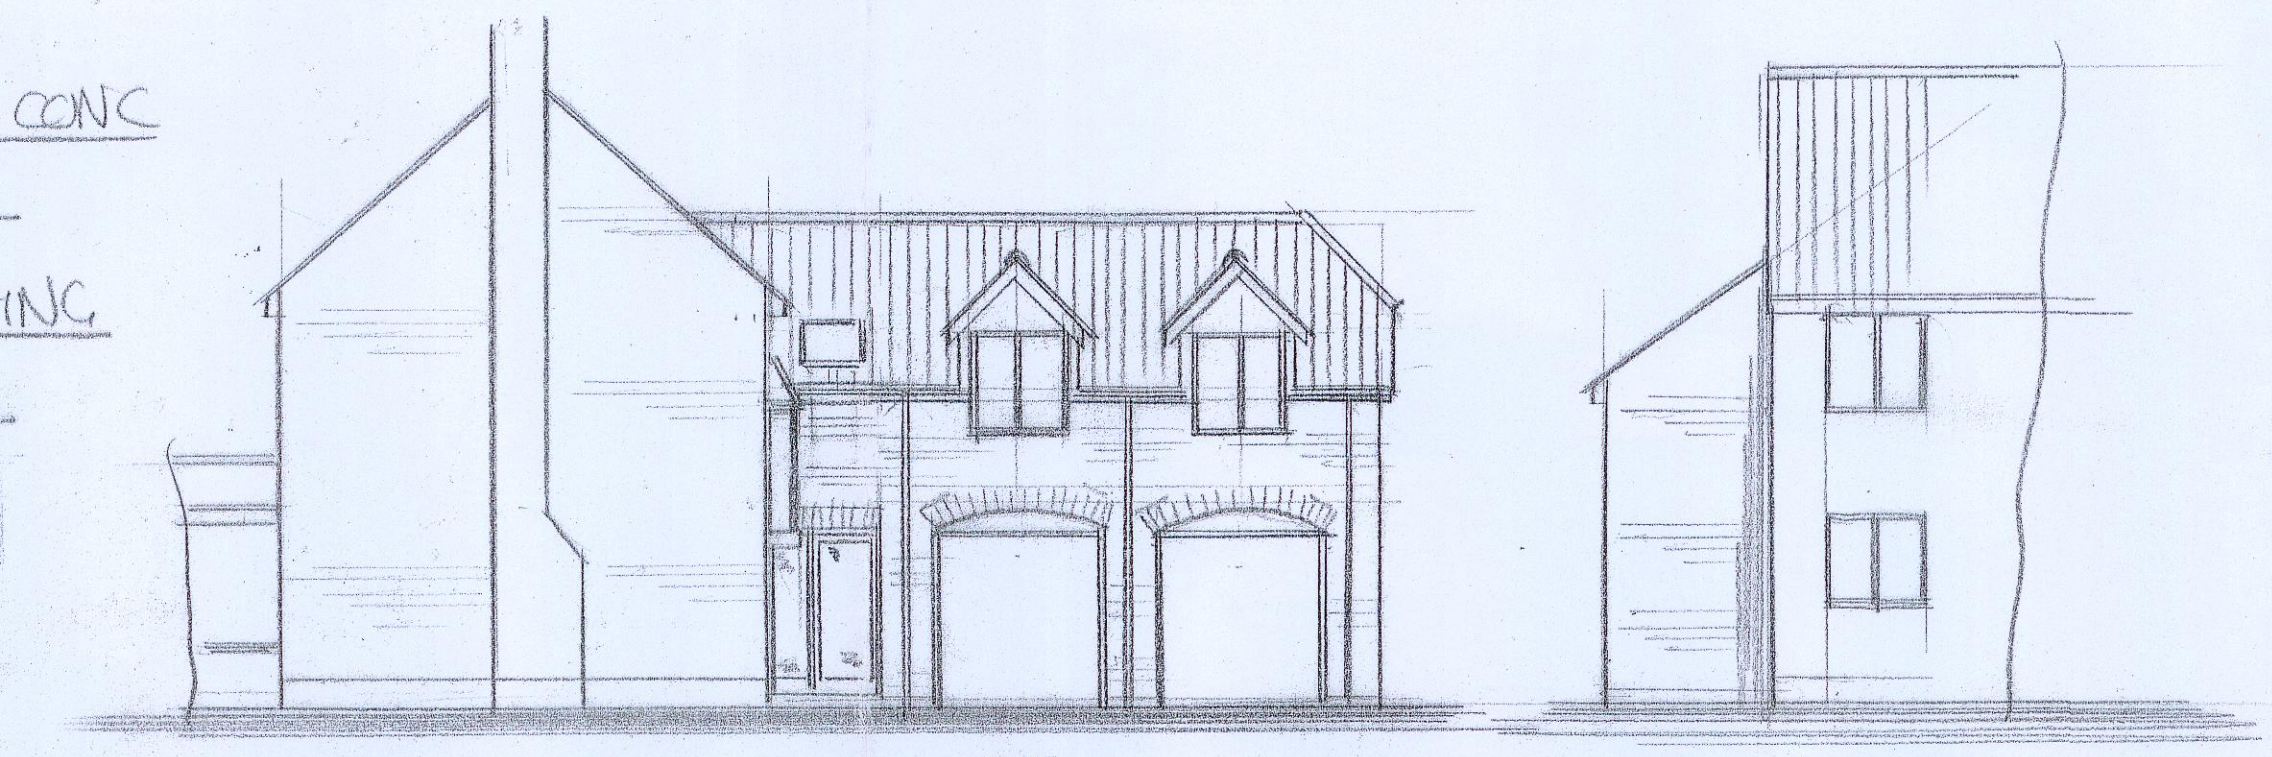


PROPOSED REAR

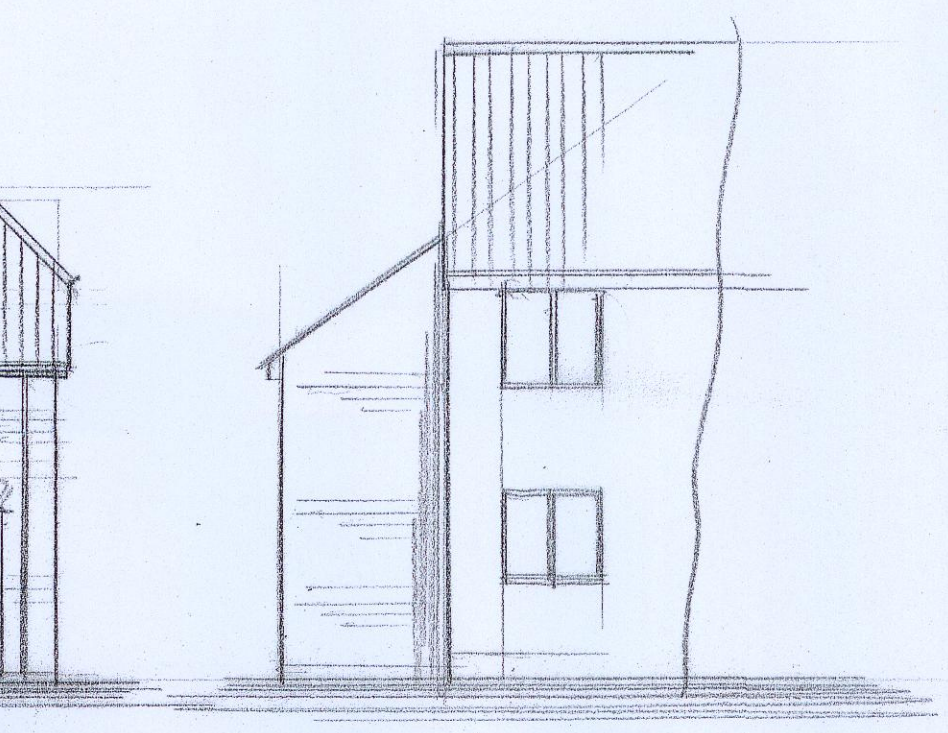


PROPOSED SIDE

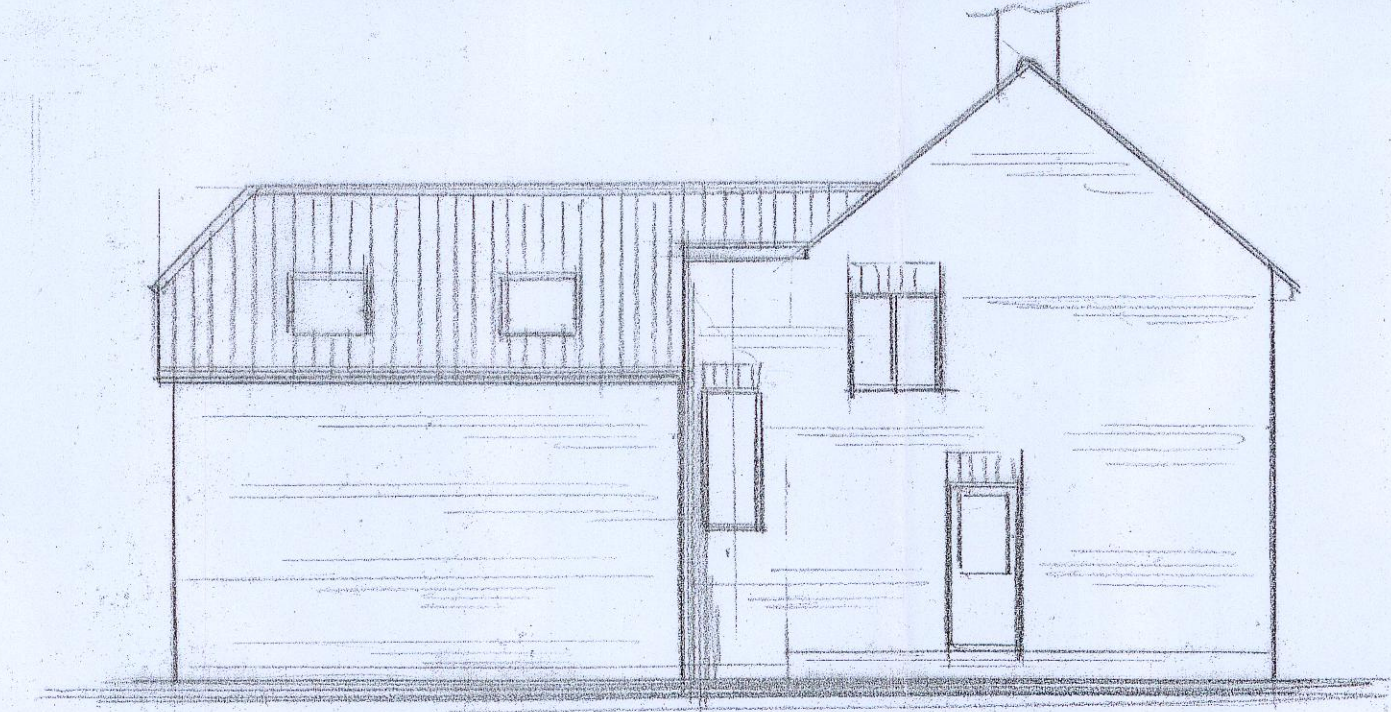



EXISTING SIDE

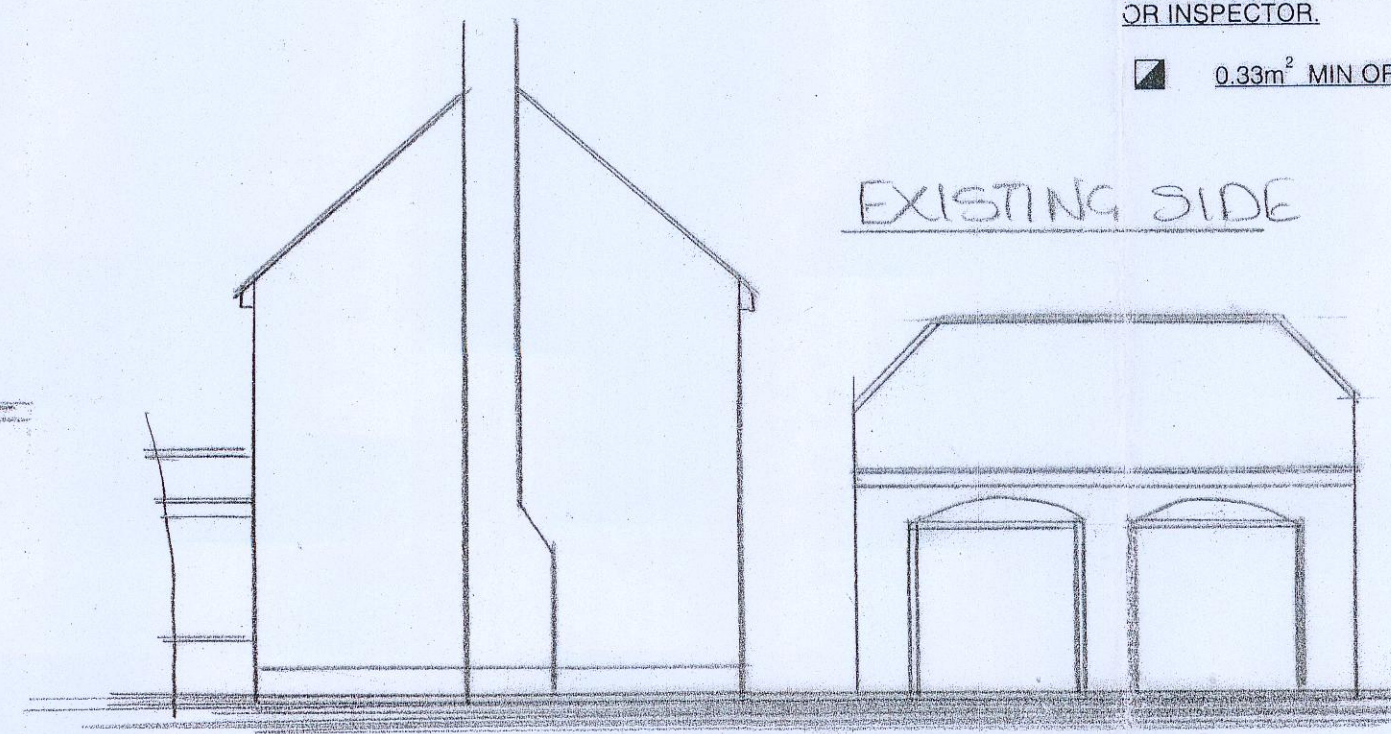


EXISTING REAR

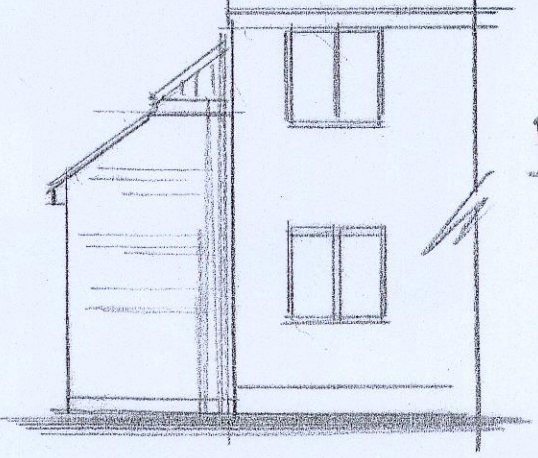

EXISTING SIDE

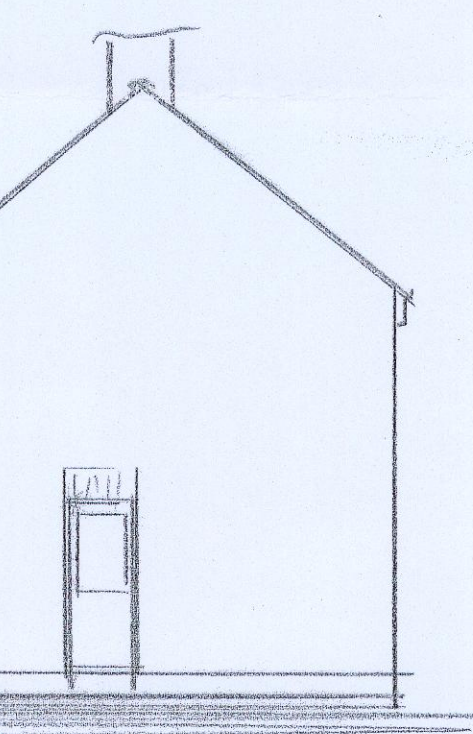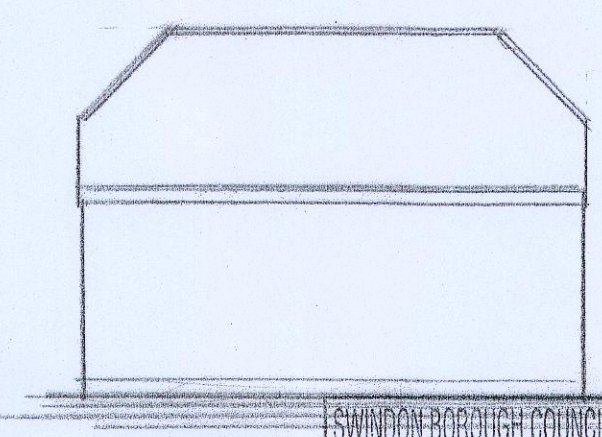


EXISTING FIRST FLOOR

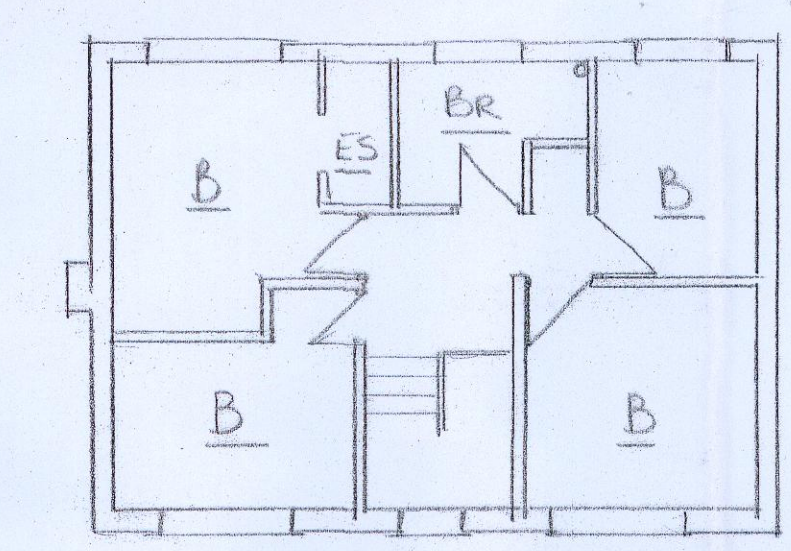

1:500
BLOCK PLAN


SWINDON BOROUGH COUNCIL
- 8 FEB 2019
PLANNING DEPARTMENT

1:1250
SITE PLAN

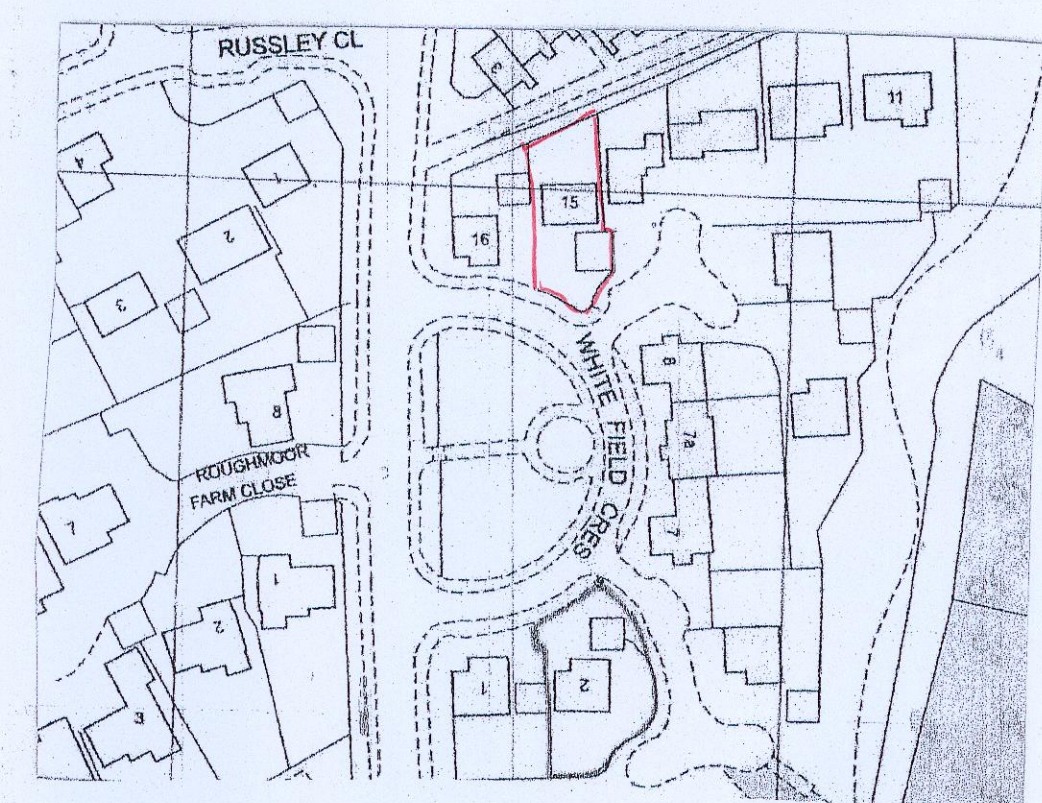


LICENCE NO. 100005910

PROPOSED GROUND FLOOR

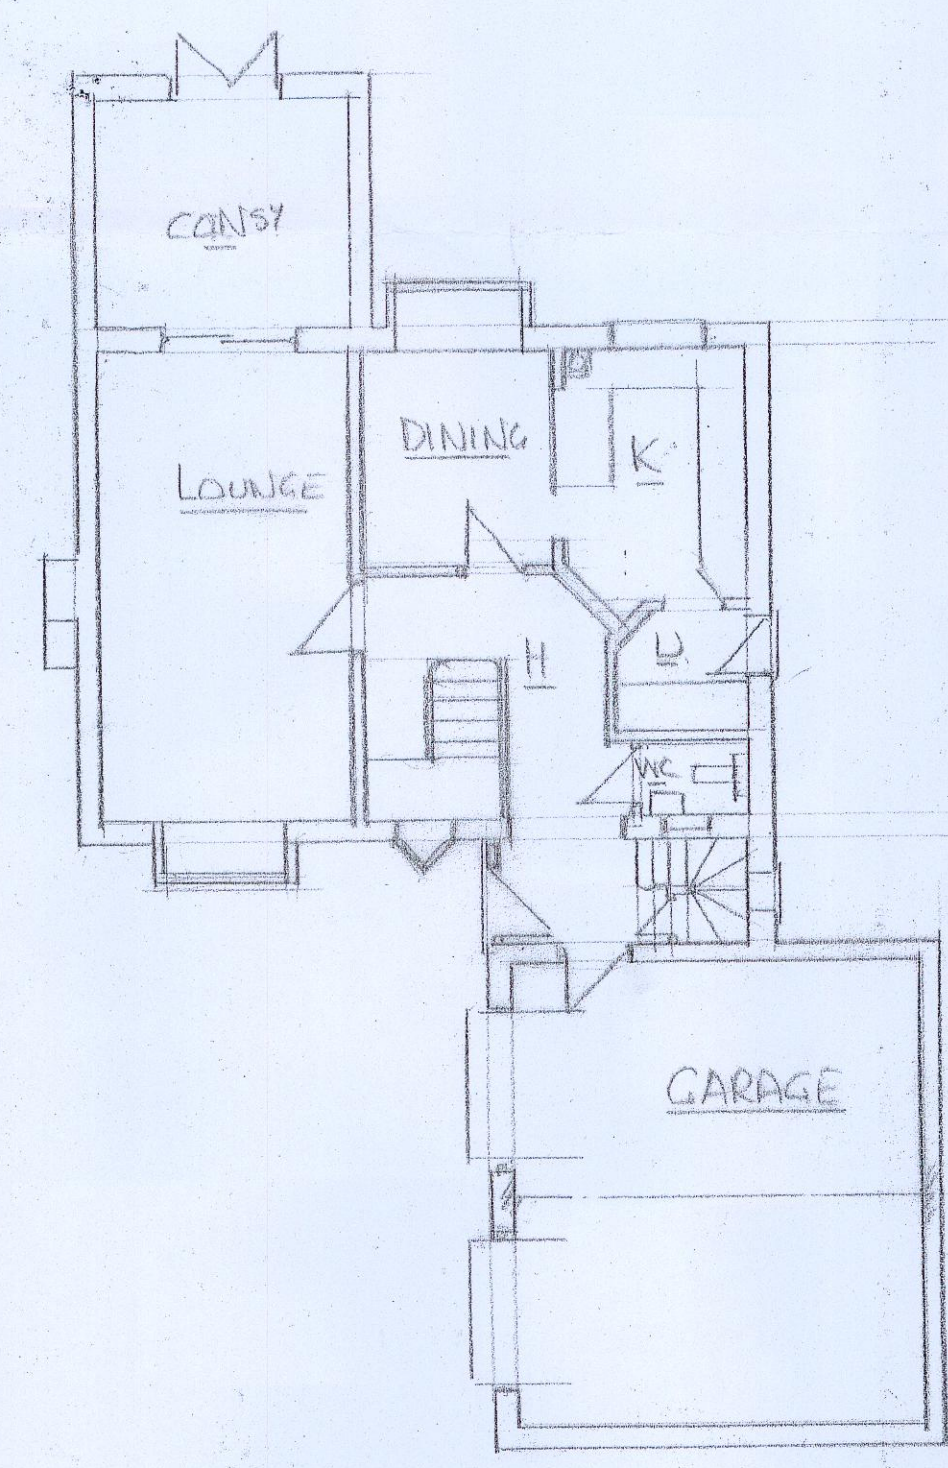


EXISTING GROUND FLOOR

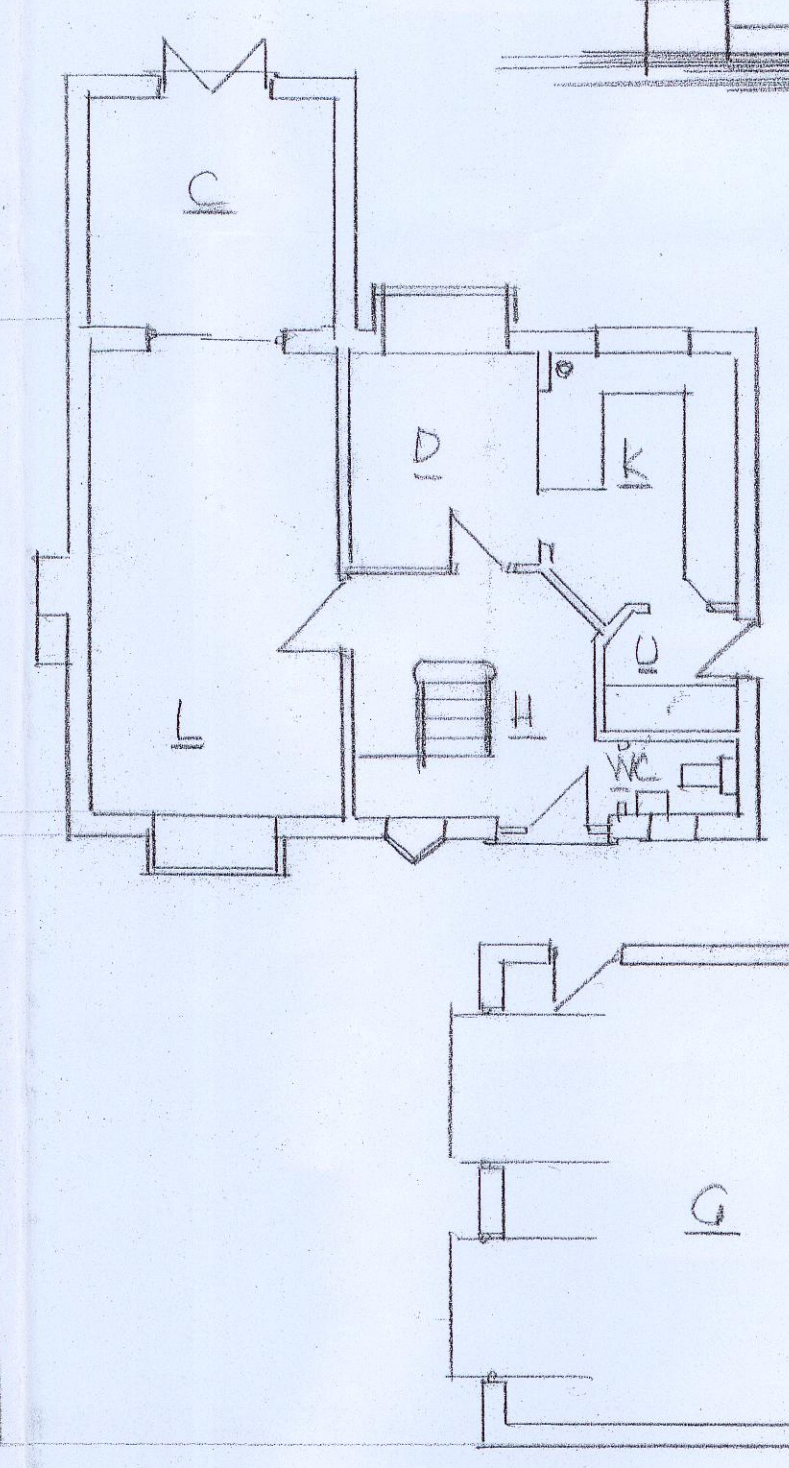


500m 1:2500
250m 1:1250
100m 1:500
20m 1:100
10m 1:50

EXIST'G FRONT

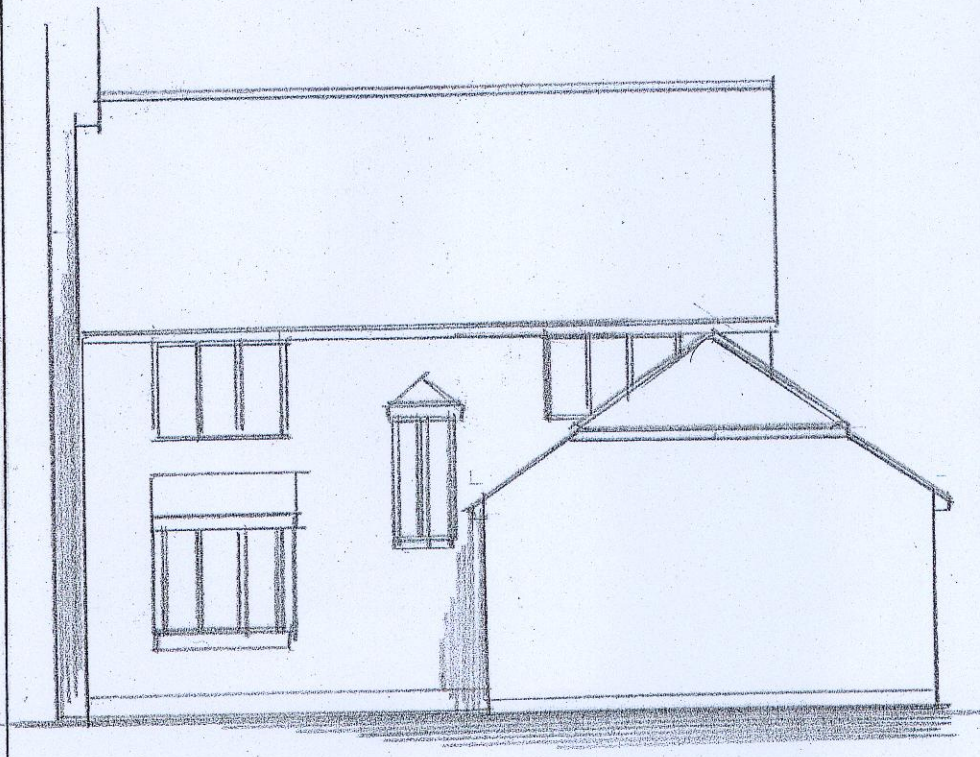


PROPOSED FIRST FLOOR

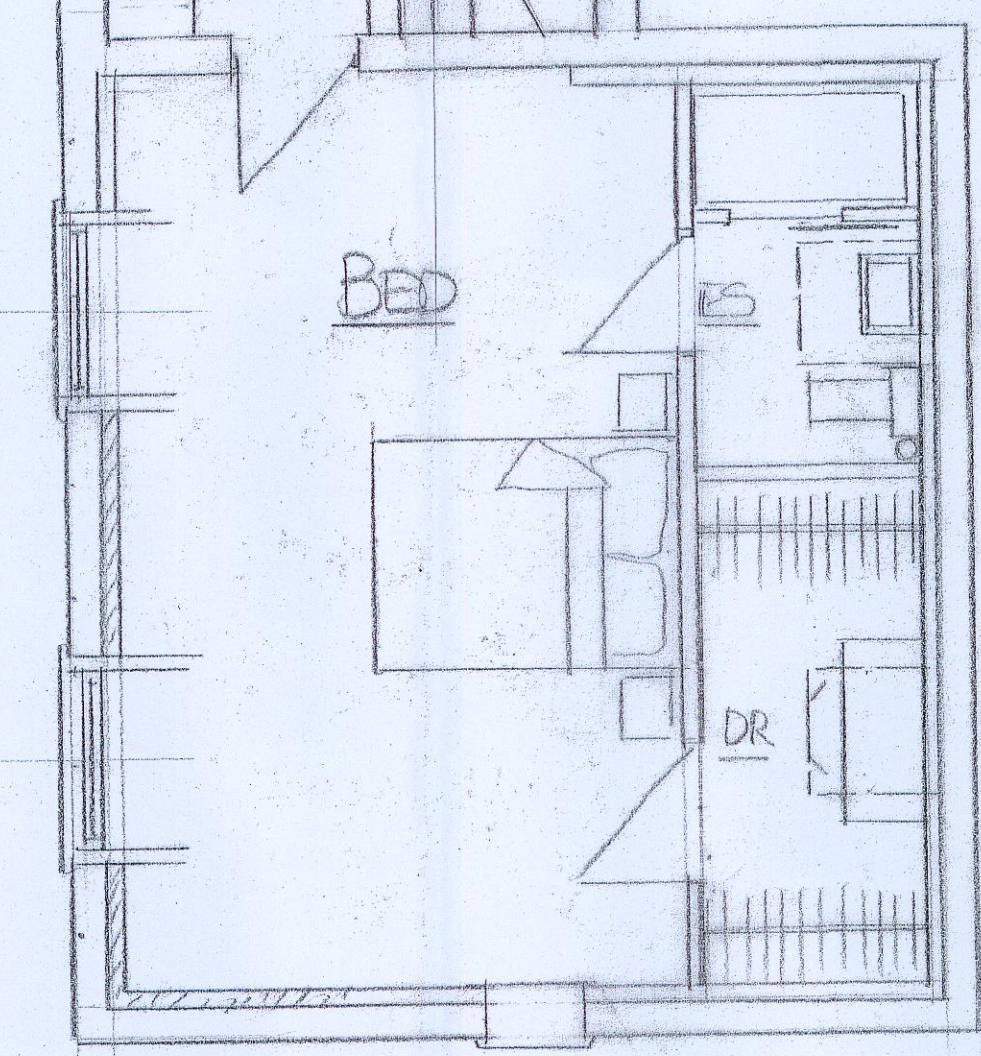

0
(1:50)



**THAMESDOWN
DRAFTING CO.**
7, RODBOURNE ROAD
SWINDON SN2 2AG

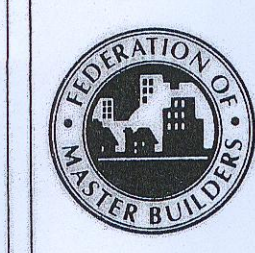

DRAWN BY
Bob Packer
TELEPHONE
OFFICE: 01793 532444
Email: bobpacker@btinternet.com

DESCRIPTION
PROPOSED FIRST FLOOR FRONT
EXT' AT 15 WHITFIELD CRES
FOR MR & MRS C. THOMPSON
07545120497

SCALE
1:50
1:100
DRG. No.
T.D. 13056/1B
DATE
JAN 2019
SHEET SIZE A1