
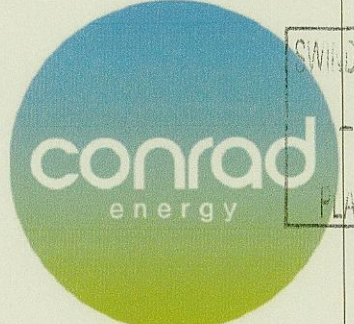


A	18.09.2018	Planning Boundary Changed	JS	JC	
O	30.05.2018	Original	FM		
Revision	Rev Date:	Revision Description:	Dm	Ckd	Appd

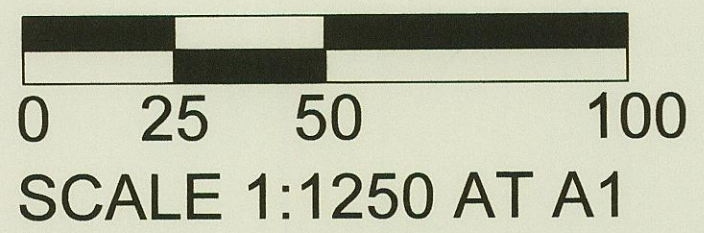

8/18/1617

Registered in England No.09866059 Registered office Units D & E Windrush Court, Blacklands Way, Abingdon OX21 1SY

CONRAD ENERGY LIMITED
UNITS D & E, WINDRUSH COURT, BLACKLANDS WAY, ABINGDON OX21 1SY
Telephone: +44(0)1865 338166
Web: www.conradenergy.co.uk e-mail: info@conradenergy.co.uk

Project Number: P2109

Project Title: Wroughton

Client(s): CONRAD ENERGY

Project Issue Date: July 2017

Drawn By: SF Checked By: EG Approved By:

Drawing Number: P2109(06)-28-01 Rev: A

Drawing Name: Site Plan and Location Plan

Sheet Print Stamp:

Scale: 1:1250 @ Paper Size: A1

Drawing Status:

FOR PLANNING

1 SITE PLAN
Scale: 1:1250 @ A1