




1 SITE PLAN
Scale 1:100 @ A1 1:200 @ A3

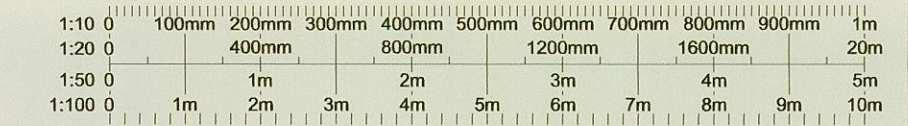

| Revision | Rev Date: | Revision Description: | Dm | Ckd | Appd |
|----------|------------|----------------------------------|----|-----|------|
| B | 14.09.2018 | Fence changed to Screening Fence | SF | EG | |
| A | 24.07.2018 | Site Rearranged | SF | EG | |
| O | 30.05.2018 | Original | PM | EG | |

Revisions Schedule

SWINDON BOROUGH COUNCIL
- 5 OCT 2018
PLANNING DEPARTMENT

8/18/16/17:
CONRAD ENERGY LIMITED
UNITS D & E, WINDRUSH COURT, BLACKLANDS WAY, ABINGDON OX21 1SY
T: +44(0)1865 338166 E: info@conradenergy.co.uk W: www.conradenergy.co.uk
Registered in England No. 09866059. Registered office: 71 - 75 Shelton Street, Covent Garden, London, WC2H 9JQ

| | | | | | | | |
|---------------------|--|-----------------|-------------|--------------------|----|--------------|--|
| Project Number: | | | | P2109 | | | |
| Project Title: | | | | Wroughton | | | |
| Client(s): | | | | CONRAD ENERGY | | | |
| Project Issue Date: | | | | July 2017 | | | |
| Drawn By: | | SF | Checked By: | | EG | Approved By: | |
| Drawing Number: | | P2109(06)-31-01 | | | | Rev: B | |
| Drawing Name: | | | | Proposed Site Plan | | | |

Sheet Print Stamp:
Scale: As Shown @ Paper Size: A1
Drawing Status:
FOR PLANNING