



1 West Elevation

Scale 1:100 @ A1 1:200 @ A3

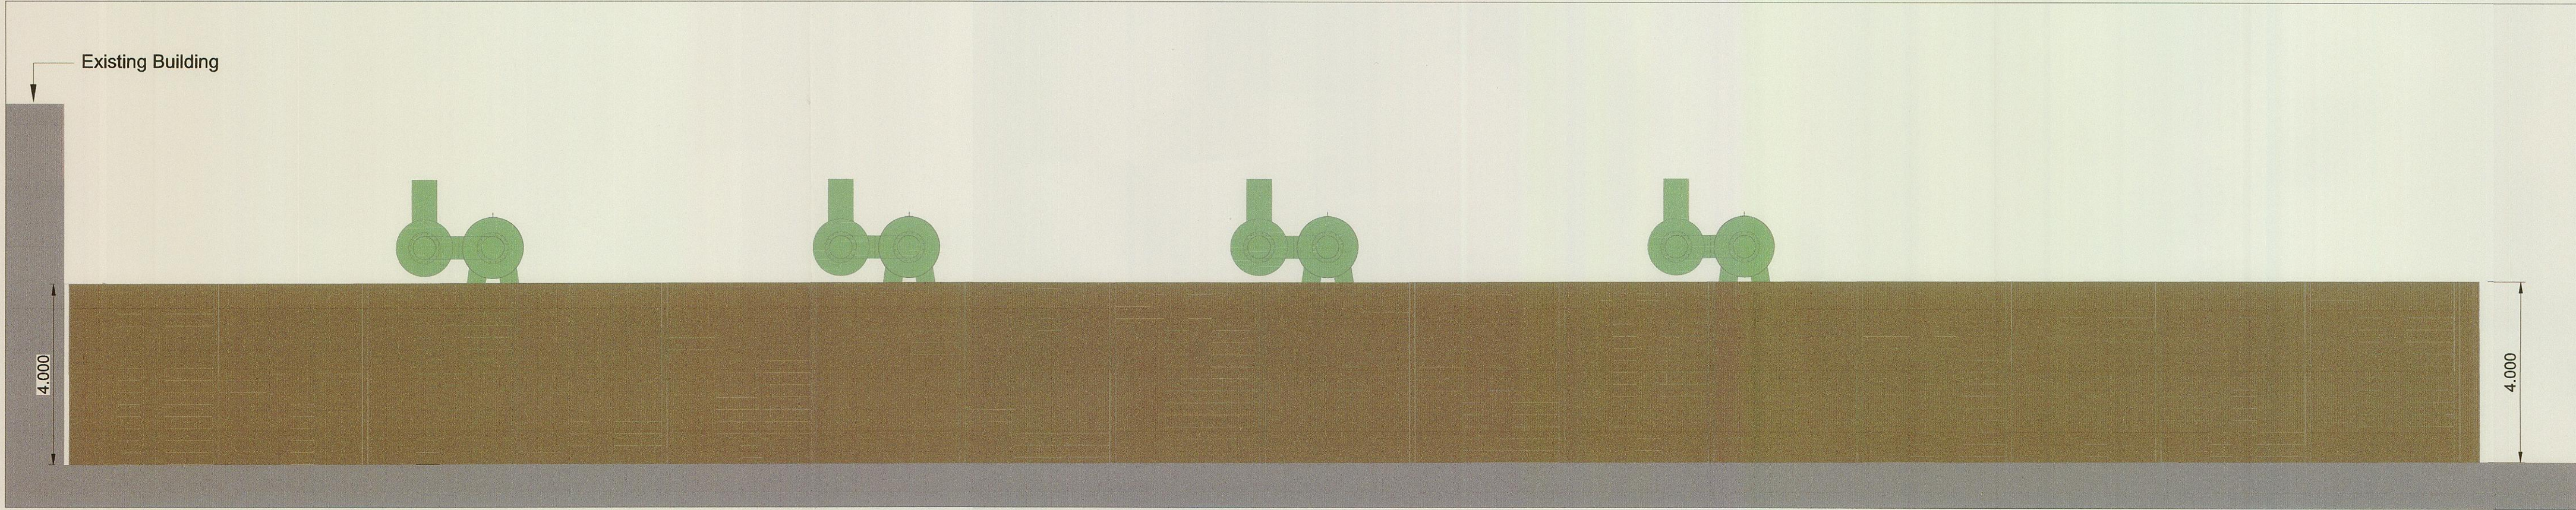


2 East Elevation

Scale 1:100 @ A1 1:200 @ A3

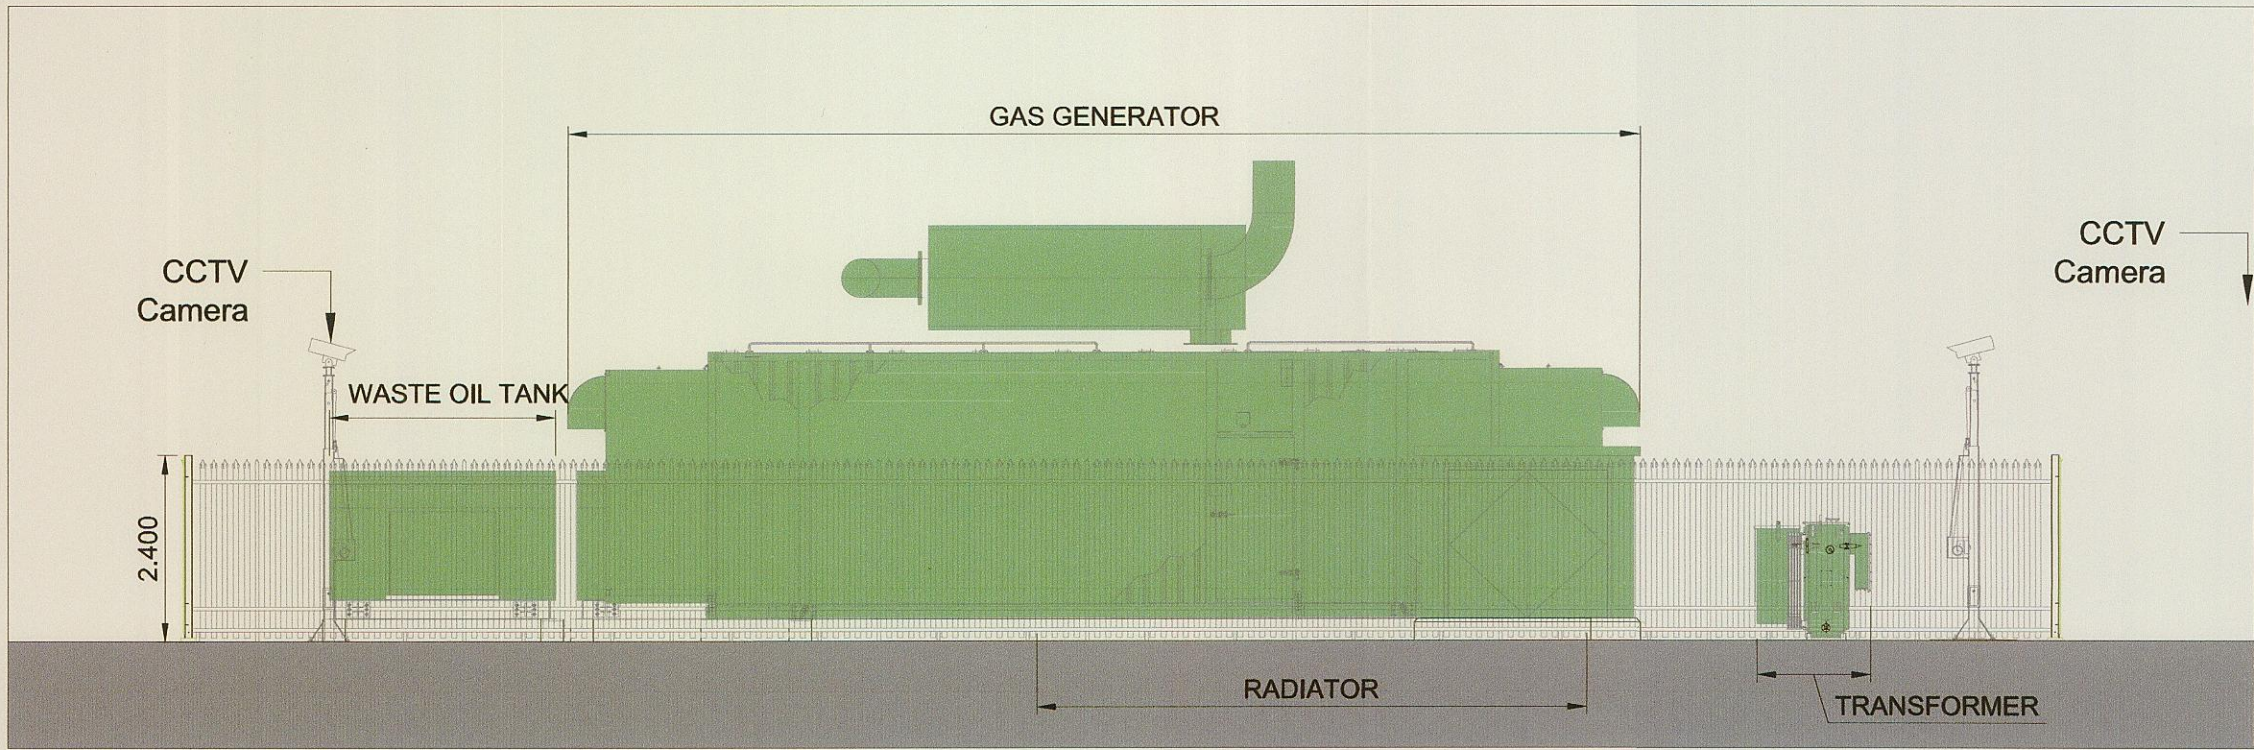

3 South Elevation

Scale 1:100 @ A1 1:200 @ A3

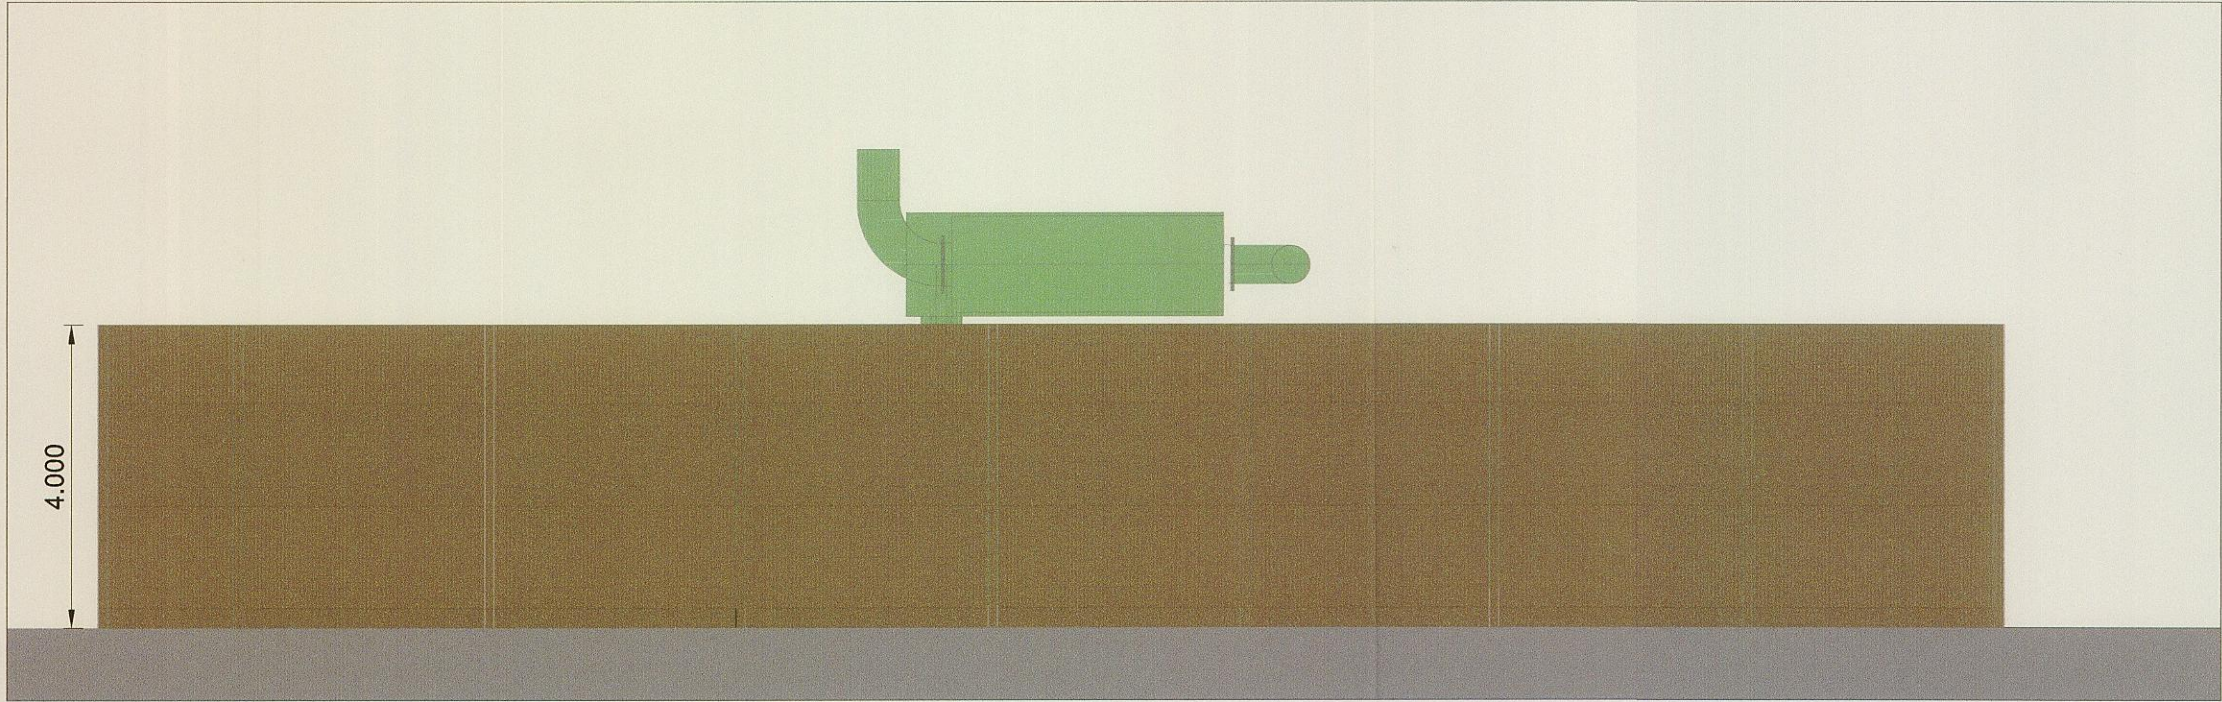

4 North Elevation

Scale 1:100 @ A1 1:200 @ A3




5 SITE PLAN

Scale 1:500 @ A1 1:1000 @ A3

1:10	0	100mm	200mm	300mm	400mm	500mm	600mm	700mm	800mm	900mm	1m
1:20	0	400mm	800mm	1200mm	1600mm	2000mm	2400mm	2800mm	3200mm	3600mm	4000mm
1:50	0	1m	2m	3m	4m	5m	6m	7m	8m	9m	10m
1:100	0	1m	2m	3m	4m	5m	6m	7m	8m	9m	10m

Revision	Rev Date	Revision Description	Dm	Ckd	Appd
B	04.10.2018	Scales Revised	SF	EG	
A	14.09.2018	Fence changed to Screening Fence	SF	EG	
O	07.08.2018	Original	SF	EG	

Revisions Schedule

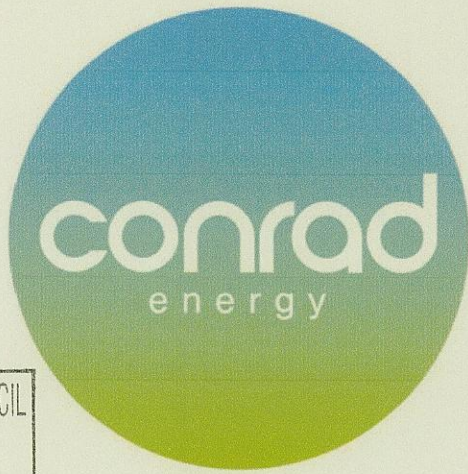

SWINDON BOROUGH COUNCIL
- 5 OCT 2018
PLANNING DEPARTMENT

CONRAD ENERGY LIMITED
UNITS D & E, WINDRUSH COURT, BLACKLANDS WAY, ABINGDON OX21 1SY
T: +44(0)1865 336166 E: info@conradenergy.co.uk W: www.conradenergy.co.uk
Registered in England No. 09866050. Registered office: 71 - 75 Shelton Street, Covent Garden, London, WC2H 9JQ

Project Number:			P2109		
Project Title:			Wroughton		
Client(s):			CONRAD ENERGY		
Project Issue Date:			July 2017		
Drawn By:	SF	Checked By:	EG	Approved By:	EG
Drawing Number: P2109(06)-31-02					Rev: B
Drawing Name: Site Plan and Proposed Elevations with Fence					

Sheet Print Stamp:
Scale: As Shown @ Paper Size: A1
Drawing Status:

FOR PLANNING