




NOTES:
All dimensions must be checked on site and not scaled from this drawing.

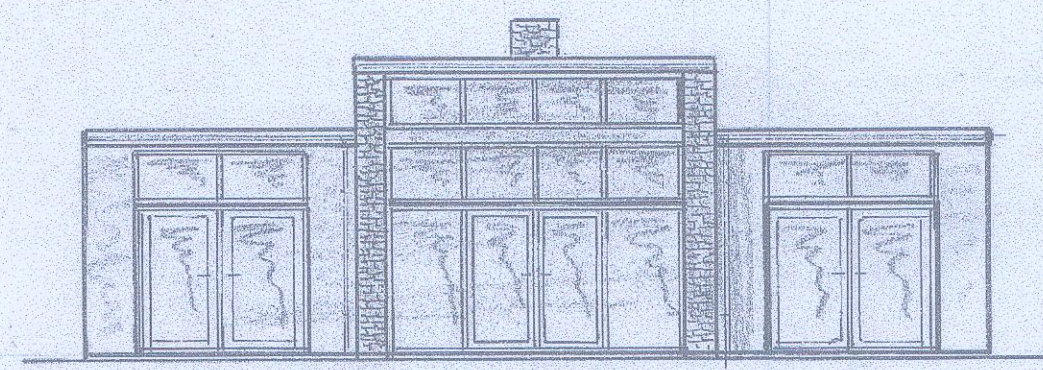


FRONT ELEVATION

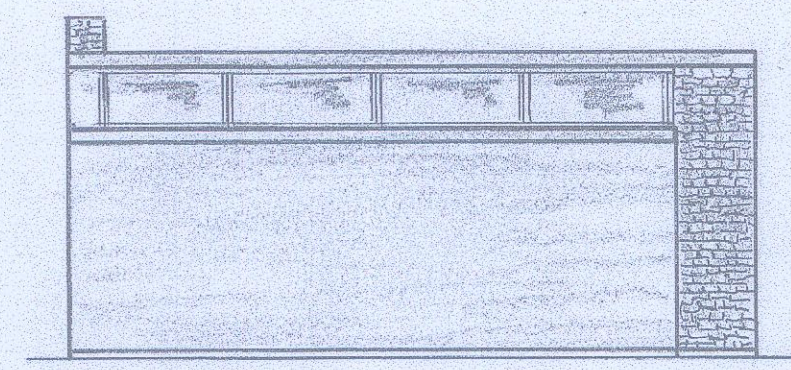


SIDE ELEVATION

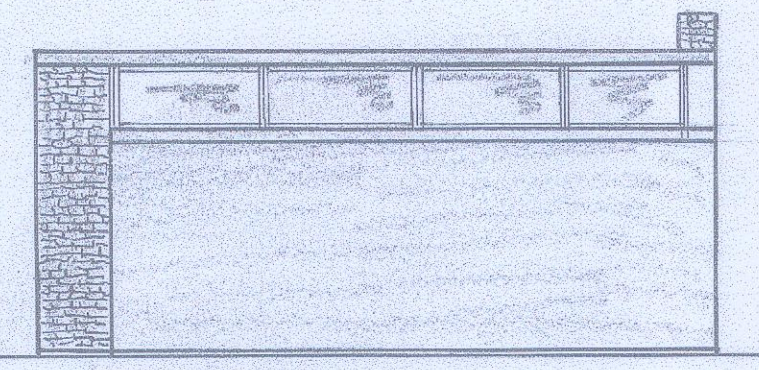


SIDE ELEVATION

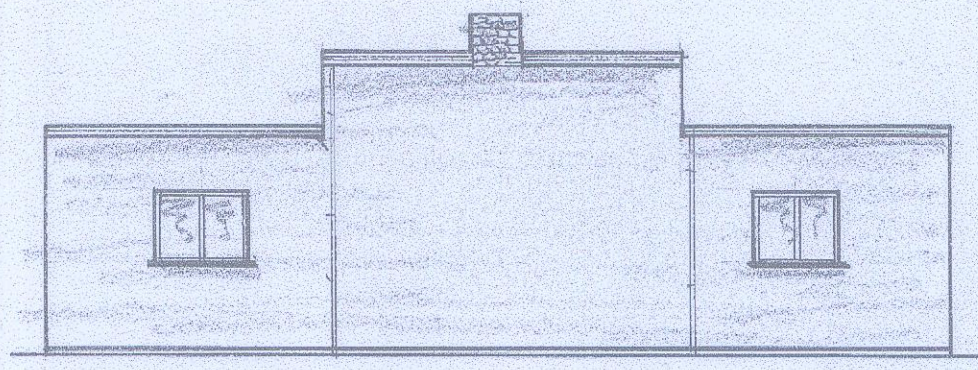


REAR ELEVATION

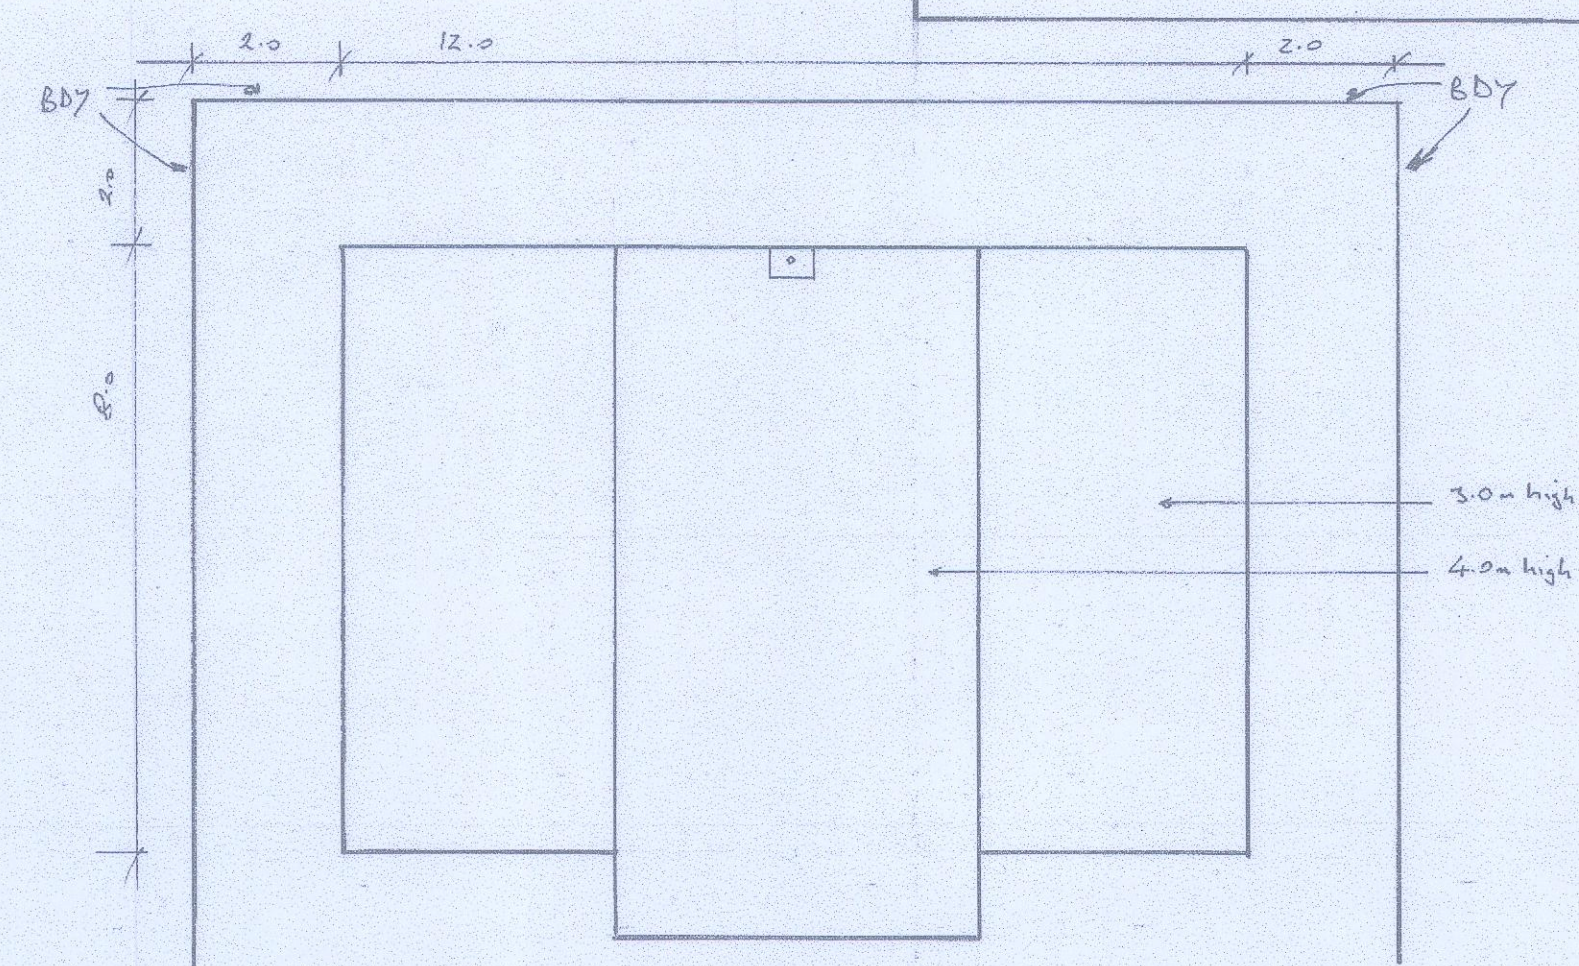


ROOF PLAN

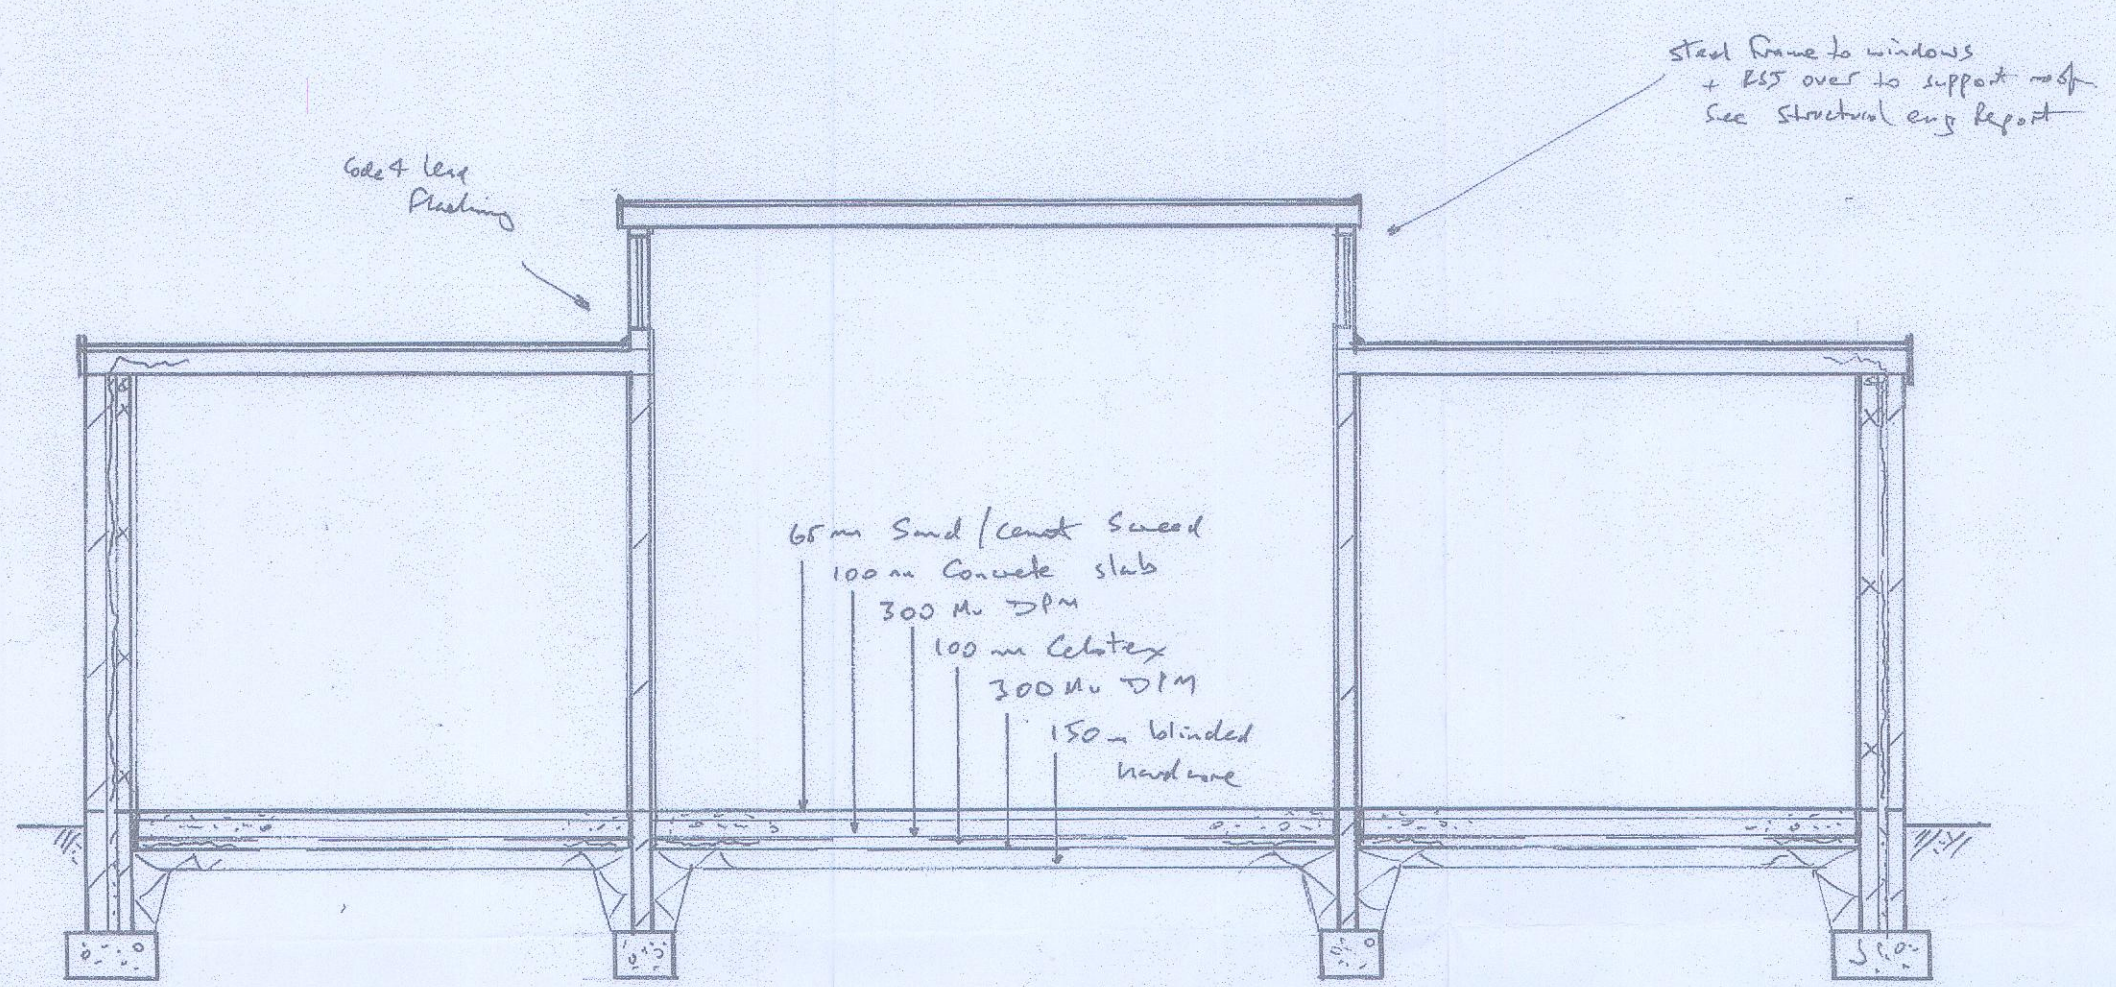


SECTION A-A

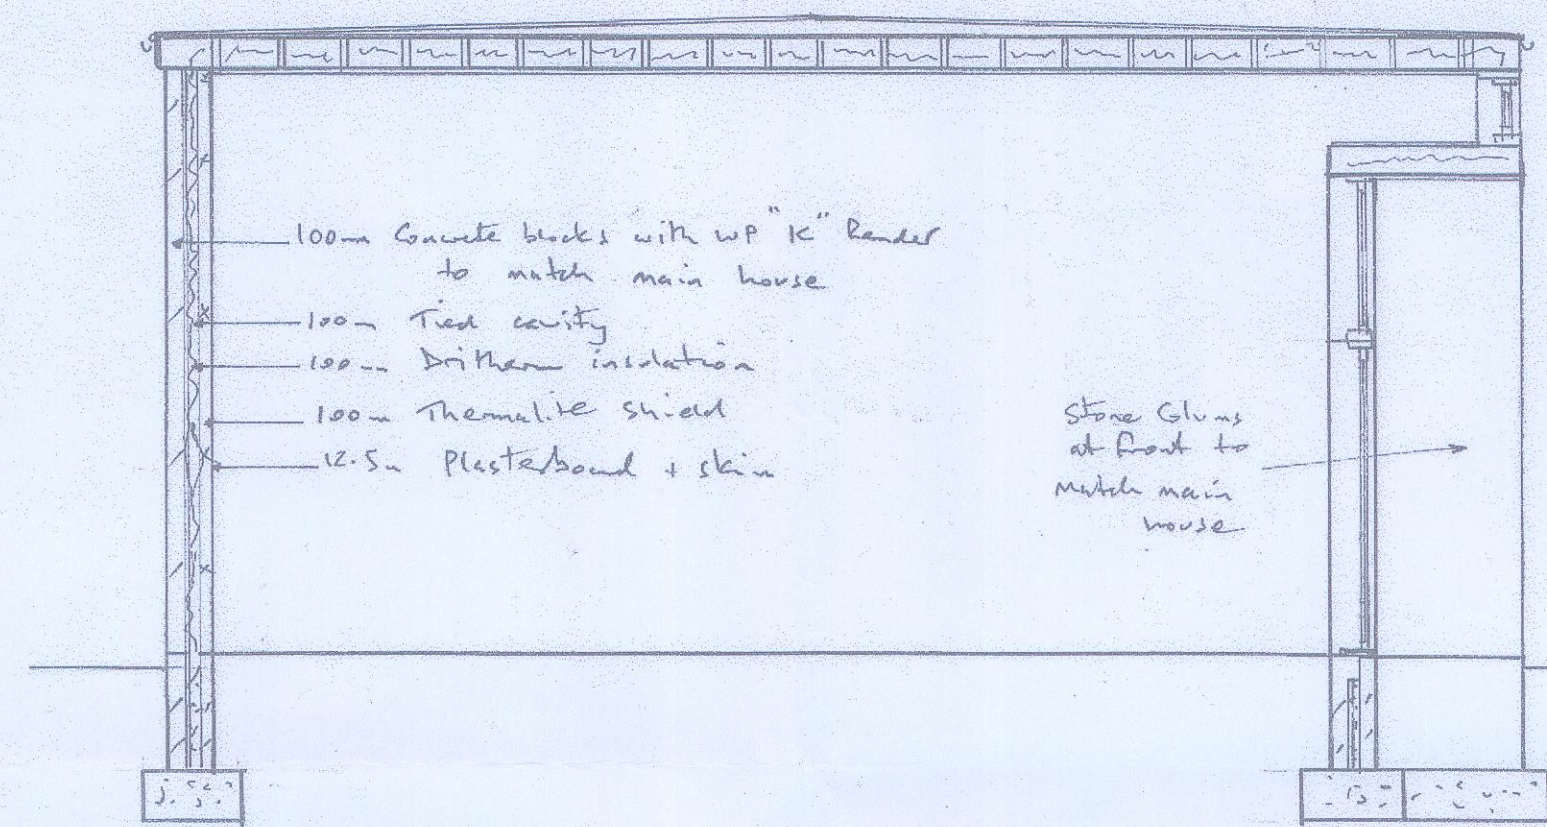


SECTION B-B

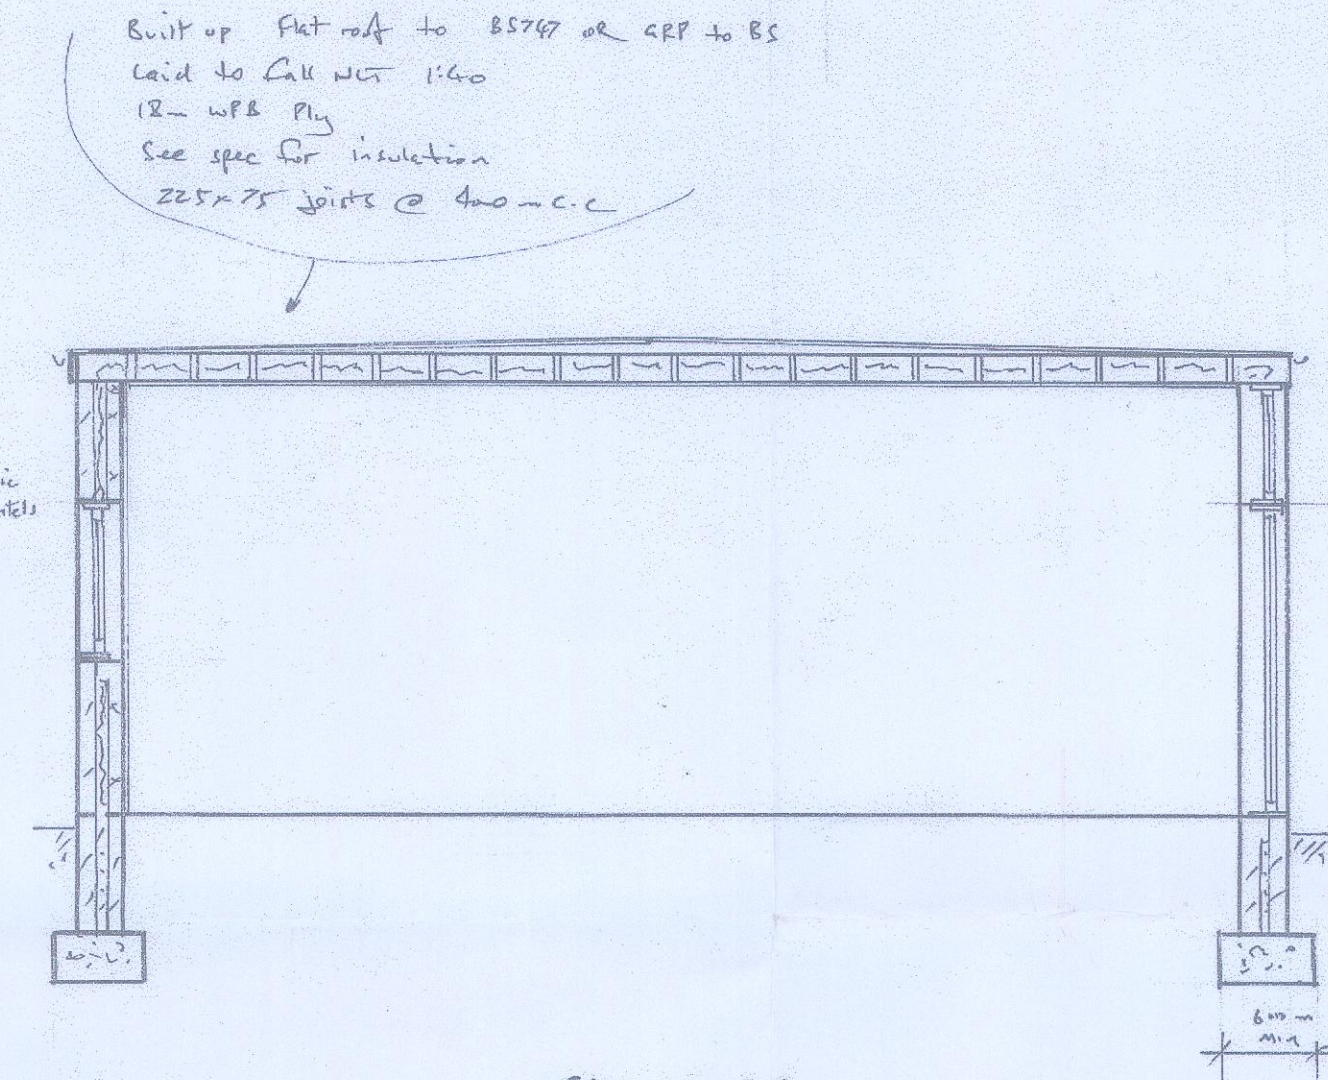

SECTION C-C

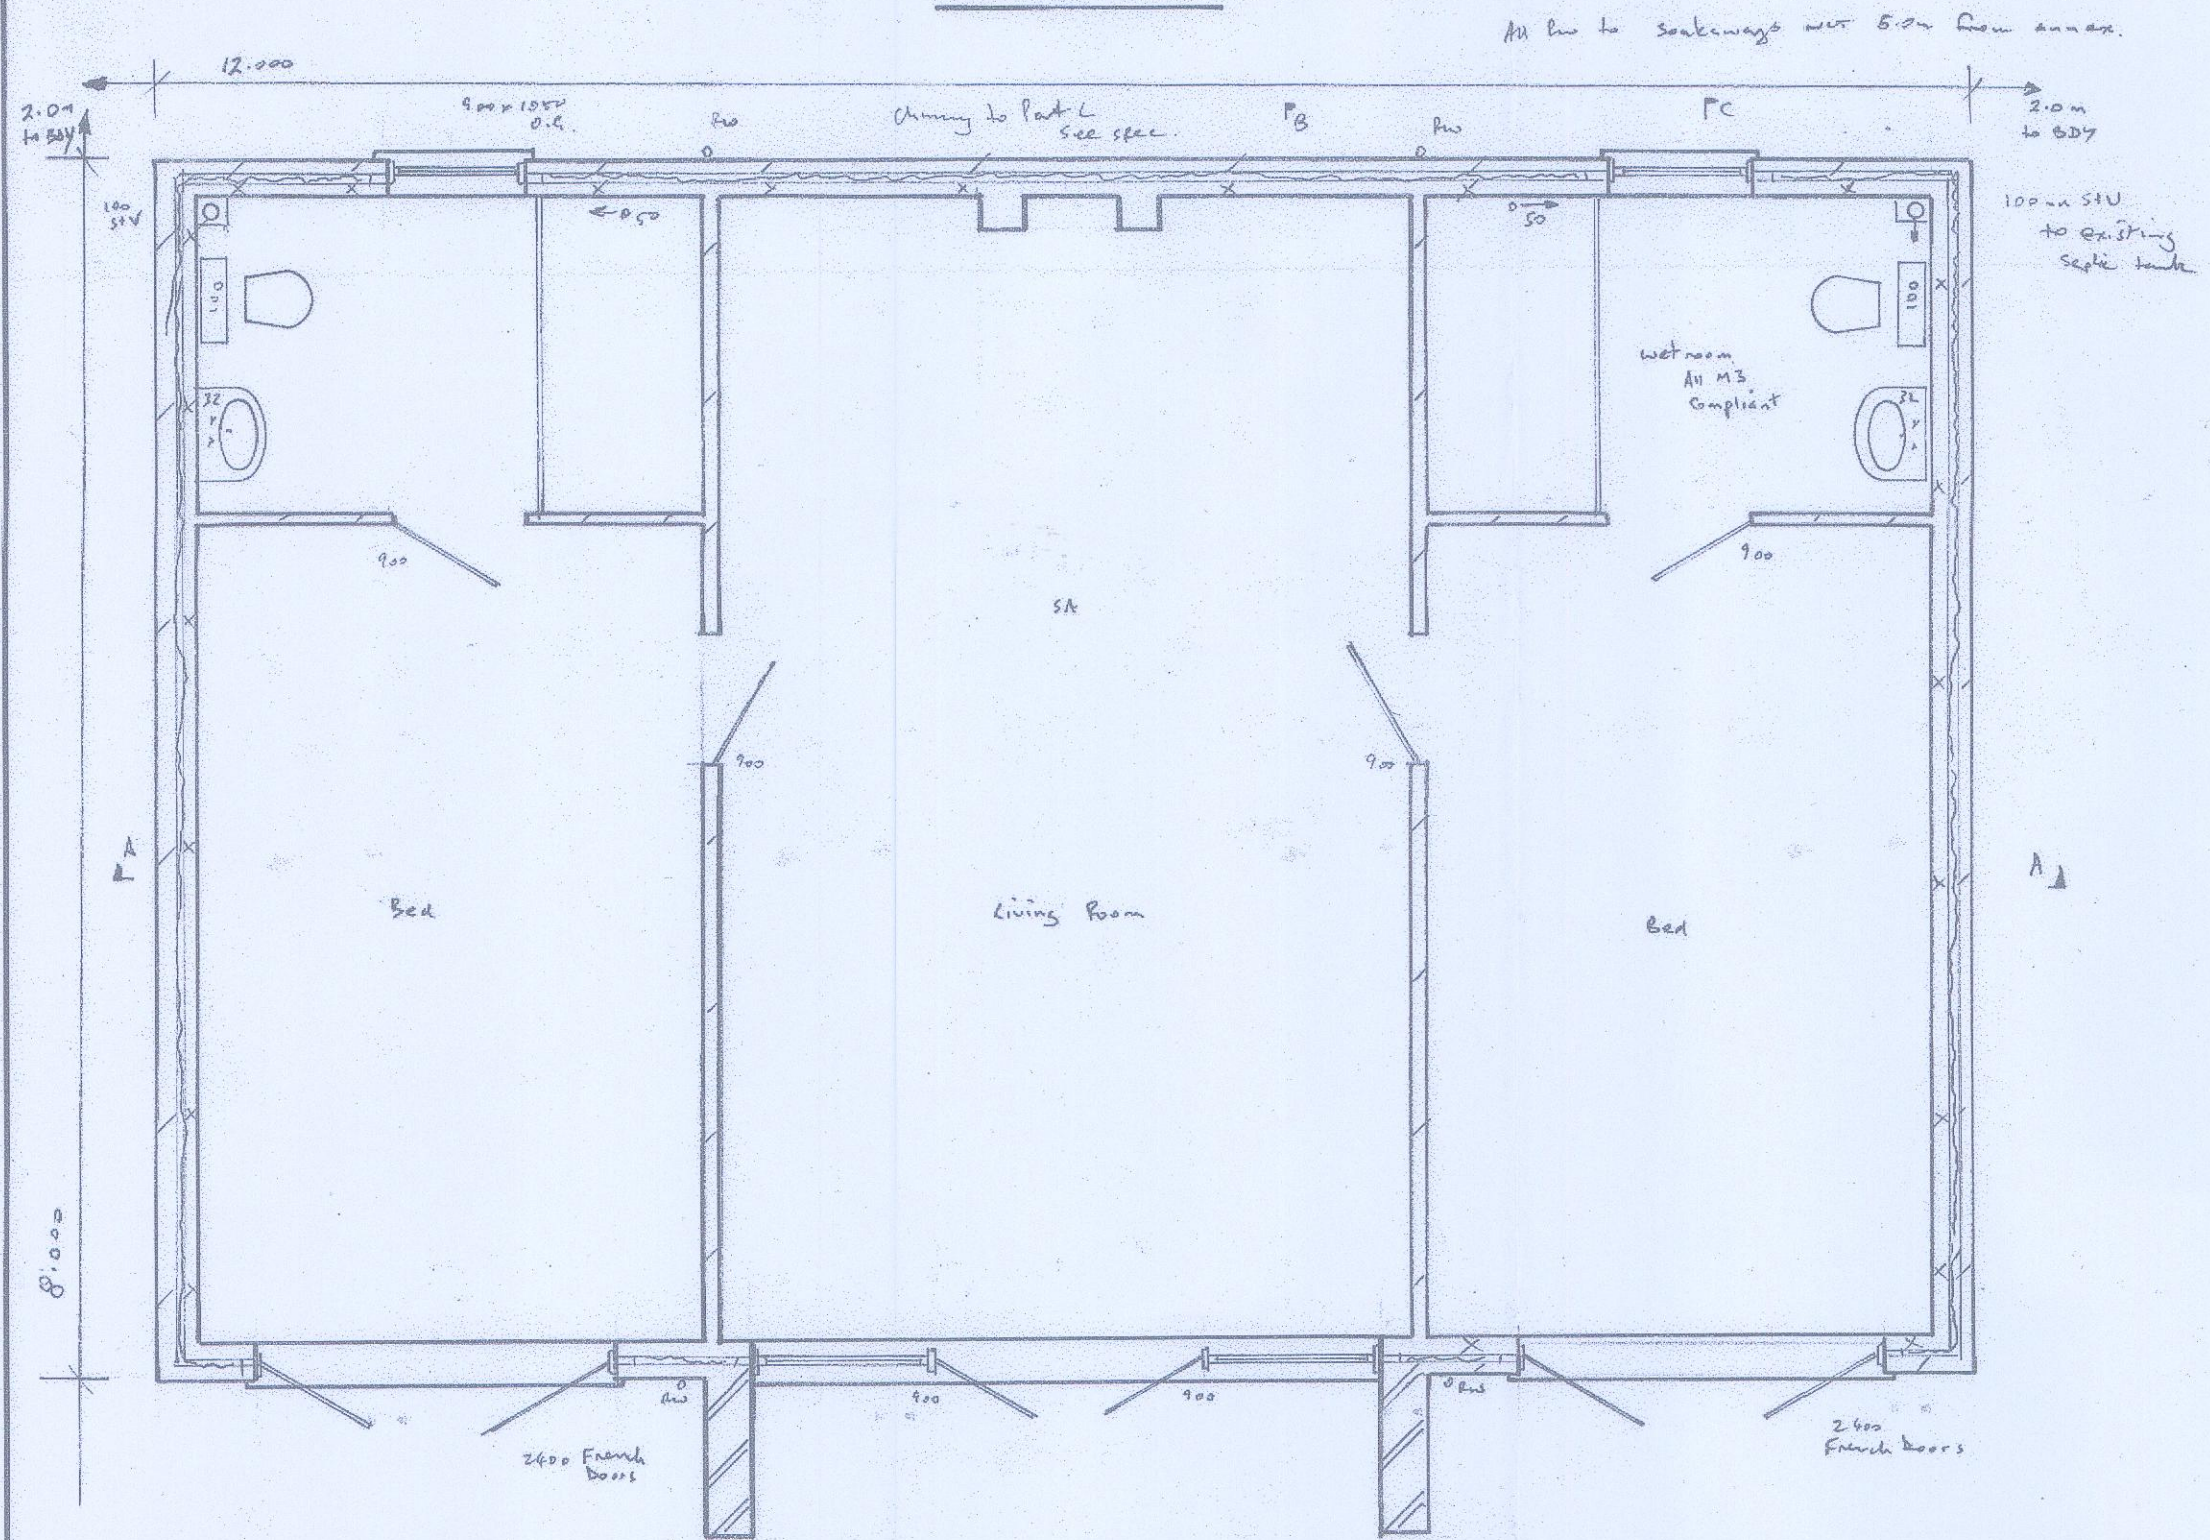


PLAN

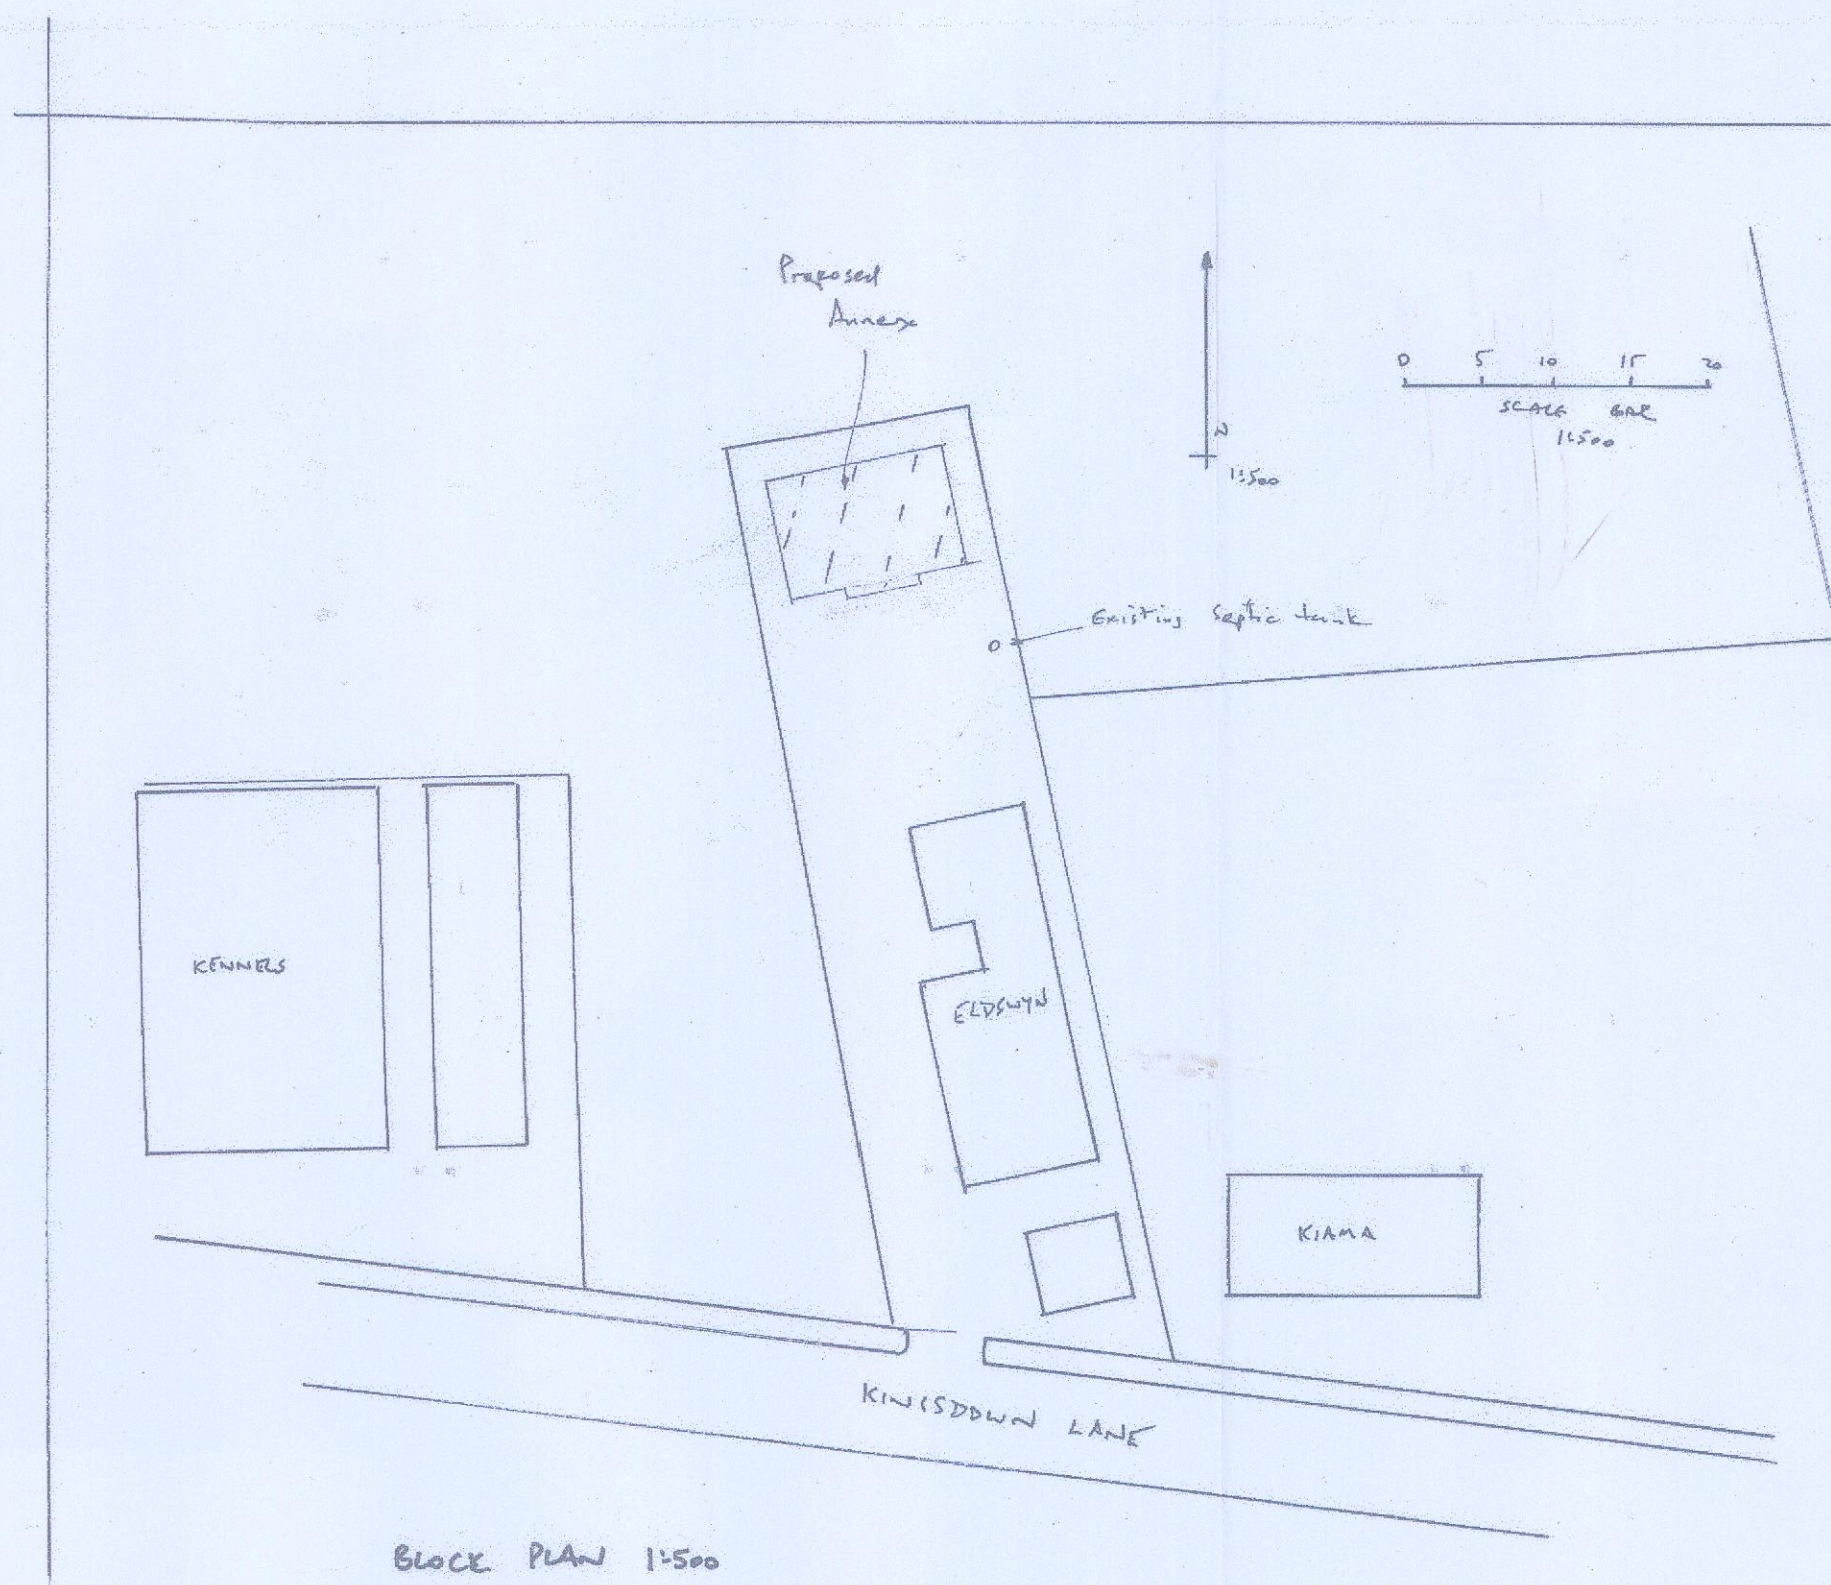

BLOCK PLAN 1:500

A	Date	Revisions

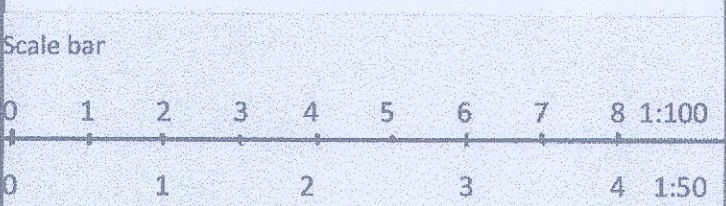

For building regulation purposes these plans are to be read in conjunction with the written specification and structural report.

KEECH DESIGN SERVICE LTD
1 HARBOUR CLOSE SWINDON
07778 324228
ROBERT.KEECH@NTLWORLD.COM

Job Title

20 FEB 2019
S11001910287

Drawing Title
DETACHED ANNEX IN REAR GARDEN AT ELDON WYN KINGSDOWN LANE SWINDON SN25 5DL

Scale
1:50 1:100 1:500

Date FEB 2019 Drawn by

Drg No. 19/009 Rev.