

B Various amendments 23.10.17

A Streetscene & section lines added 20.06.17

revisions date

Contractors, Sub Contractors and Suppliers are to check all relevant dimensions and levels of site and buildings before commencing any shop drawings or building work.

This drawing is copyright and may not be reproduced in any part or form without written consent of Fowler Architecture and Planning.

project


MANOR FARM  
HANNINGTON

drawing

site plan

scale 1:200 @ A1 date MARCH '17

drawing no 130712 ~ 27 B

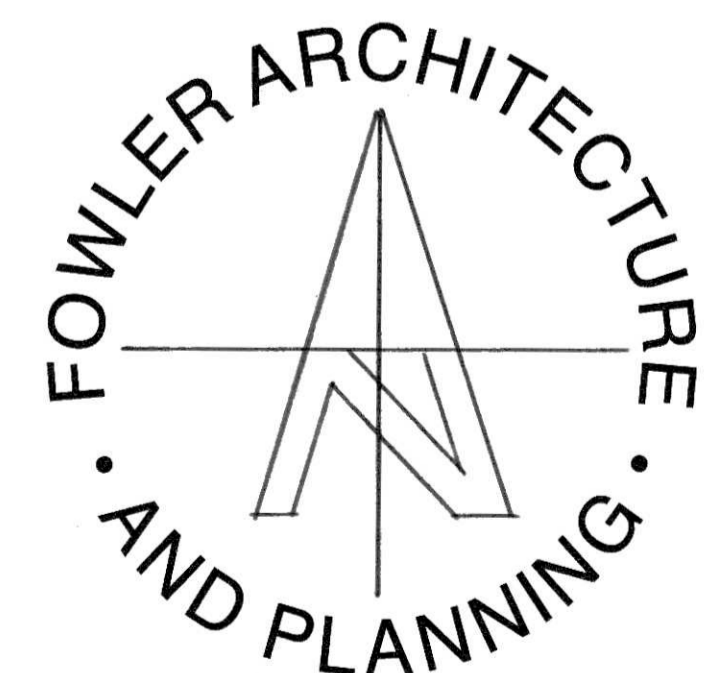

19 High Street  
Pewsey  
Wiltshire  
SN9 5AF

Tel: 01672 569444

enquiries@faap.co.uk