




east elevation

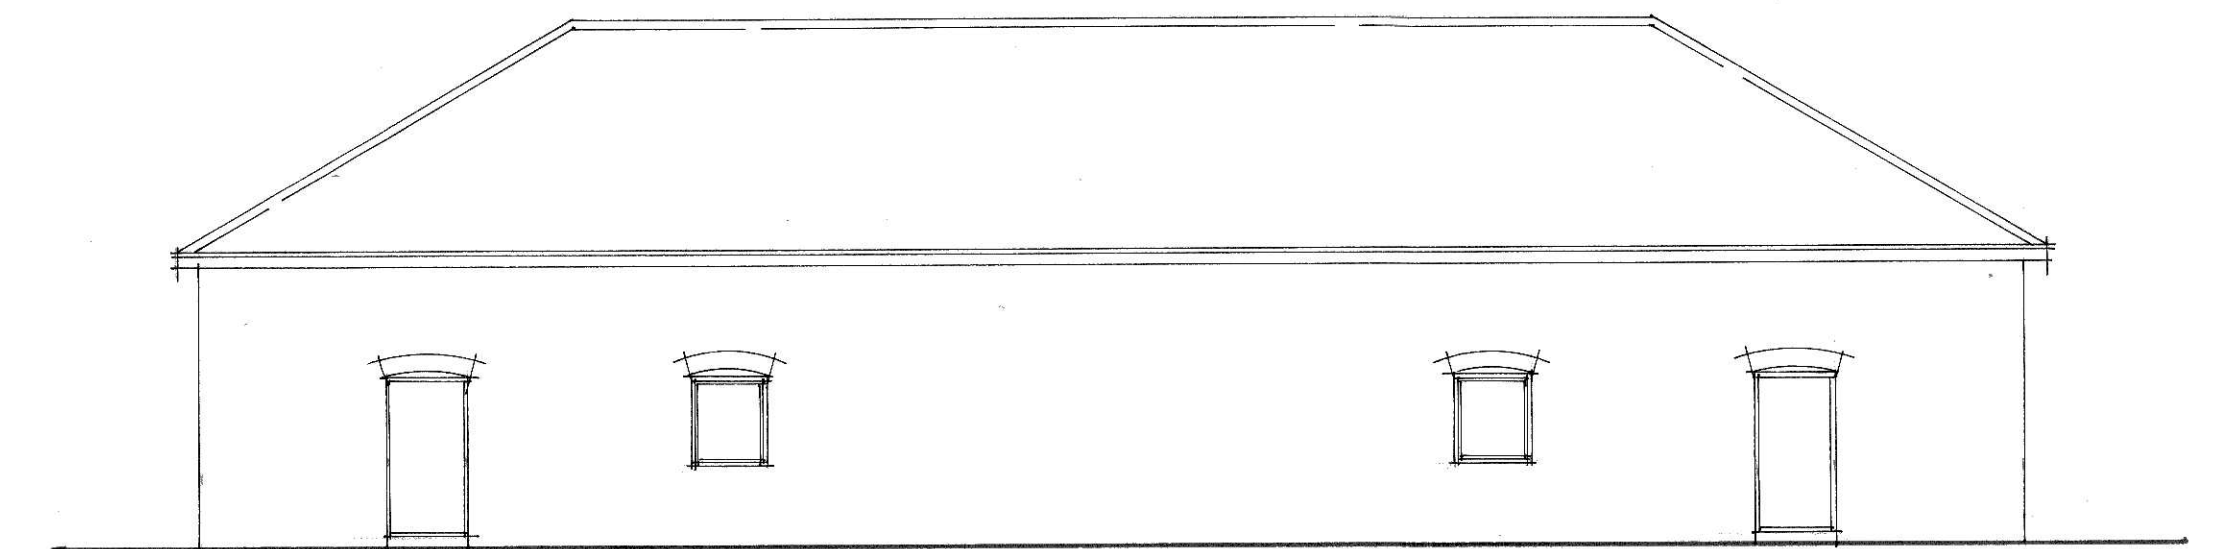


south elevation

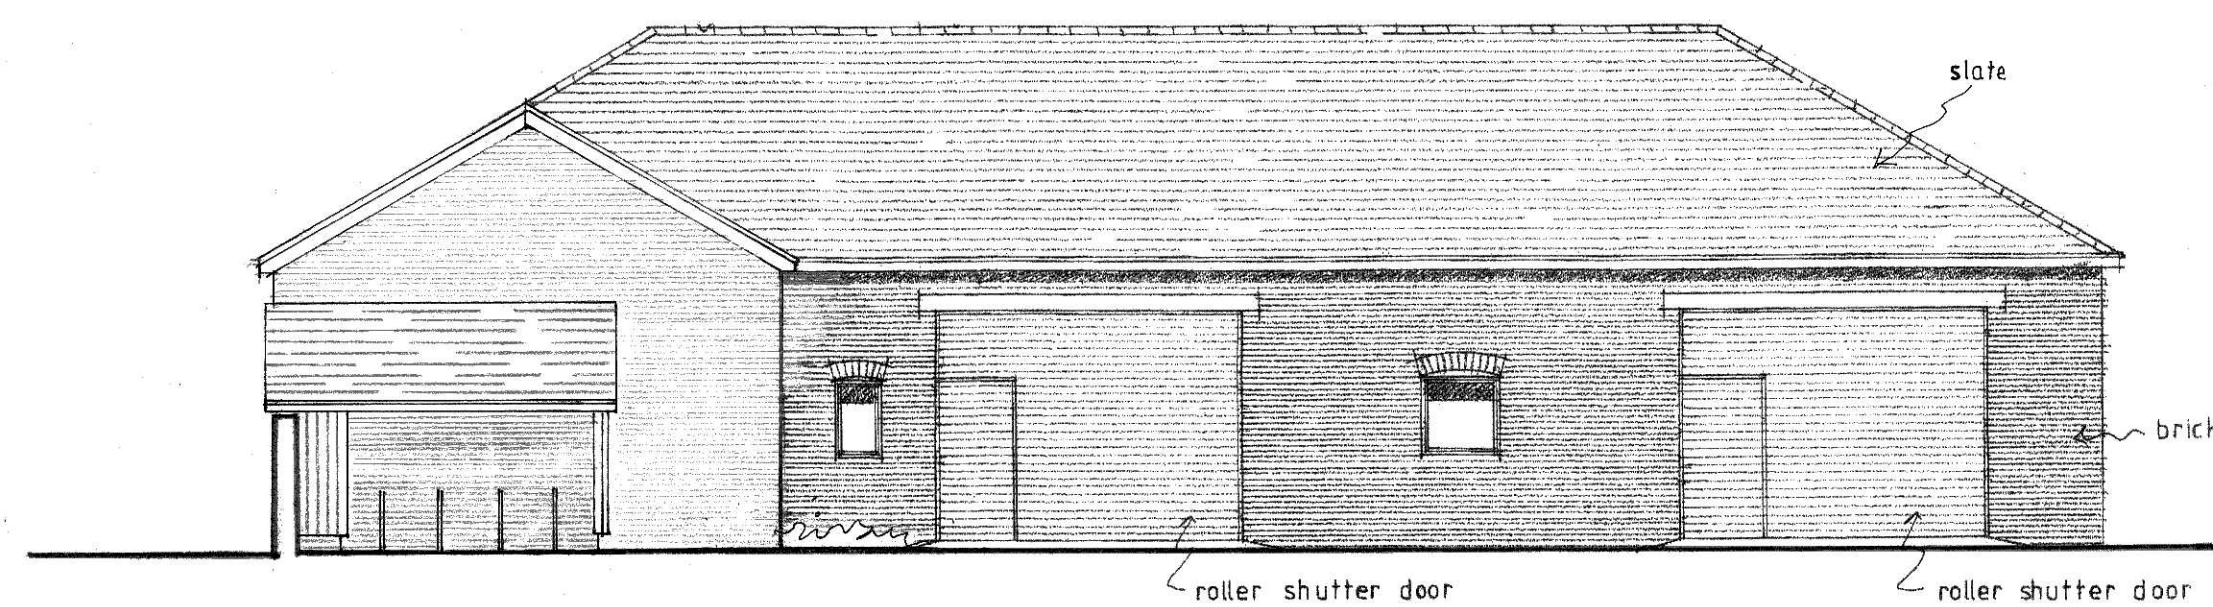


north elevation

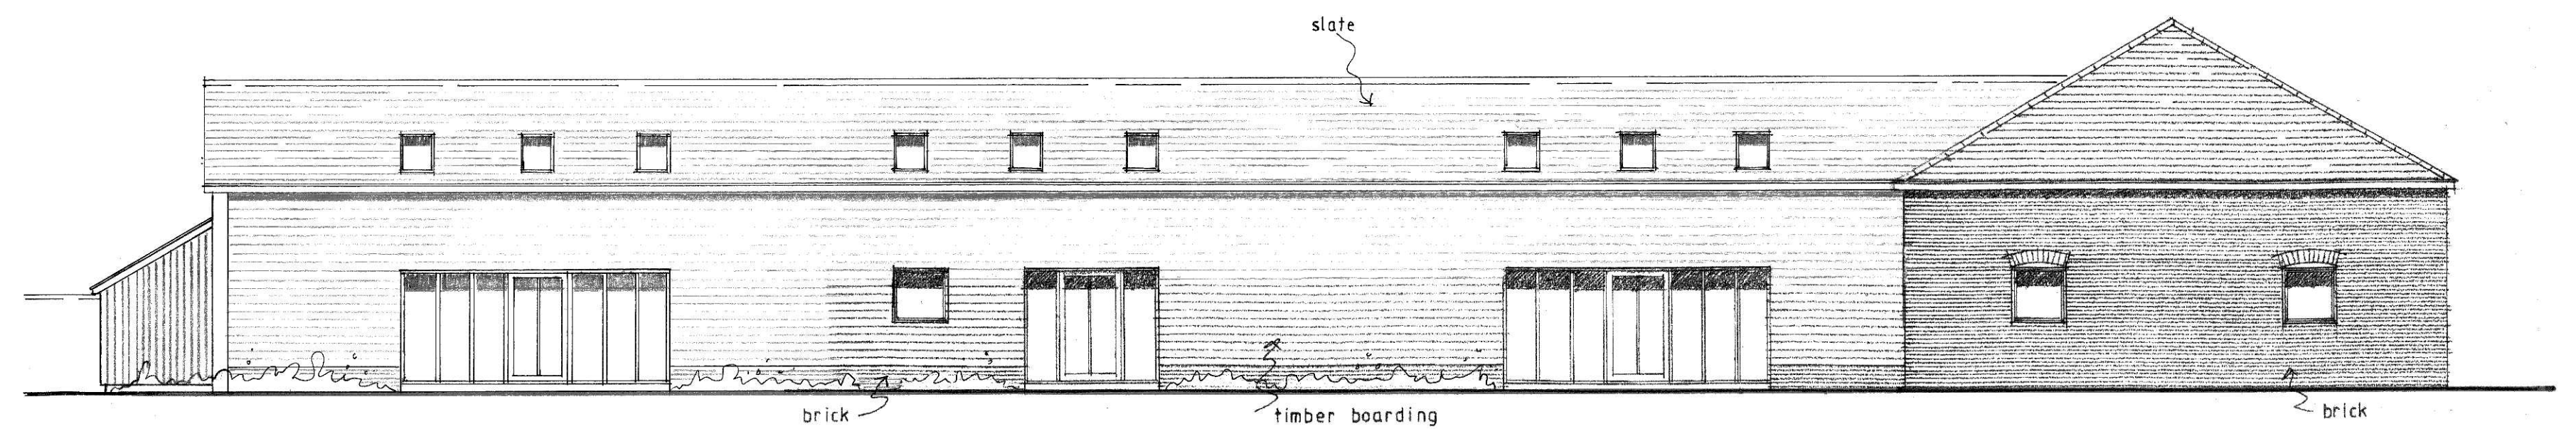

west elevation

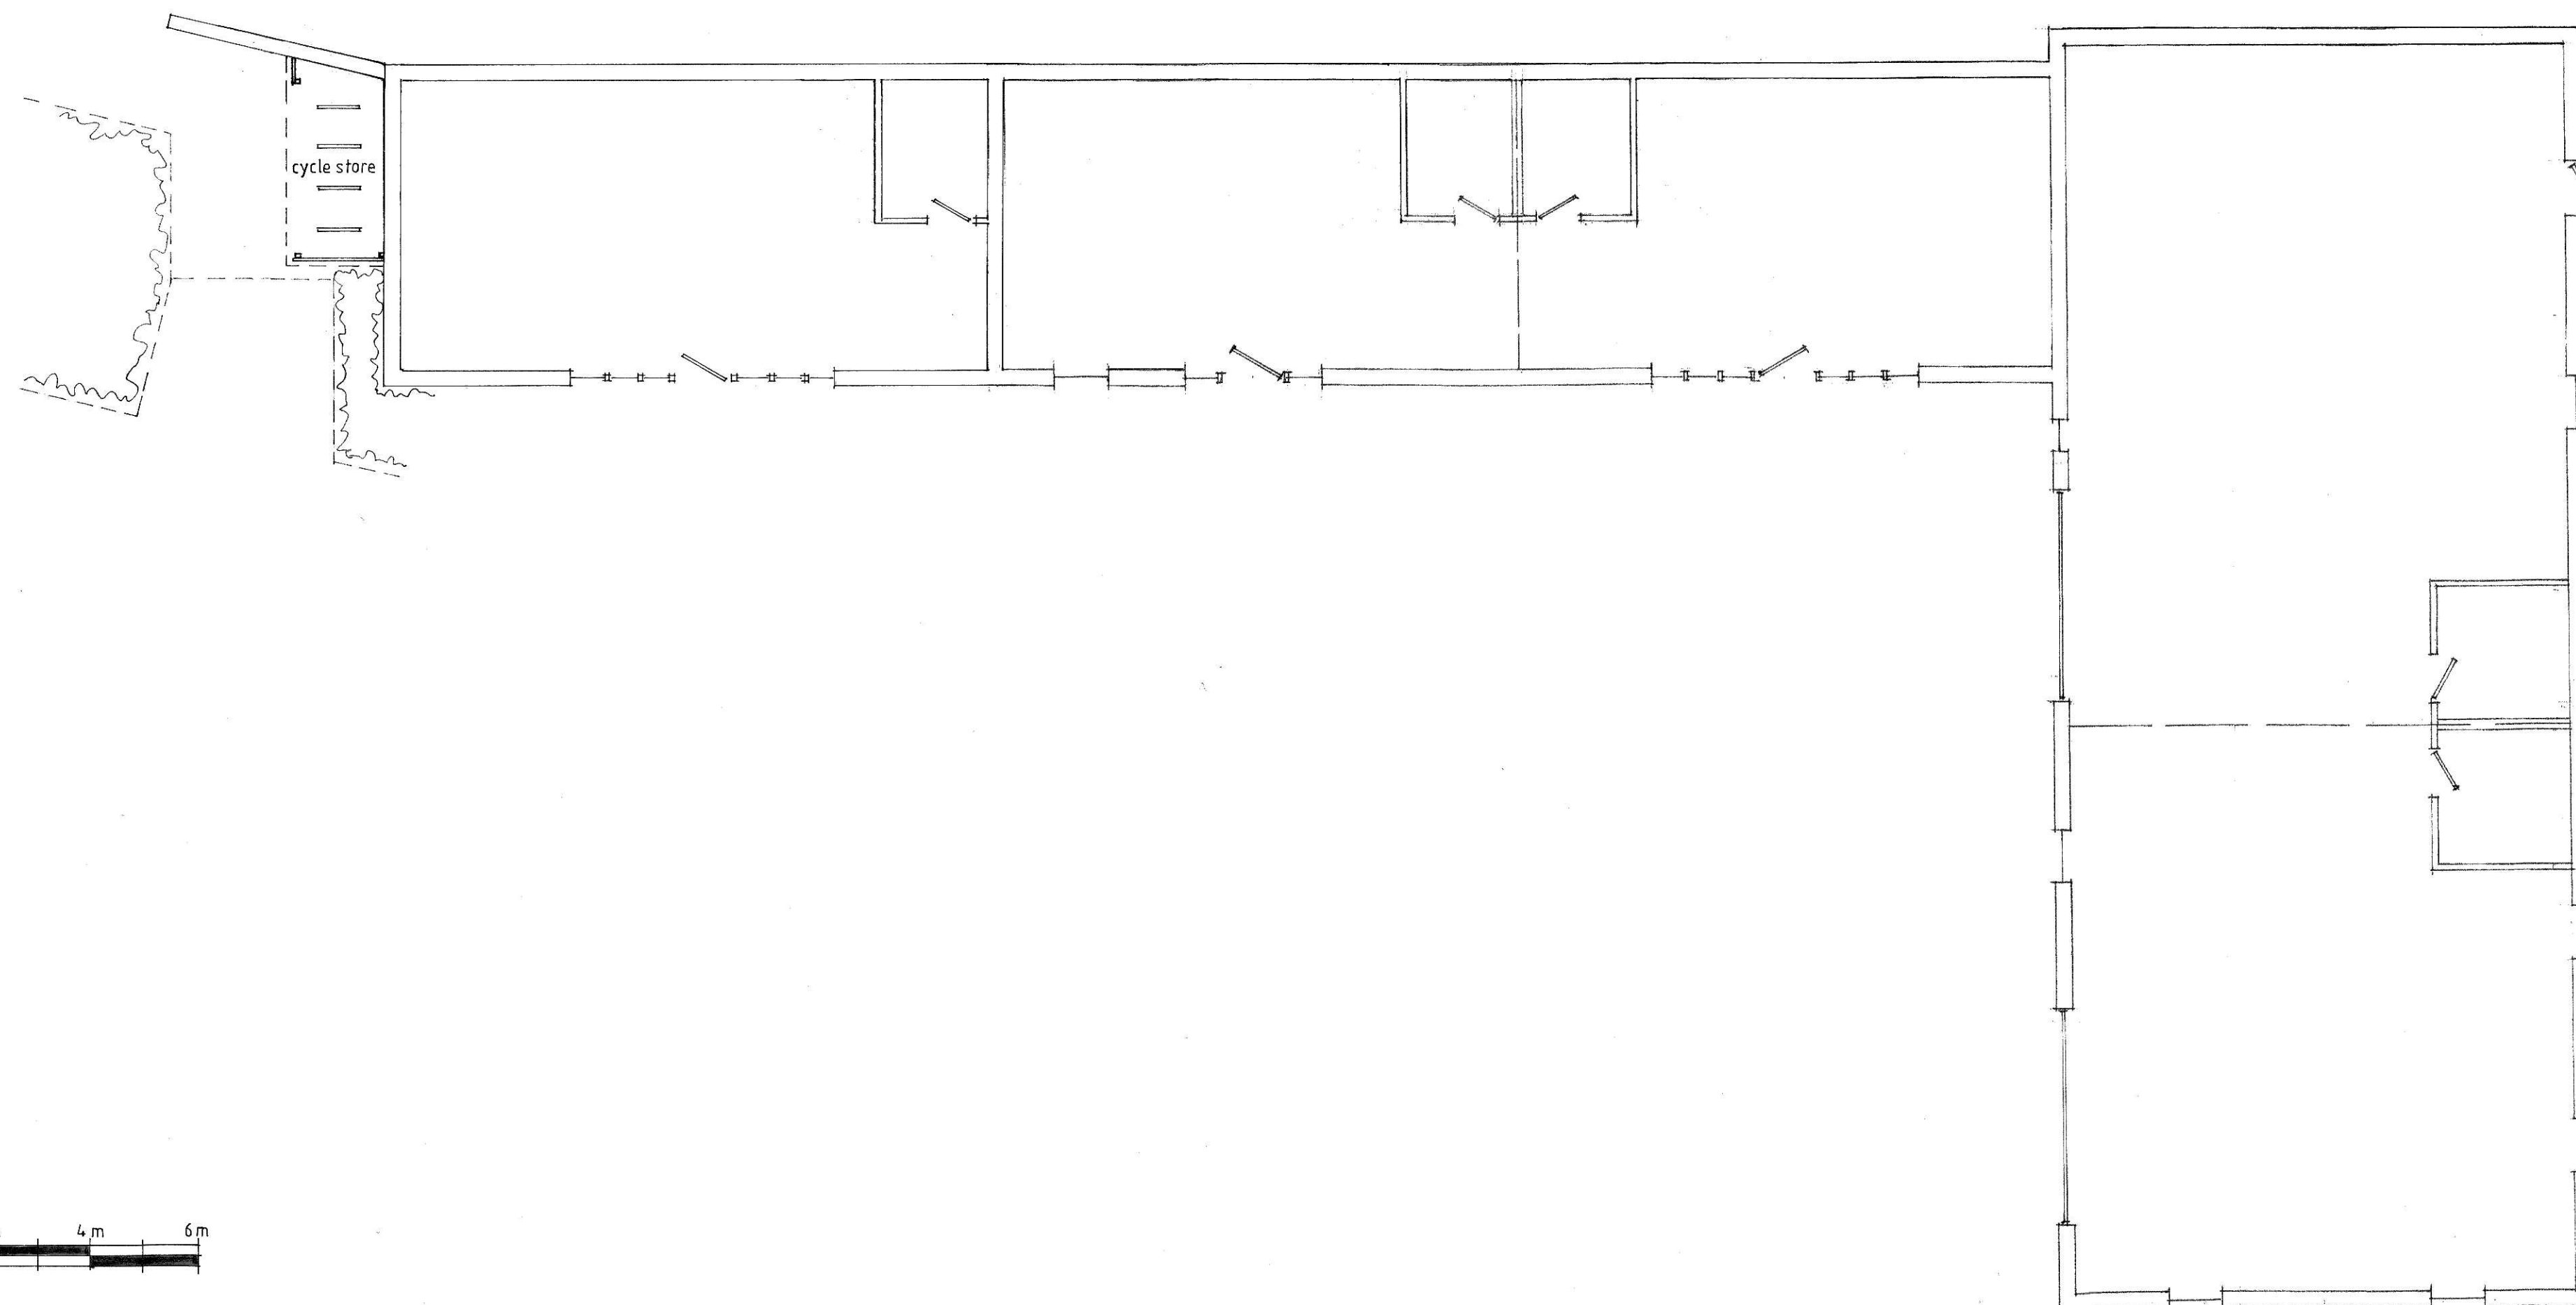

floor plan

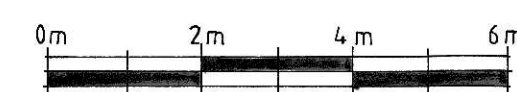

revisions date

Contractors, Sub Contractors and Suppliers are to check all relevant dimensions and levels of site and buildings before commencing any shop drawings or building work.

This drawing is copyright and may not be reproduced in any part or form without written consent of Fowler Architecture and Planning.

project

MANOR FARM  
HANNINGTON


drawing

design scheme  
COMMERCIAL UNITS NEW BUILD

scale date

1 : 100 @ A1 APRIL '17

drawing no 130712 ~ 28 A

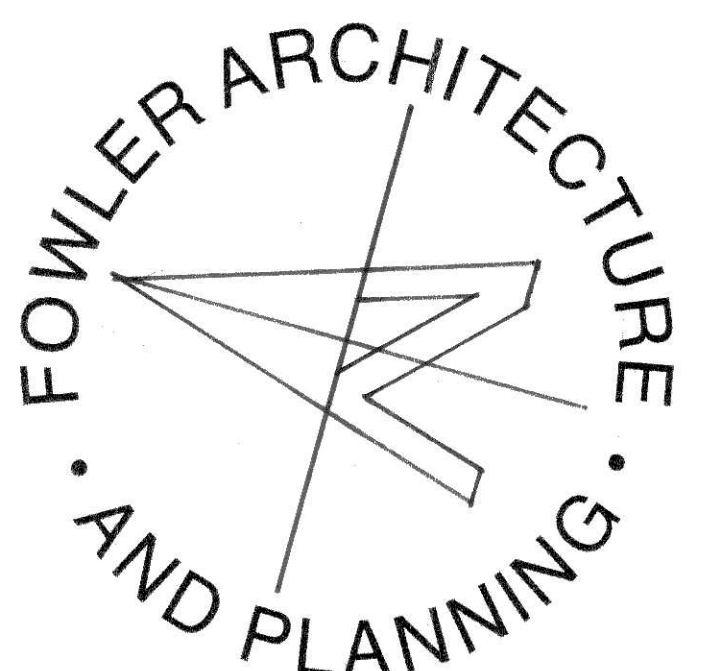

19 High Street  
Pewsey  
Wiltshire  
SN9 5AF

Tel: 01672 569444

enquiries@faap.co.uk