


north elevation

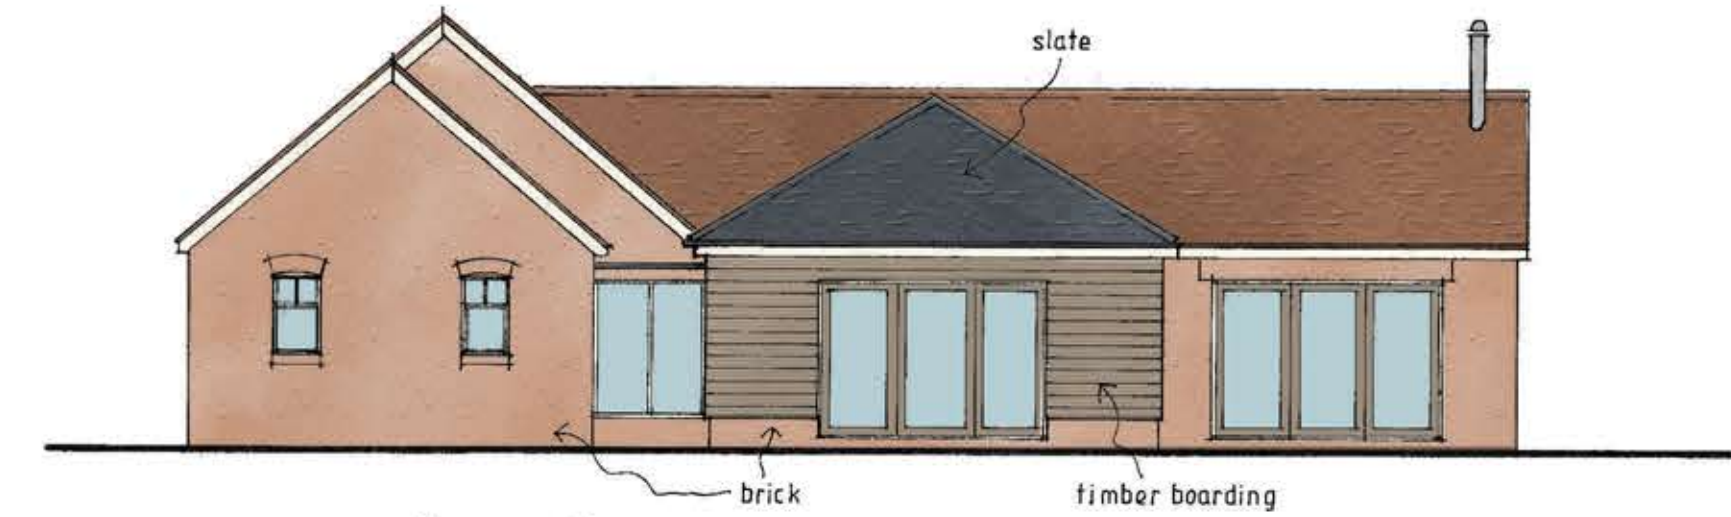


west elevation




east elevation



south elevation

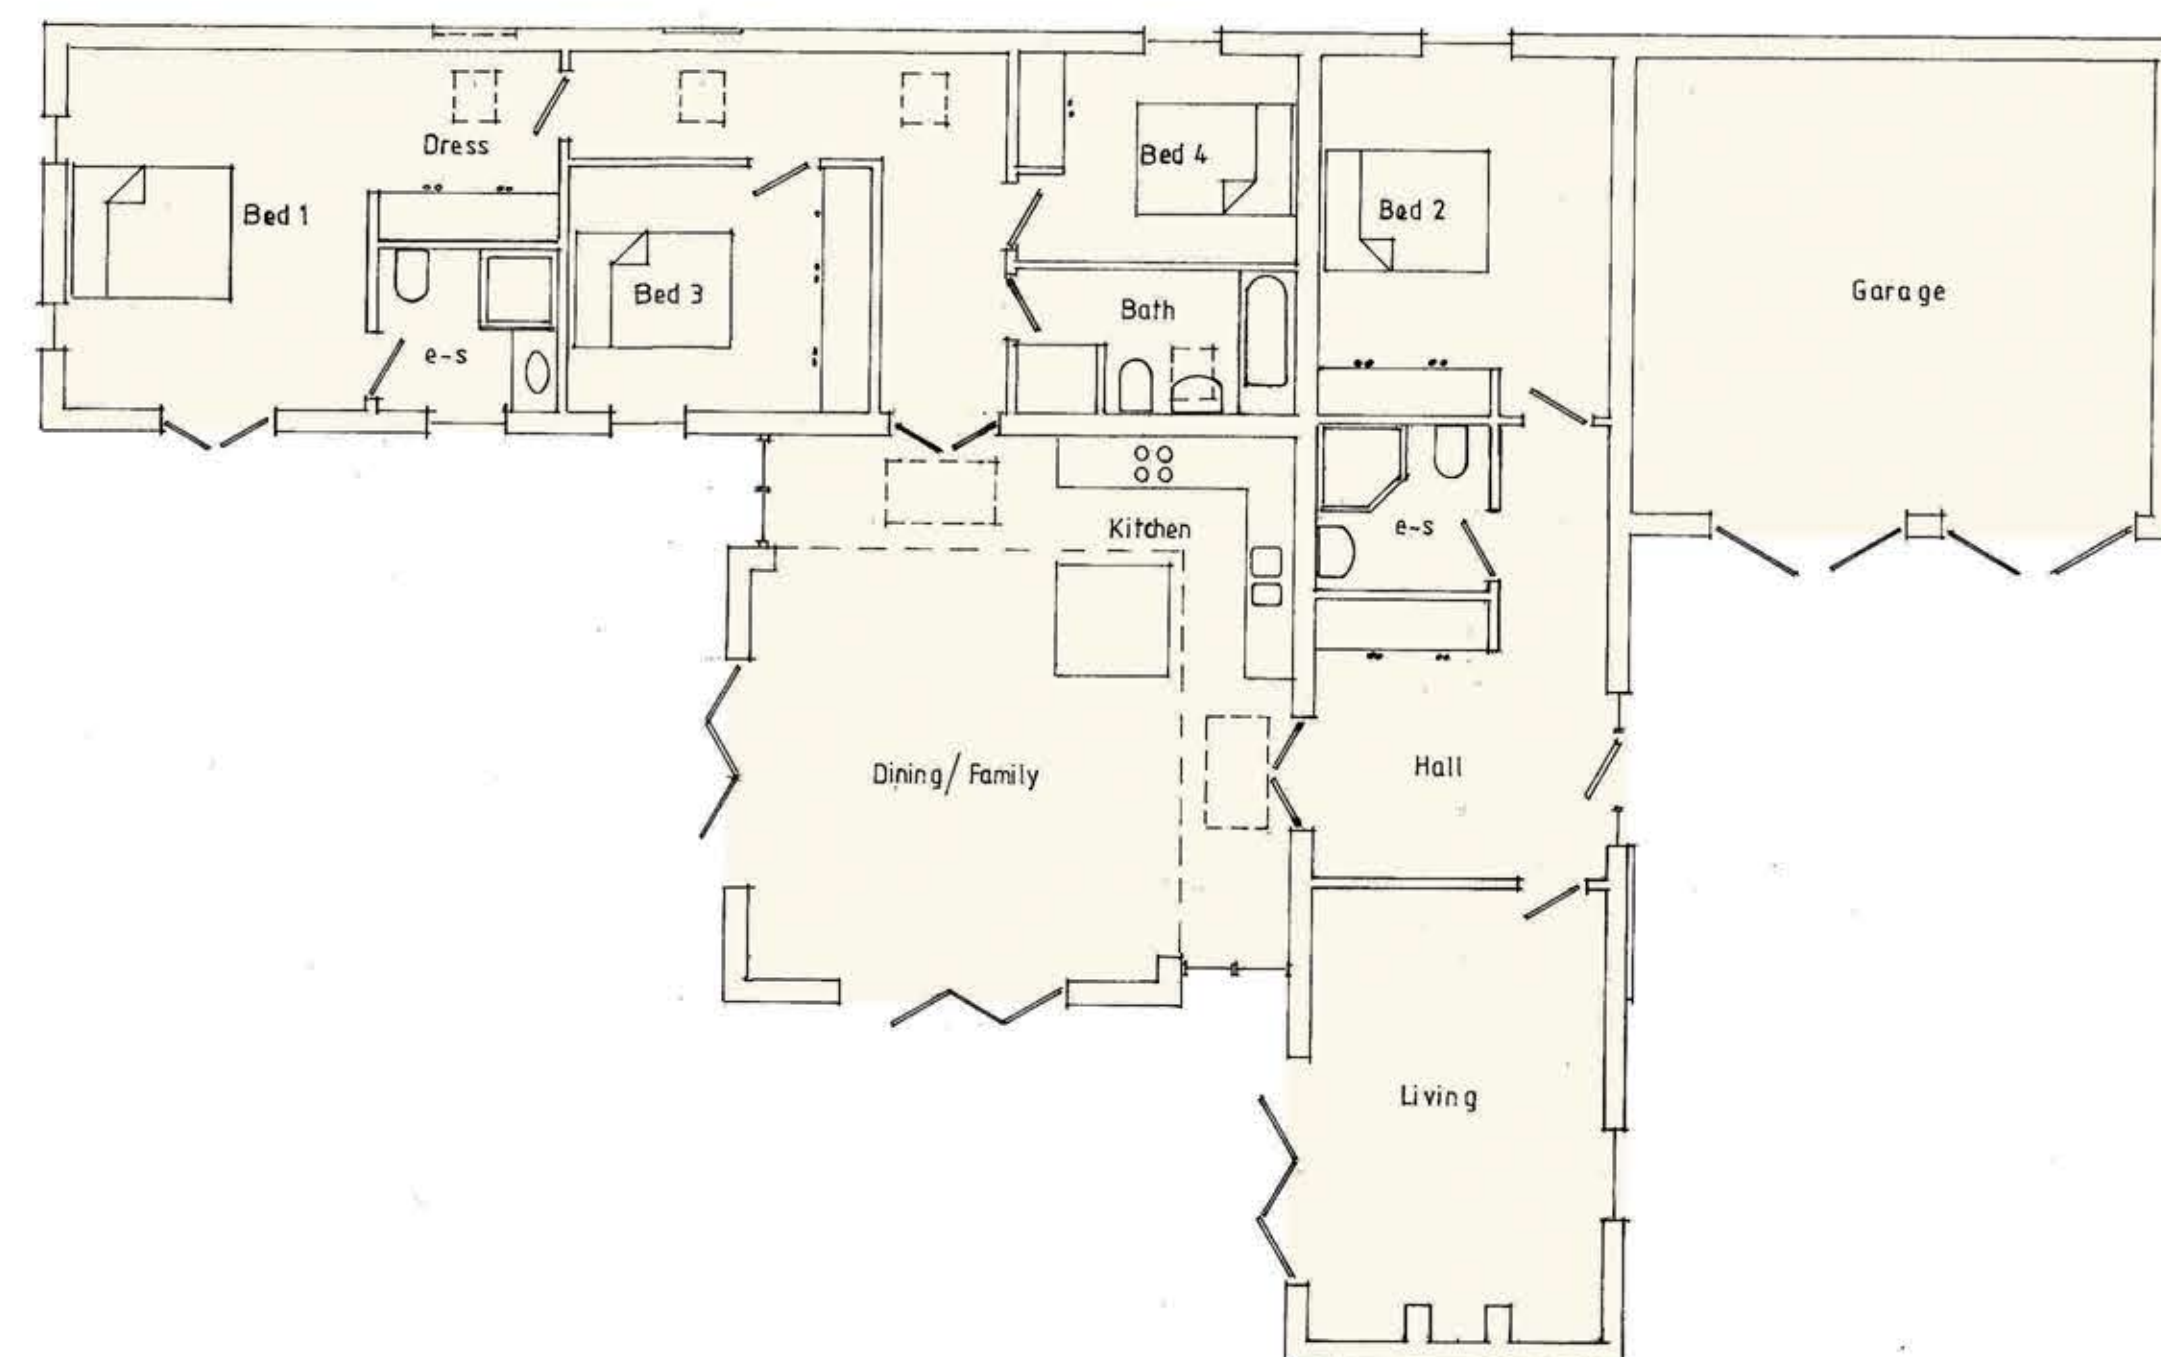

floor plan

 

revisions: \_\_\_\_\_ date: \_\_\_\_\_

Contractors, Sub Contractors and Suppliers are to check all relevant dimensions and levels of site and buildings before commencing any shop drawings or building work.

This drawing is copyright and may not be reproduced in any part or form without written consent of Fowler Architecture and Planning.

project

MANOR FARM  
HANNINGTON


drawing

design scheme

PLOT 1

scale: 1:100 @ A1 date: DEC 2016

drawing no: 130712 - 21

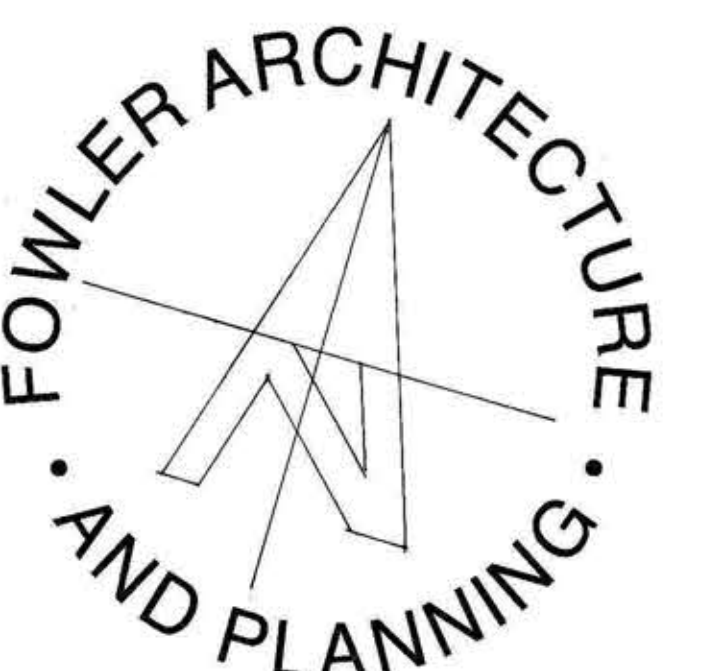

19 High Street  
Pewsey  
Wiltshire  
SN9 5AF

Tel: 01672 569444

enquiries@faap.co.uk