




east elevation

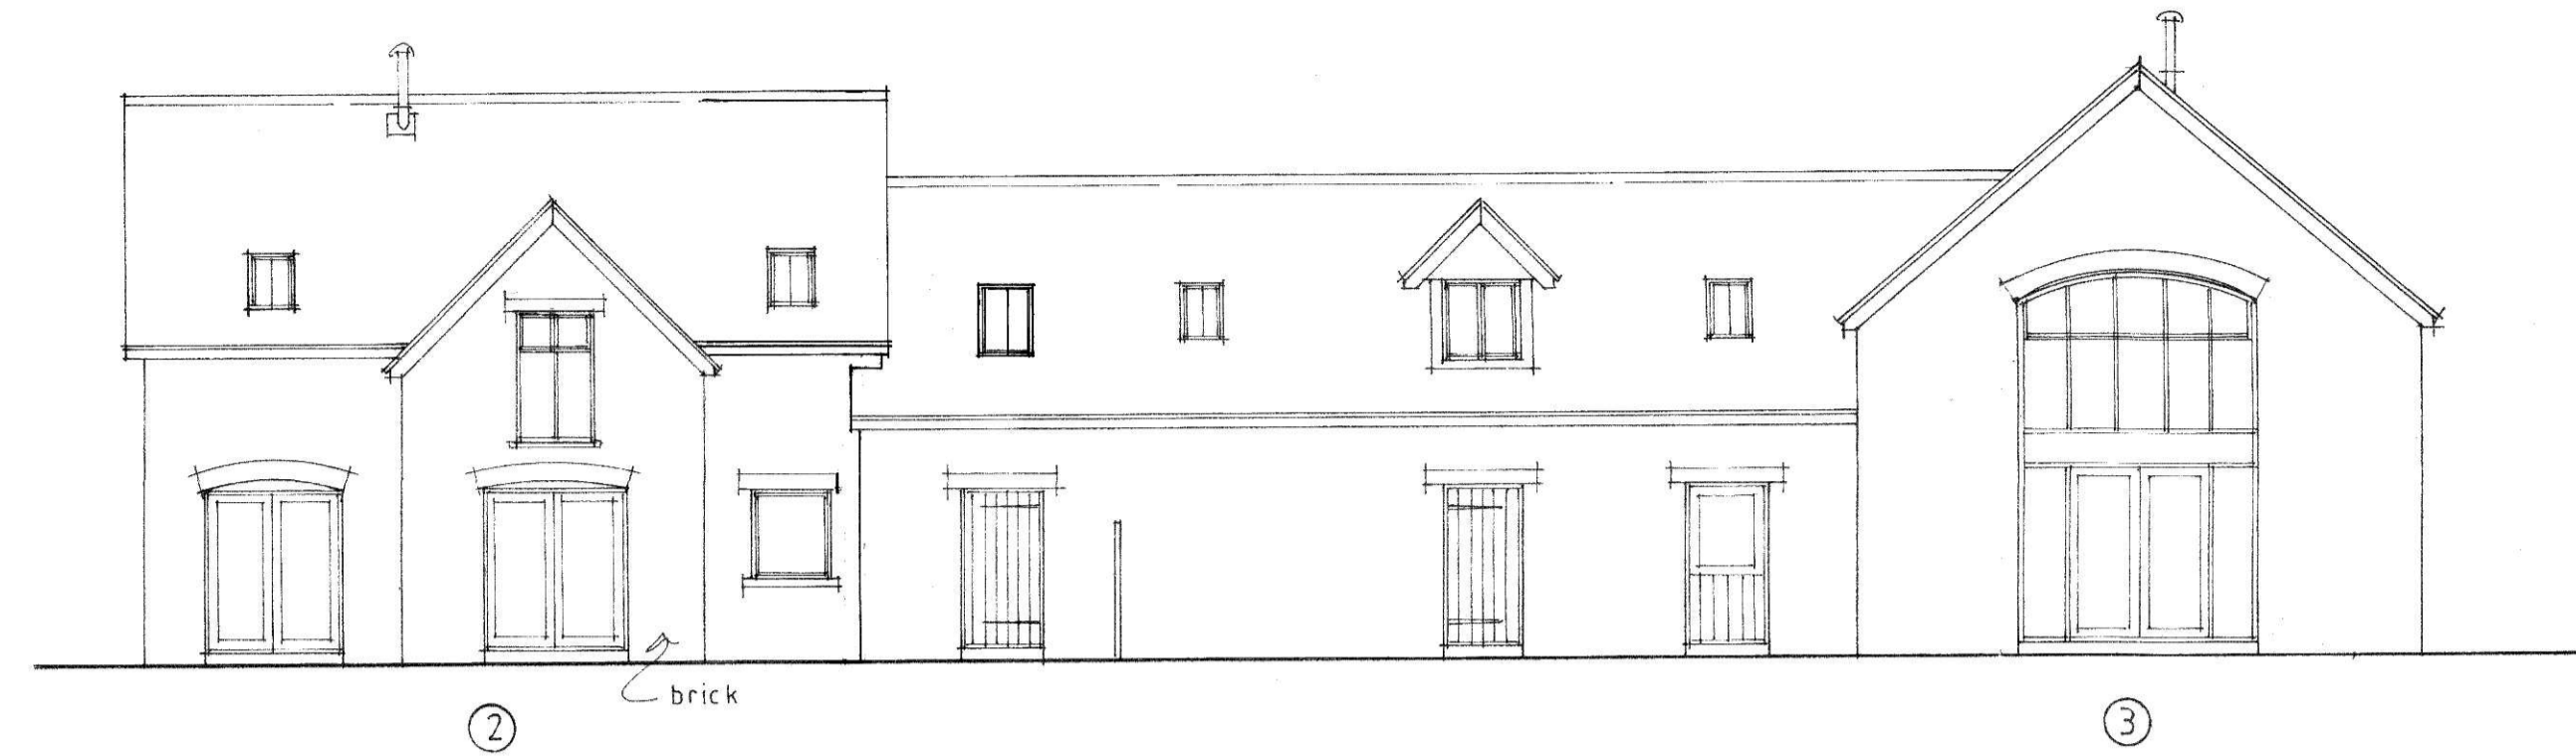


west elevation

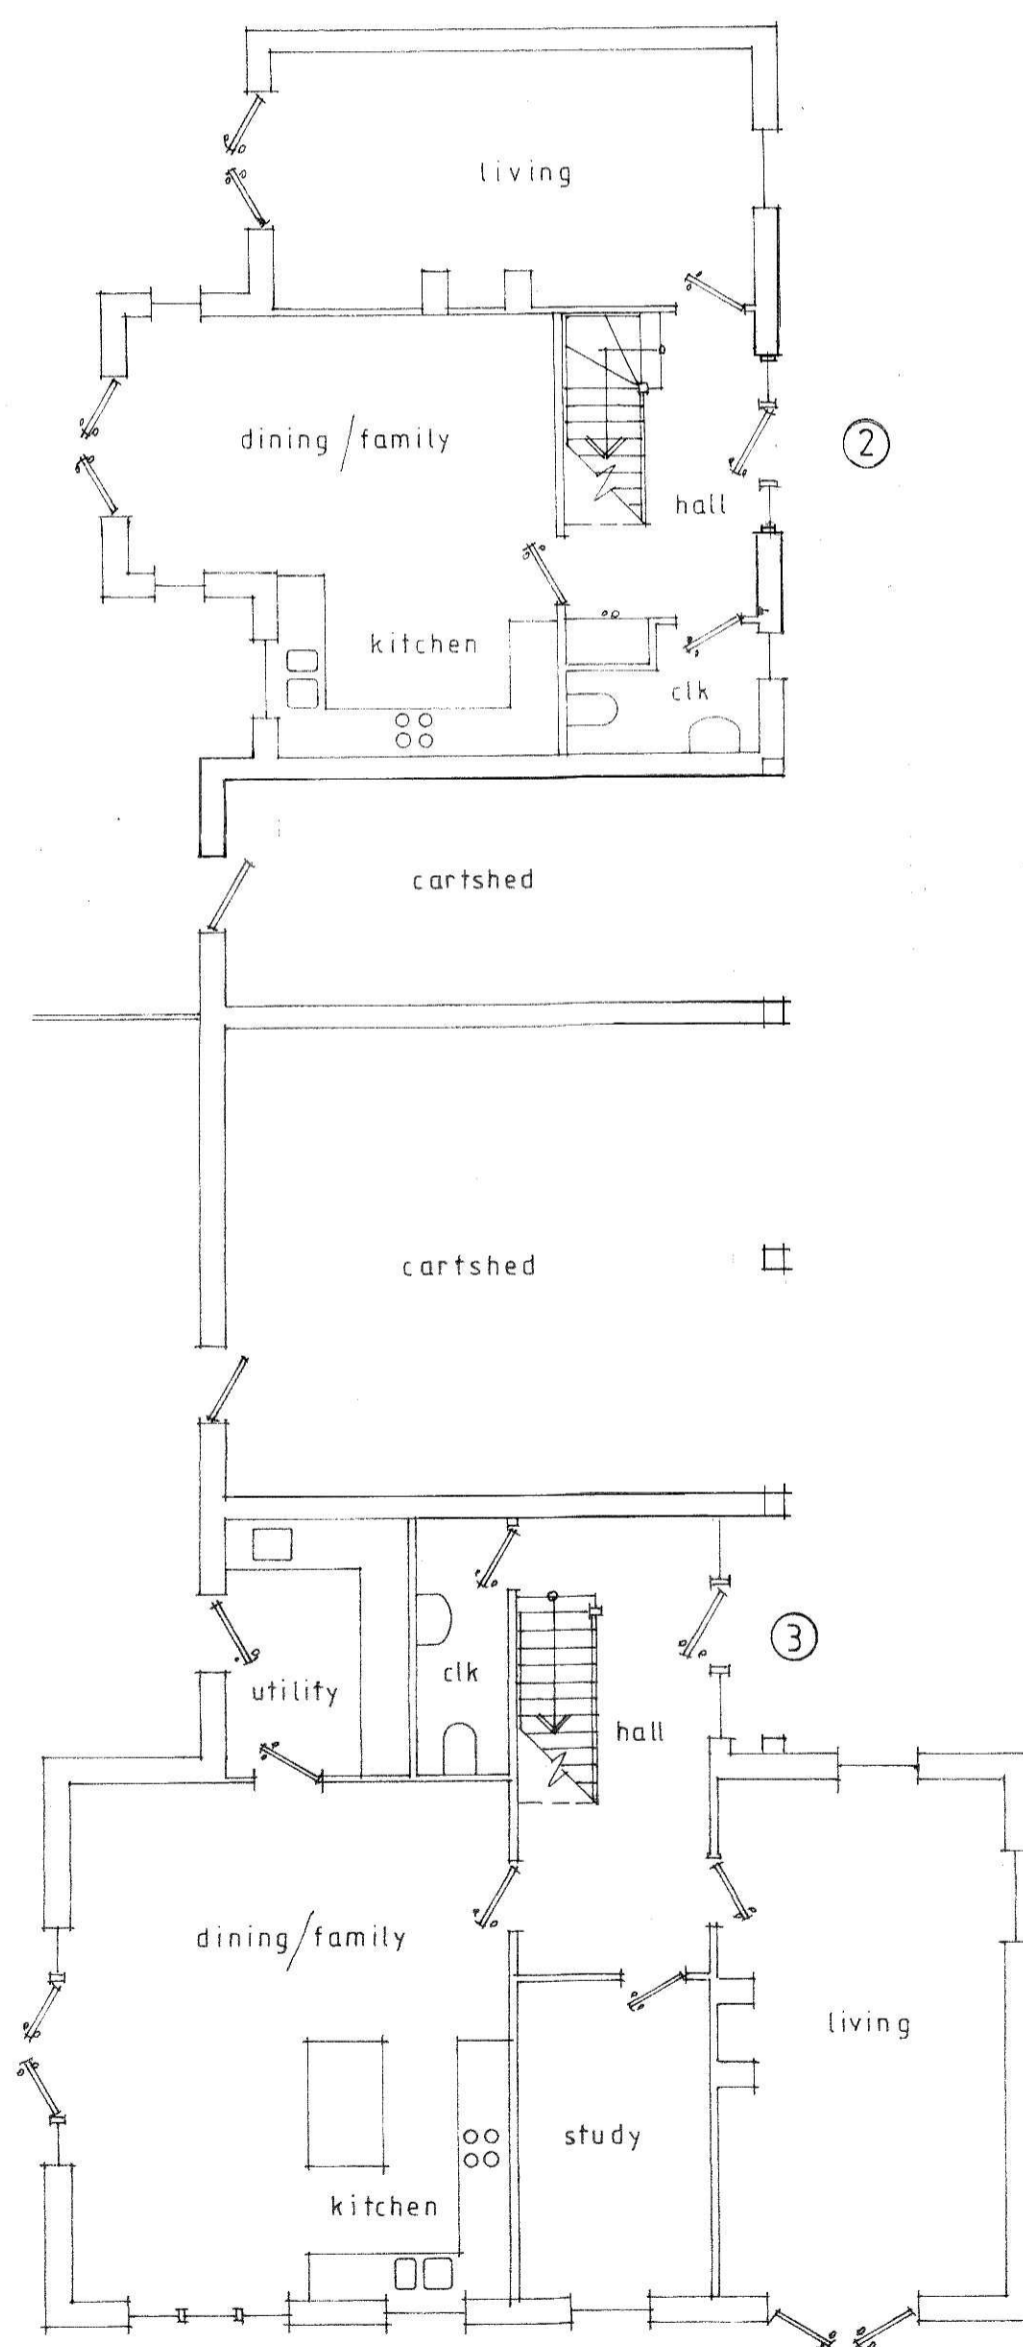


ground floor plan

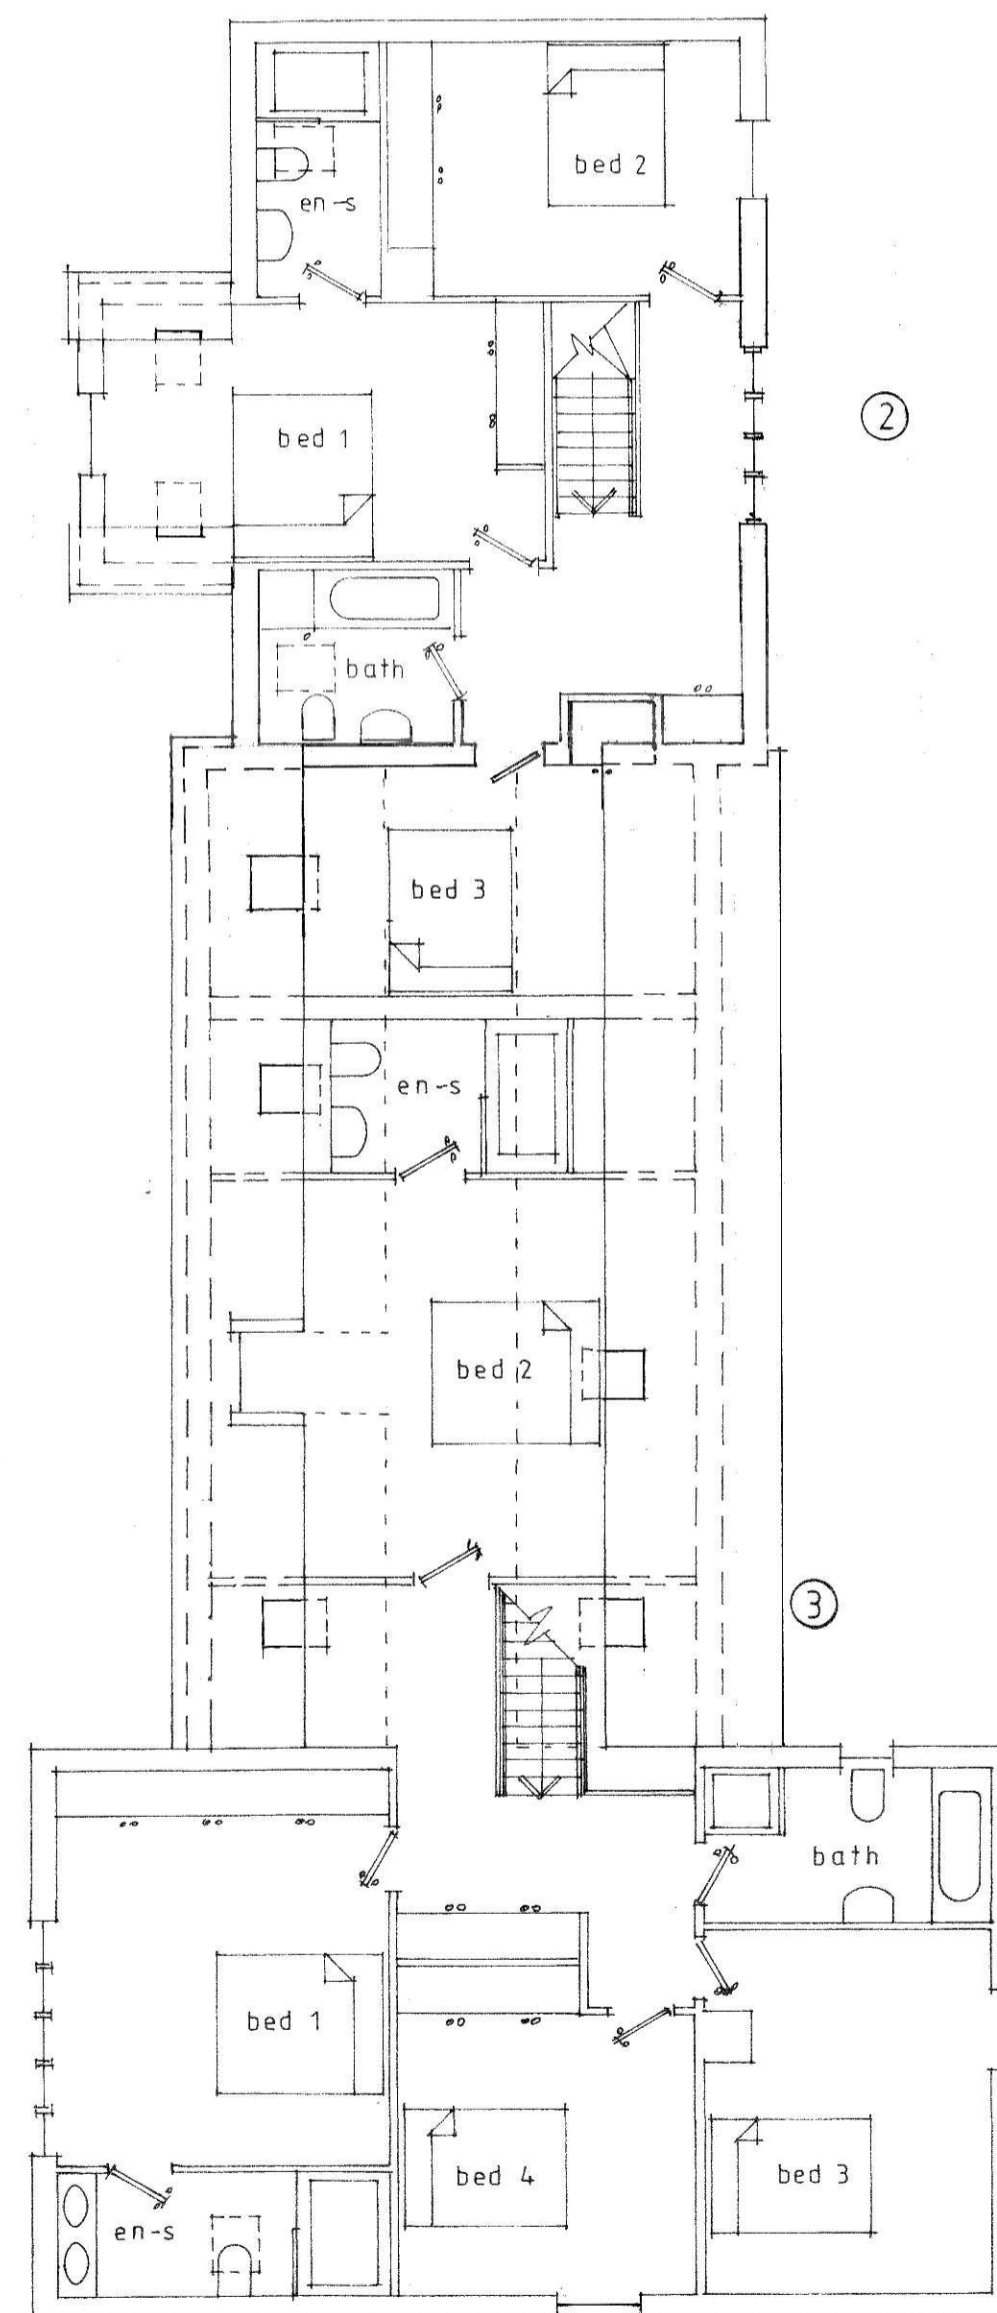


first floor plan

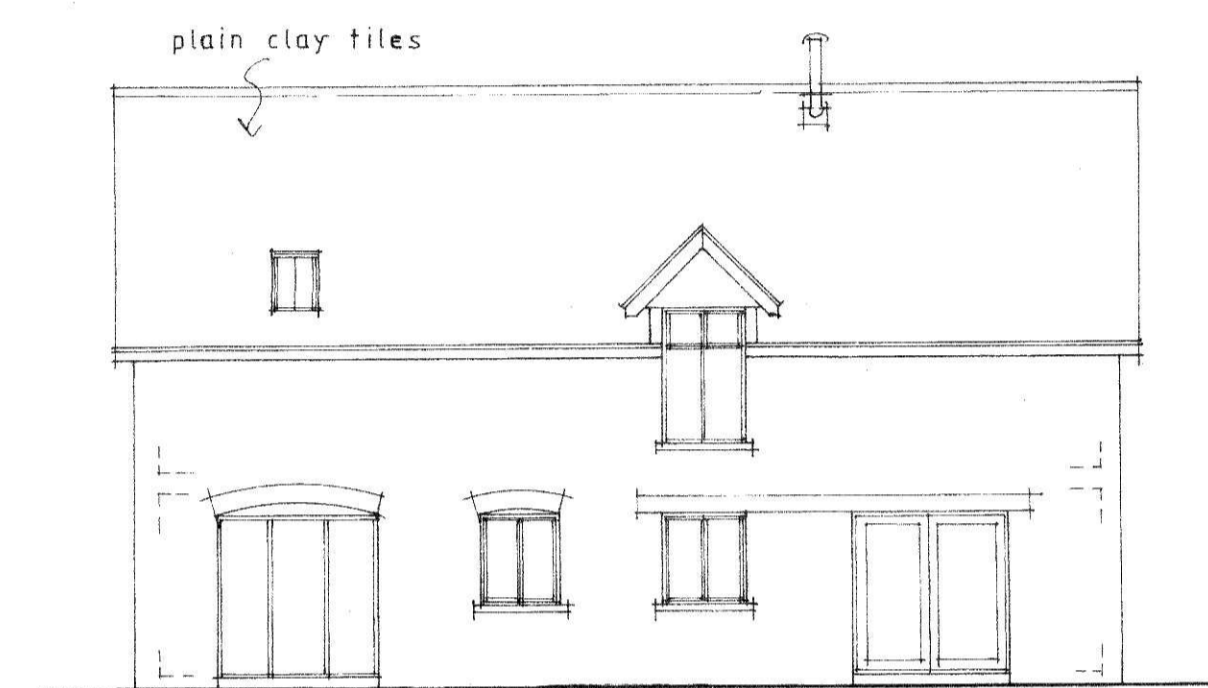

south elevation

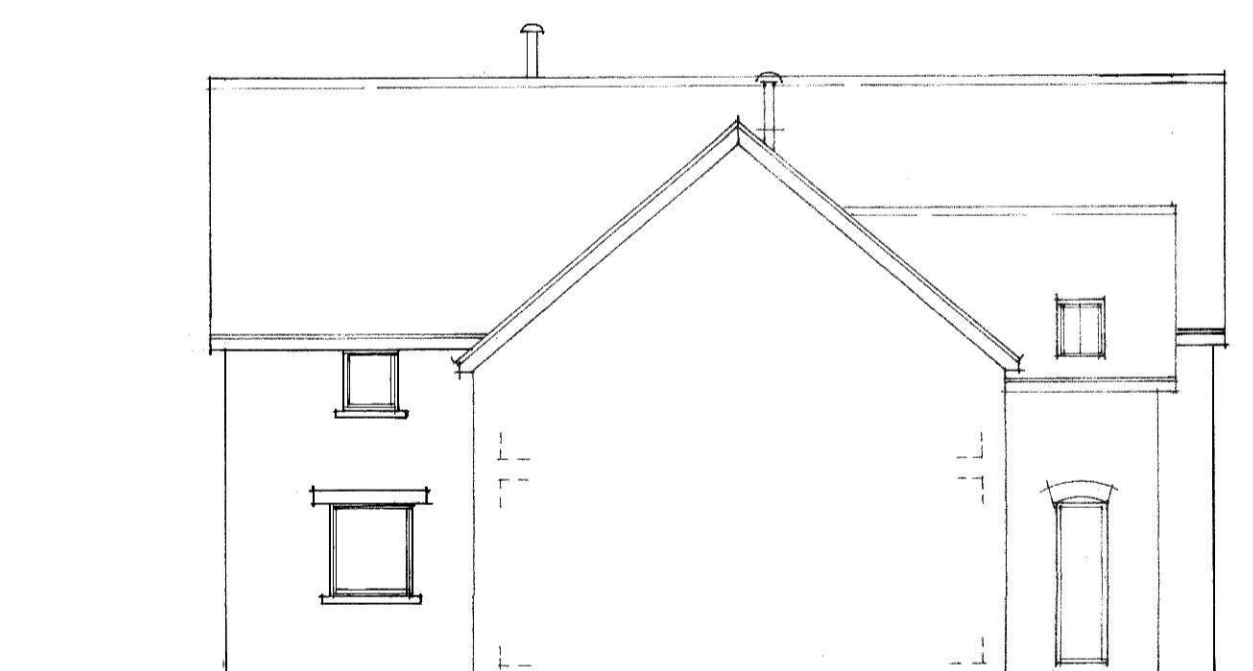

north elevation

 

revisions _____ date _____

Contractors, Sub Contractors and Suppliers are to check all relevant dimensions and levels of site and buildings before commencing any shop drawings or building work.

This drawing is copyright and may not be reproduced in any part or form without written consent of Fowler Architecture and Planning.

project _____


MANOR FARM
HANNINGTON

drawing _____

design scheme
PLOTS ② ③

scale 1:100 @ A1 date MARCH '17

drawing no. 130712 ~ 24 A

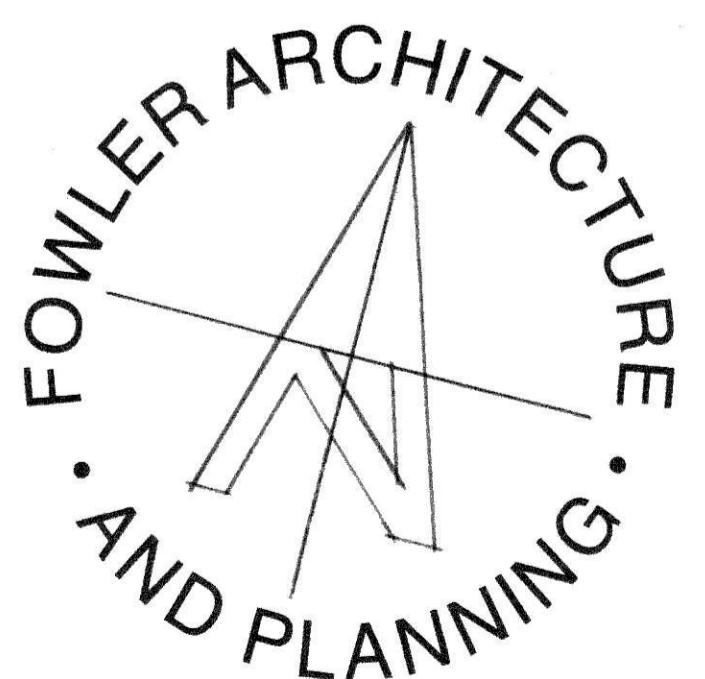

19 High Street
Pewsey
Wiltshire
SN9 5AF

Tel: 01672 569444

enquiries@faap.co.uk