


NOTE:

Drainage - Foul & Surface water to discharge to existing mains drainage, as shown on Topographical Survey Dwg No. CG005-3

Site Area - 0.03 ha / 316m<sup>2</sup>

Existing concrete hardstanding to be replaced with pavements specification to be agreed with L.A.

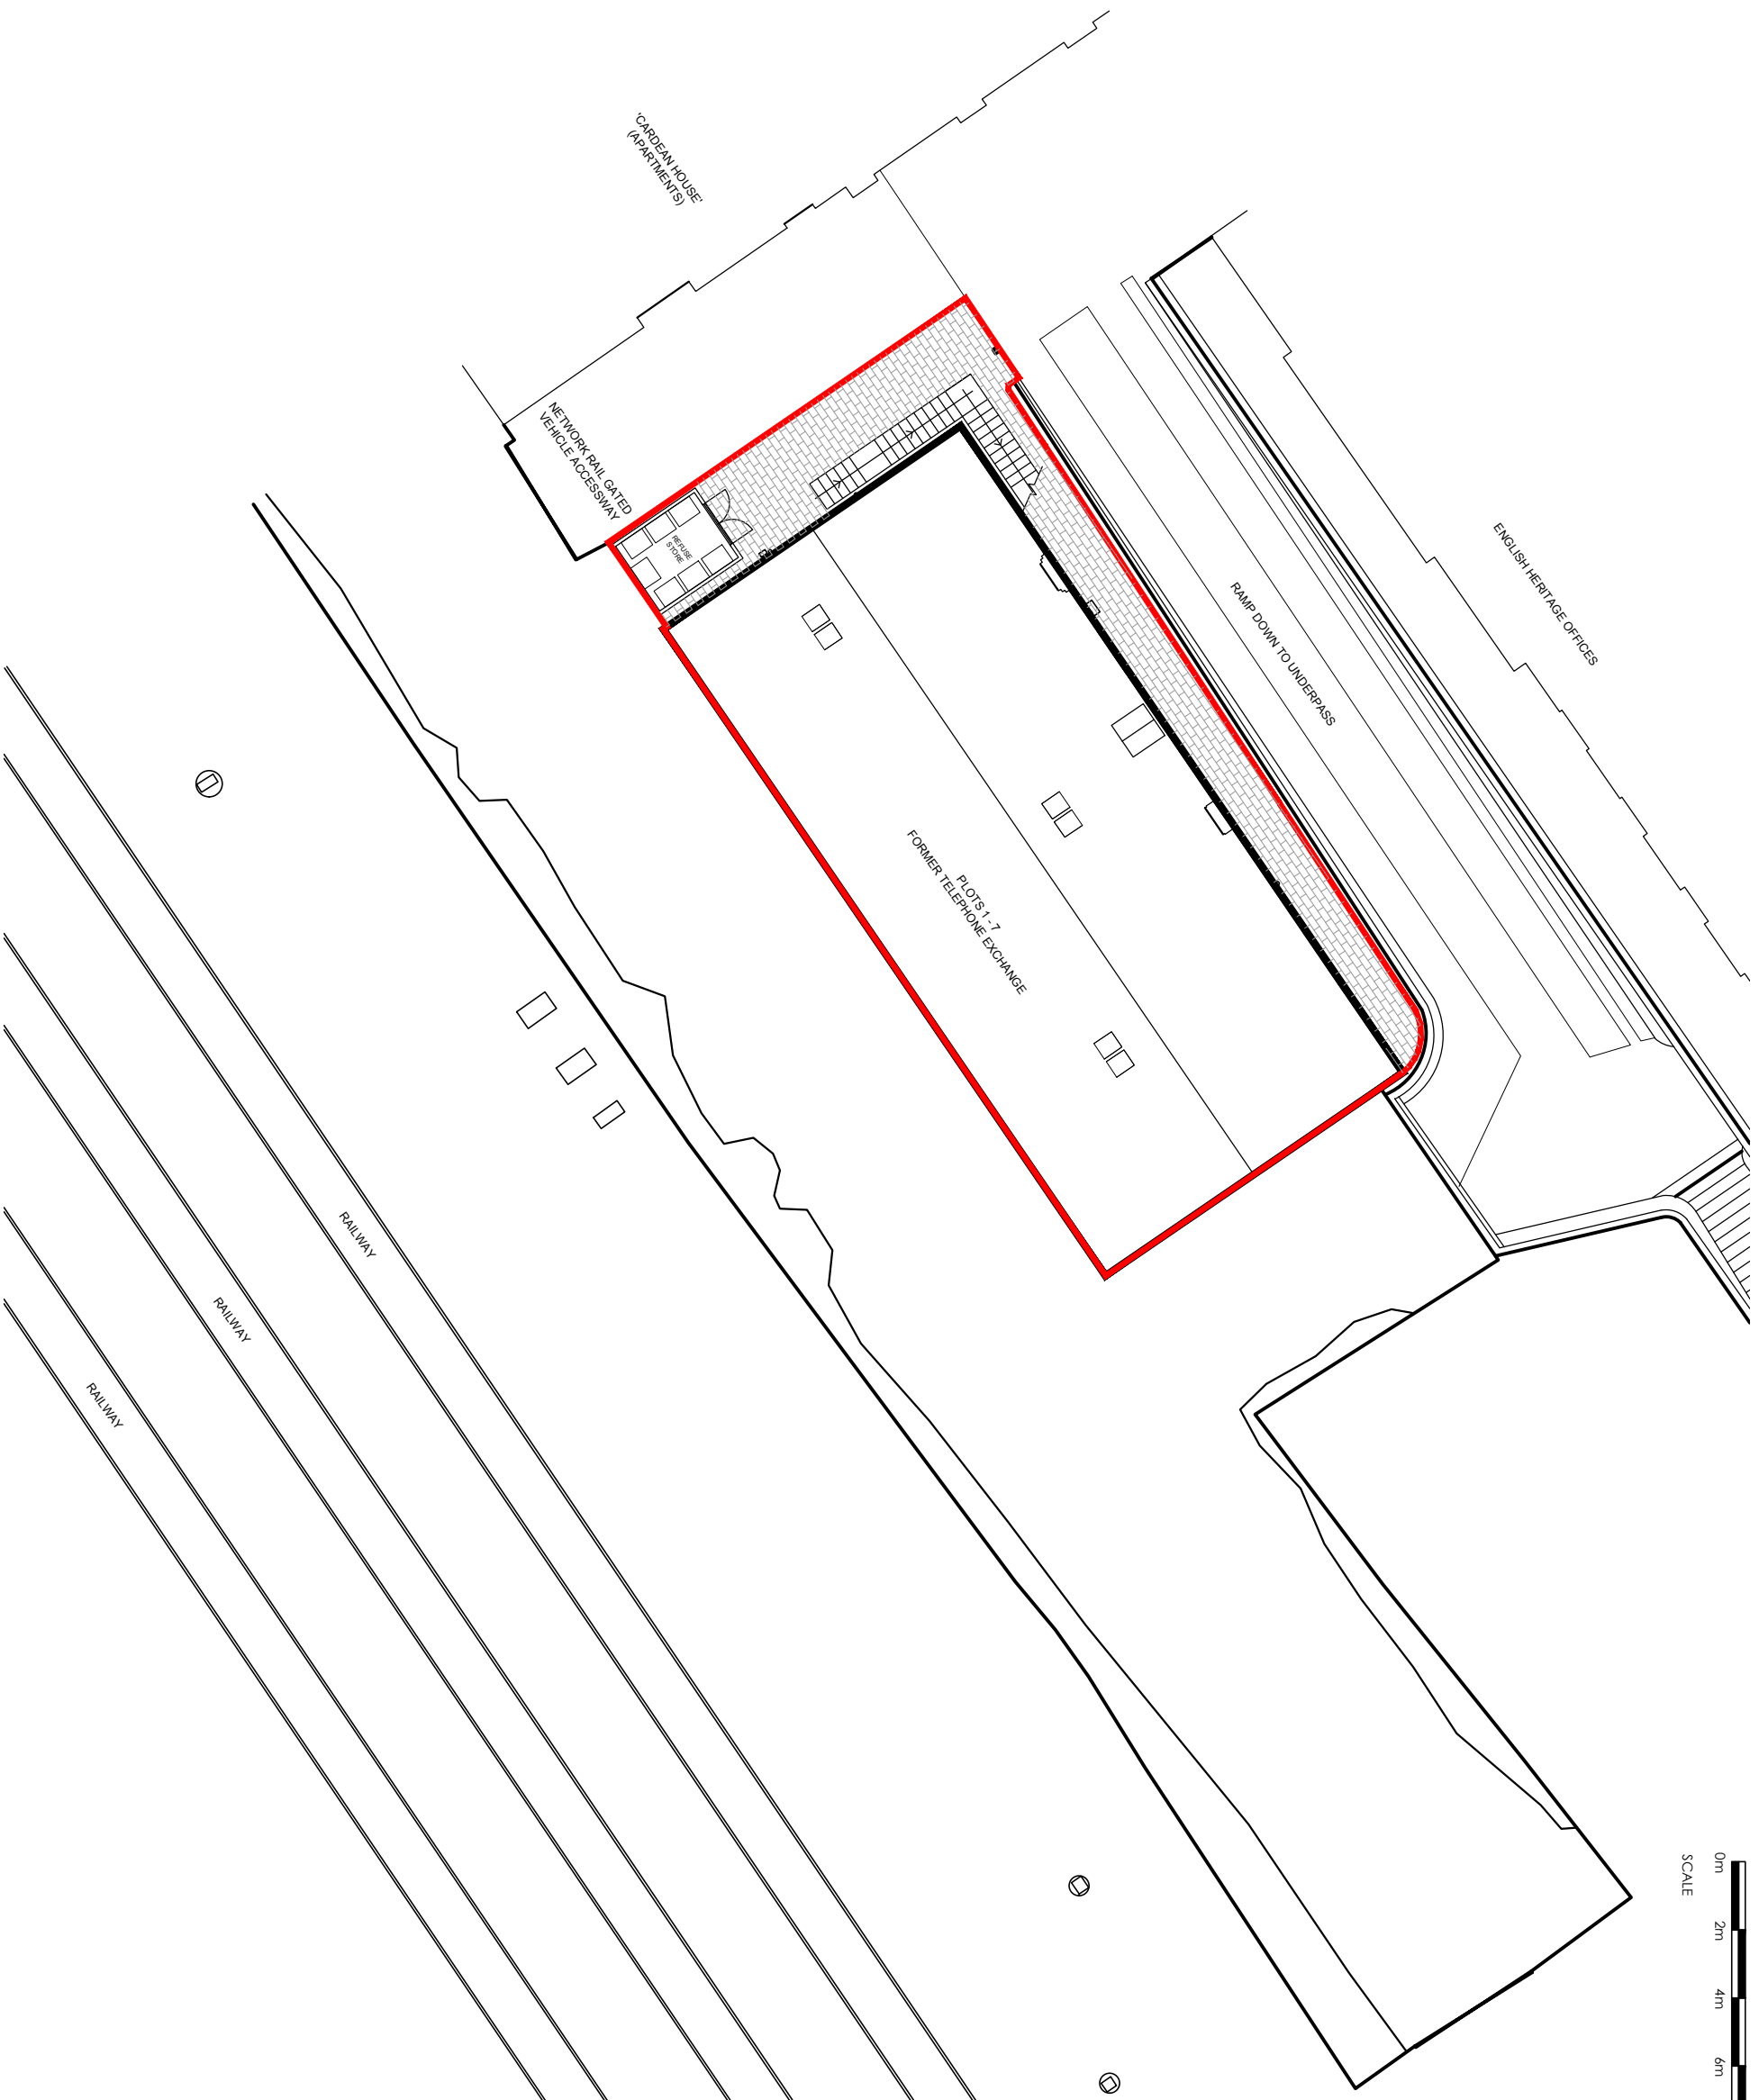

A	Amended following Conservation Officers comments	05.08.19
Rev	Description	Date



RODBOURNE, SWINDON

# PROPOSED SITE PLAN

Dwg No:	RB-PL-01		A
Scale:	1:200 @ A3	Date:	25/04/18
Drawn By:	KP		

Hampton Lodge, Hampton, Highworth, Swindon, Wiltshire, SN6 7RL