

THESE DRAWINGS ARE WERNICK'S COPYRIGHT AND MAY NOT BE REPRODUCED. FIGURED DIMENSIONS ARE TO BE TAKEN IN PREFERENCE TO SCALED MEASUREMENTS.

REVISIONS	DATE	INL	CHD

NOTES

**PRELIMINARY  
DRAWING  
NOT TO BE USED FOR  
CONSTRUCTION  
UNTIL "APPROVED  
FOR CONSTRUCTION"  
STAMP IS APPLIED**

**Wernick**  
BUILDINGS  
TECHNICAL SERVICES DEPARTMENT  
Kenfig Industrial Estate, Margam,  
Port Talbot, SA13 2PE  
Tel: 01656 747340  
Fax: 01656 747375  
e-mail: technical@wernick.co.uk  
Web-site: www.wernick.co.uk

CLIENT  
**GAMING INTERNATIONAL Ltd**

PROJECT TITLE  
**ABBEY STADIUM  
BLUNSDON  
SWINDON**

DRAWING TITLE  
**Elevations**

DRAWN <b>MB</b>	CHECKED	USER
ORIGINAL SCALE <b>1:100</b>	DATE <b>05/01/18</b>	
CONTRACT NO.	DRAWING NO. <b>9774/3/003</b>	

**Wernick**  
GROUP  
WB525




COLOURED ENTRANCE  
FACADE FEATURES  
TIMBER CLADDING



MICRO RIB CLADDING




COLOURED ACCENT  
PANELLING

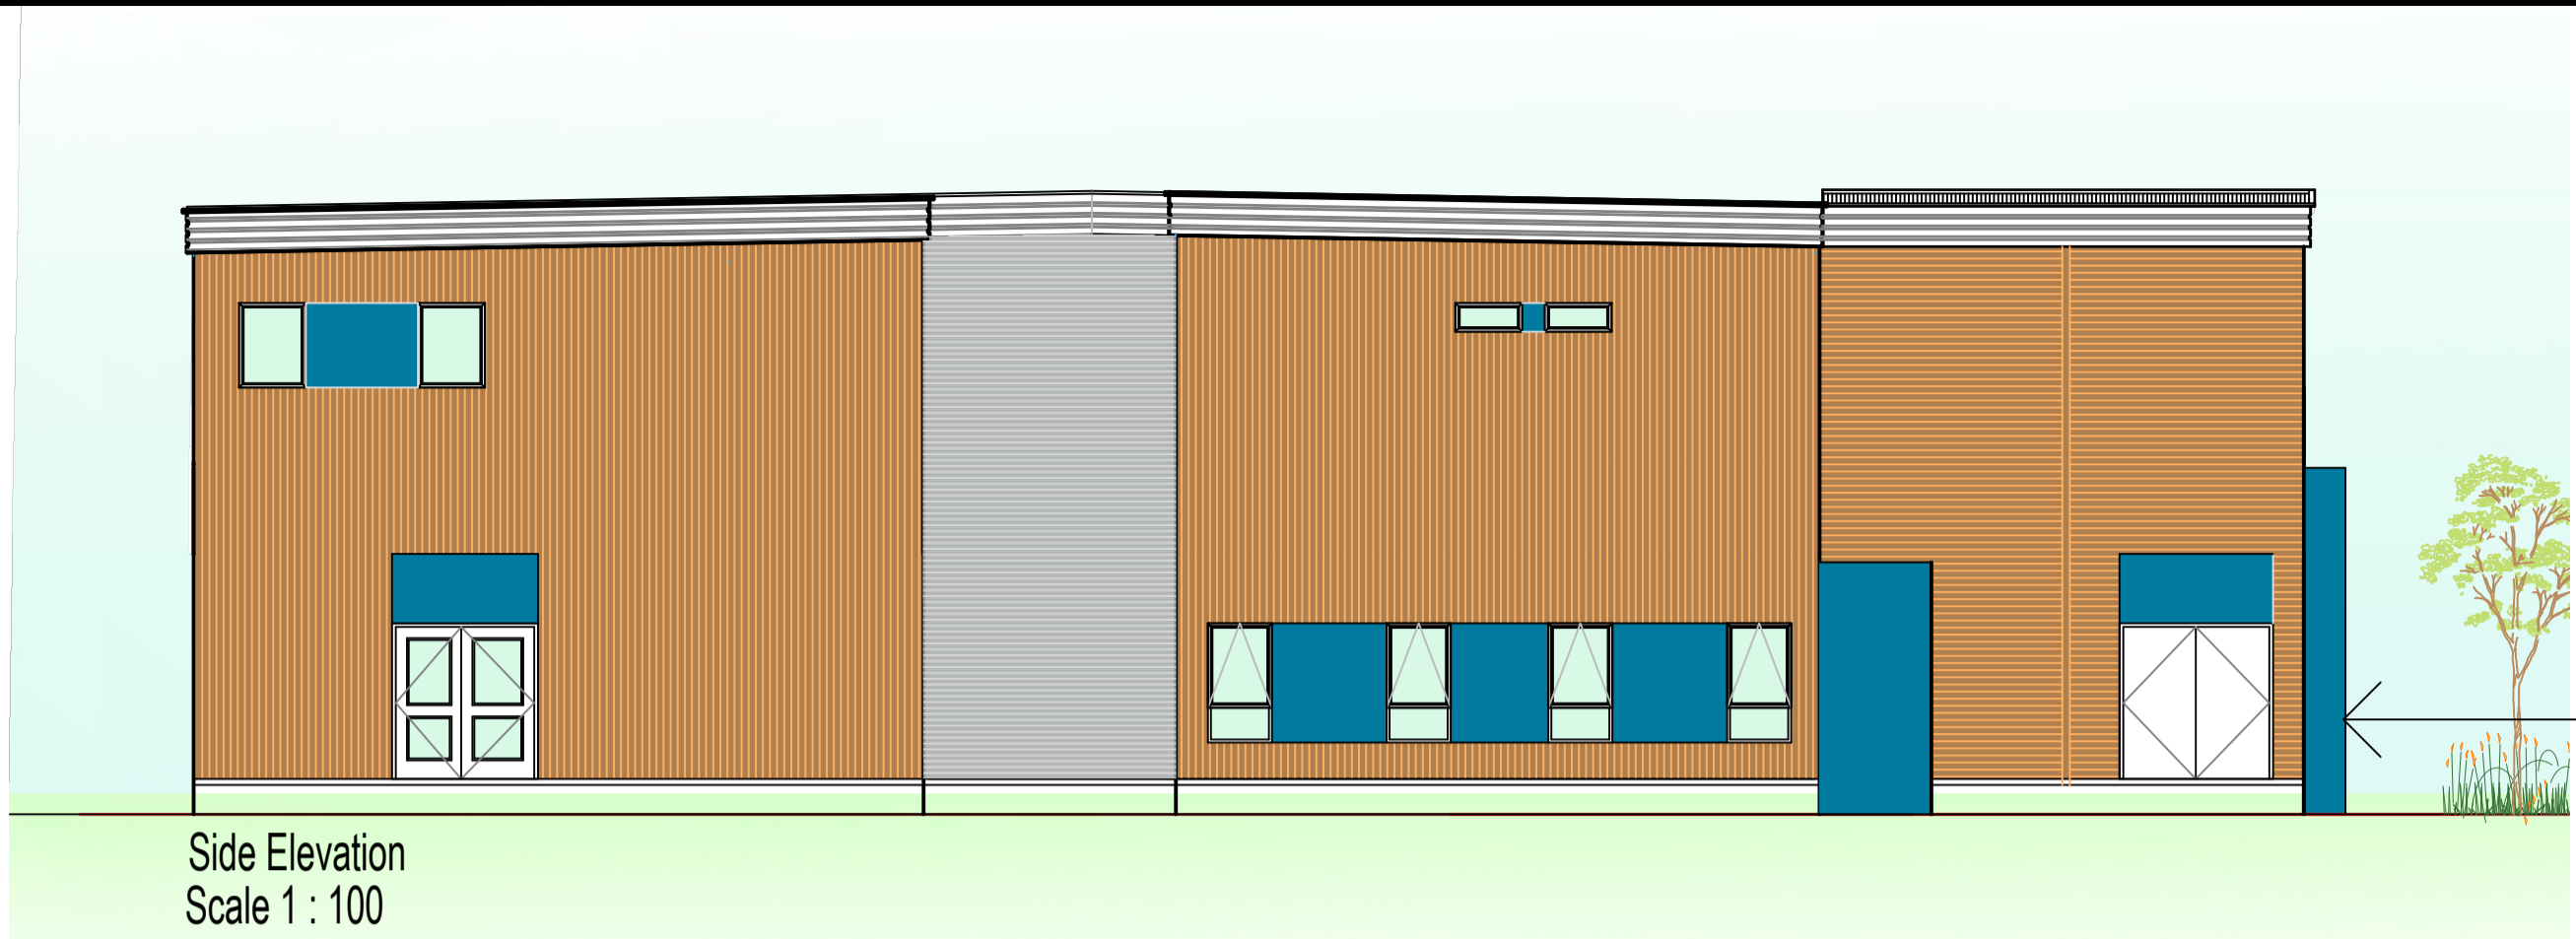

Side Elevation  
Scale 1 : 100




Rear Elevation  
Scale 1 : 100

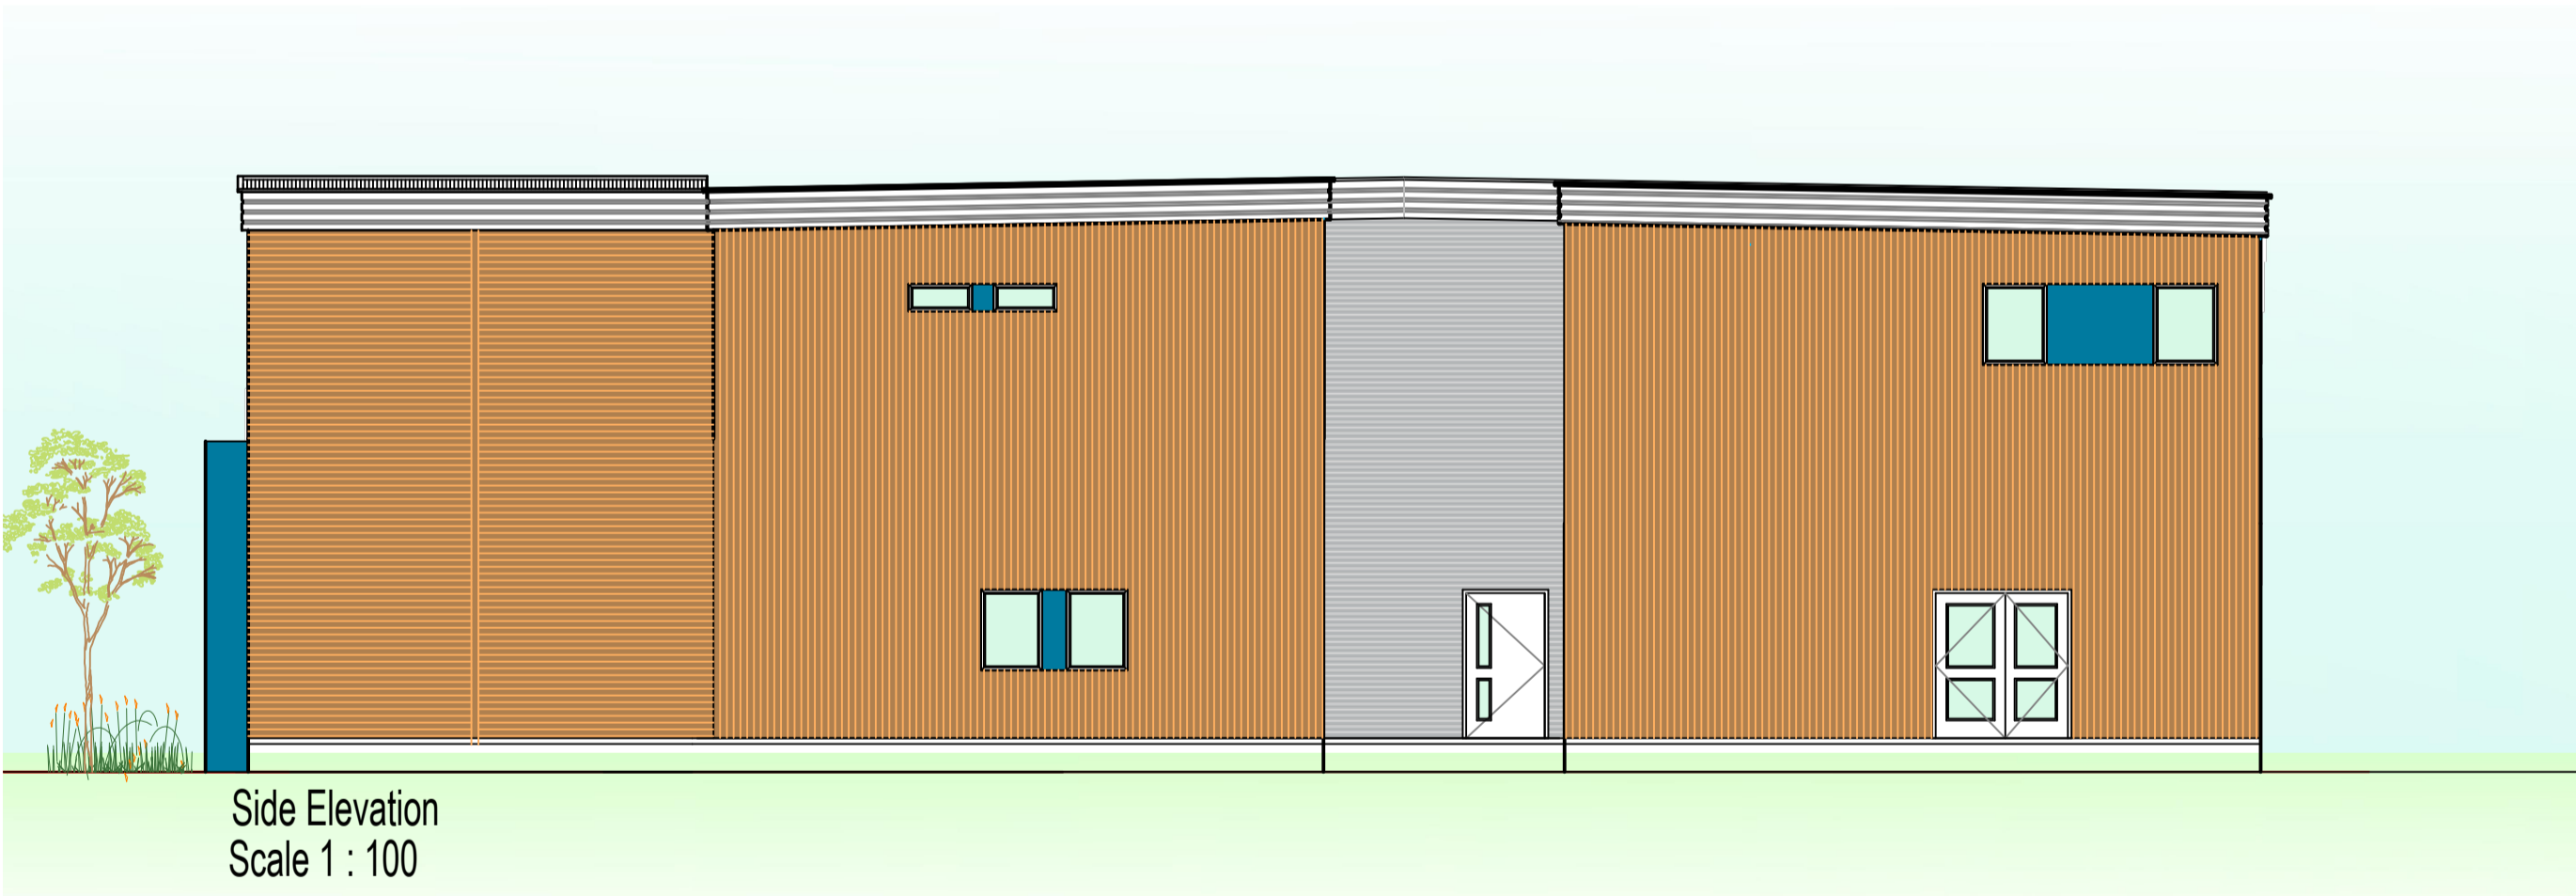

Side Elevation  
Scale 1 : 100

- REGATTA BLUE - 18-E-53
- MERLIN GREY - 18-B-25
- THERMOWOOD

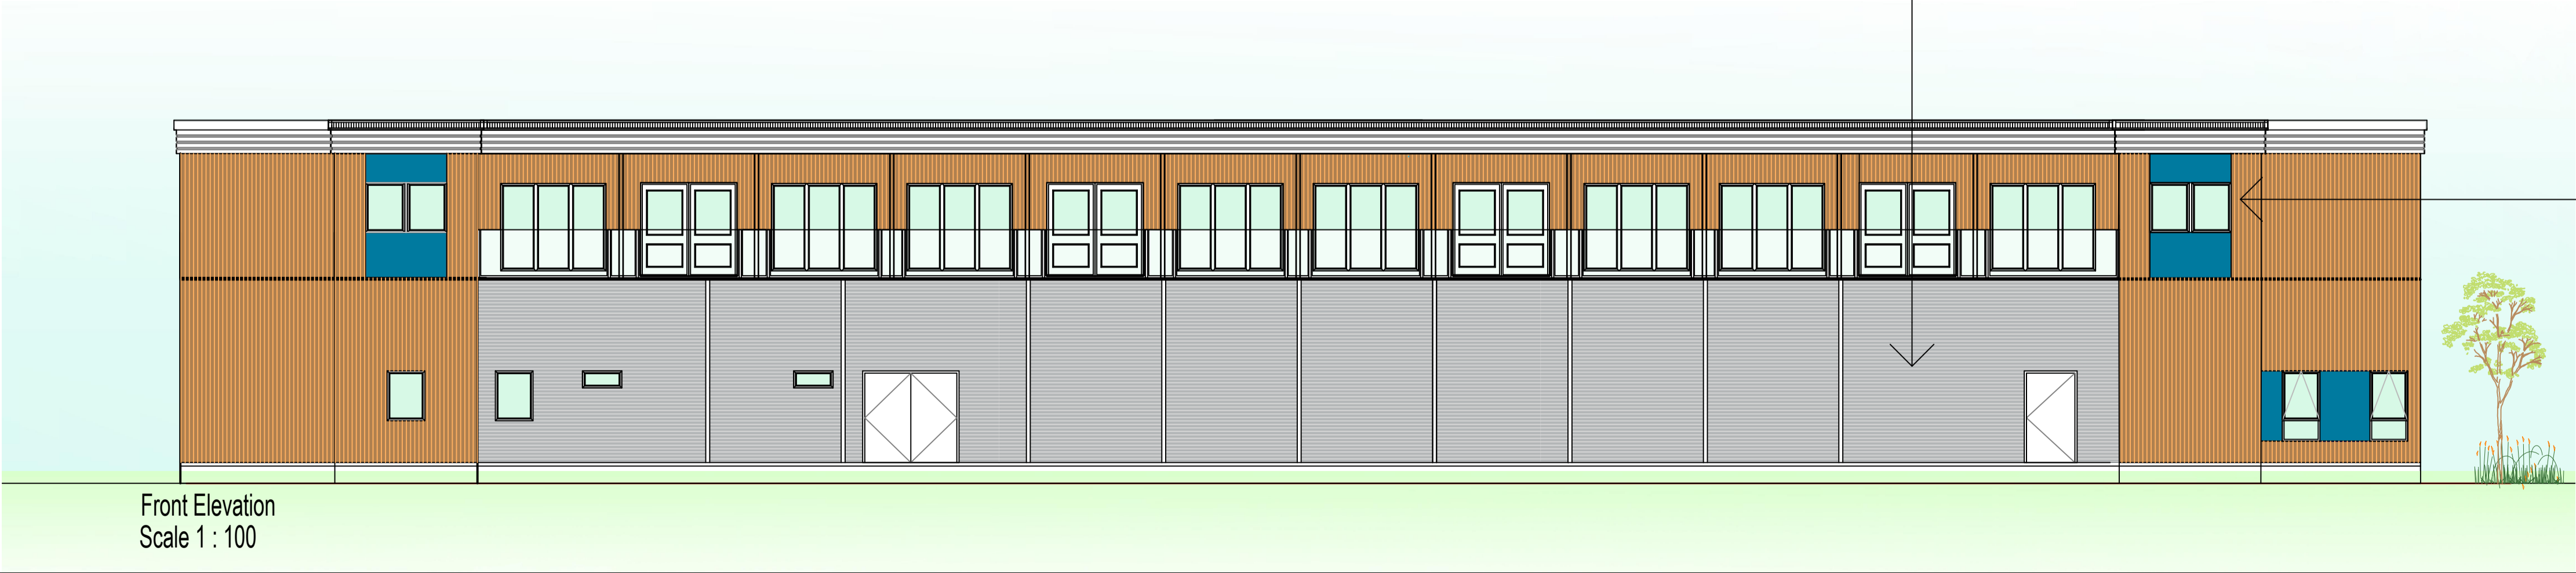

Front Elevation  
Scale 1 : 100