


South East Elevation

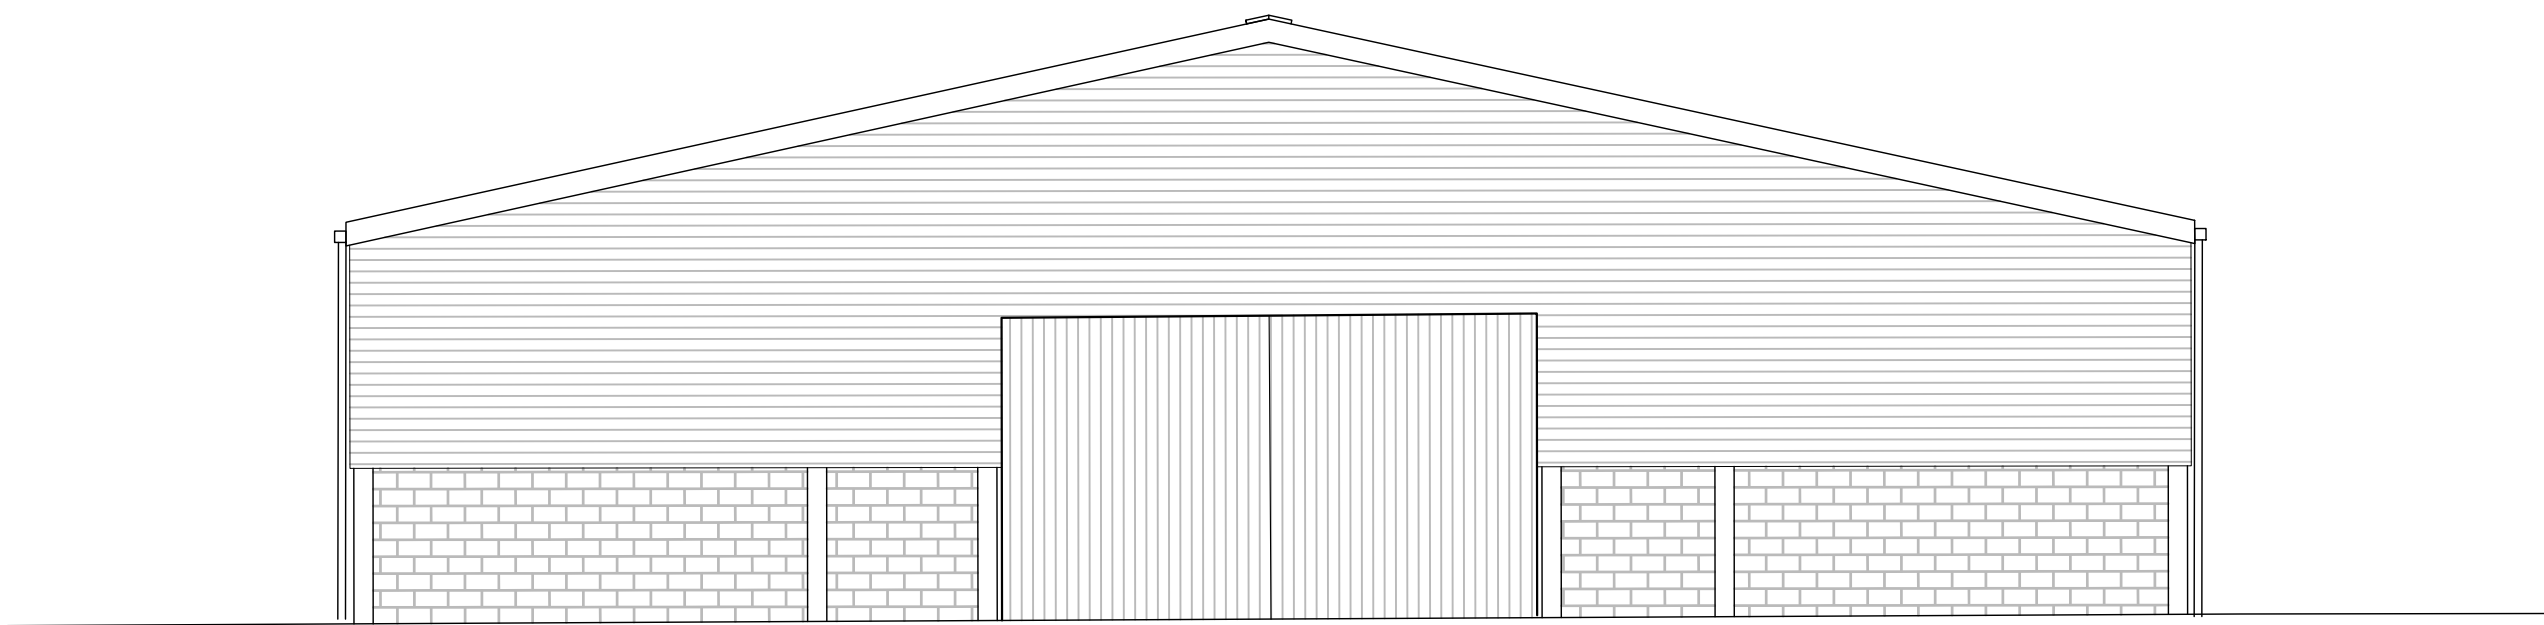


Norh East Elevation



North West Elevation



South West Elevation

 

NOTE
FOR PLANNING PURPOSES ONLY:
NOT TO BE USED FOR CONSTRUCTION PURPOSES

Use of this drawing does not absolve the client from his responsibilities under Health and Safety: The Construction (Design and Management) Regulations 2015.

REV	AMENDMENTS	DATE
#	Revision to application reference S_18_1782-PROPOSED_ELEVATIONS_AMERICAN_BARN-699347 Barn reduced by 289.79m²/3119.23ft²	06.02.19

PROJECT
RACING STABLE AND GALLOPS
Ref. Planning Application S_18_1782

DRAWING TITLE
PROPOSED AMERICAN BARN ELEVATIONS

Client
POWER GENEVA

DATE
02.20

SCALE
1:100 @ A1
1:200 @ A3

TORS 020