





Front/ South West Elevation


Shutter Doors Open

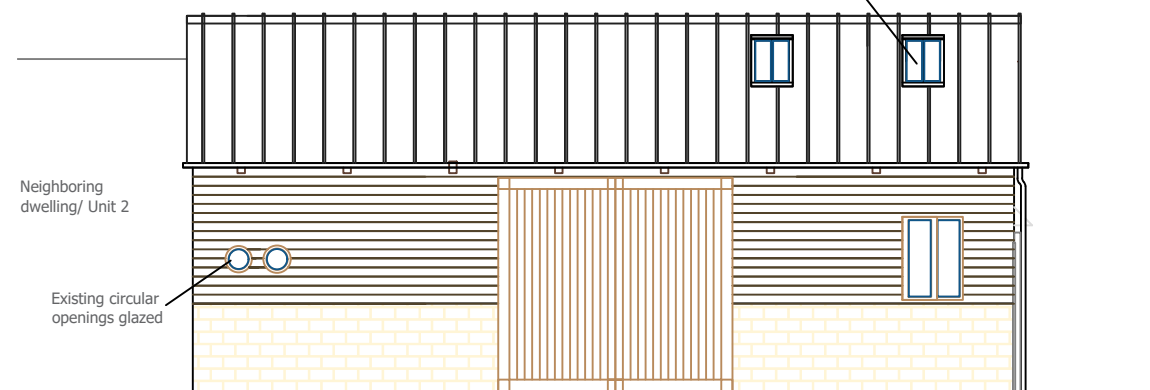


Shutter Doors Closed

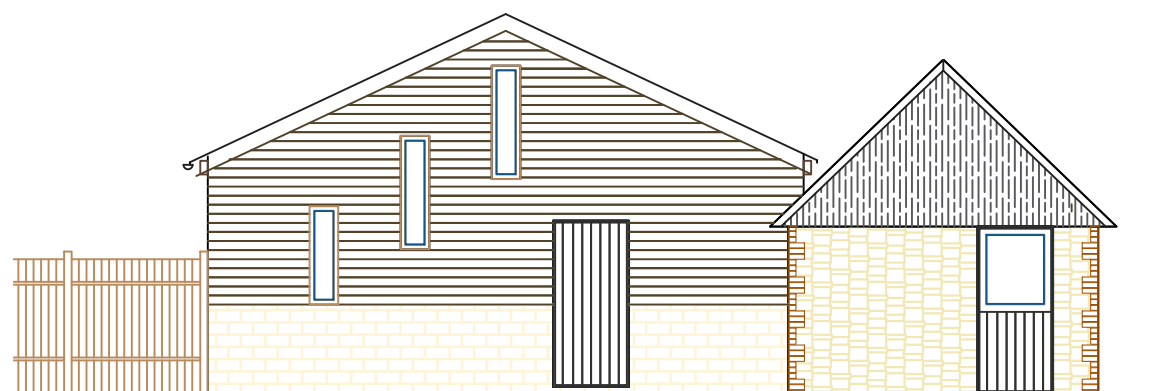

South East/ Side Elevation

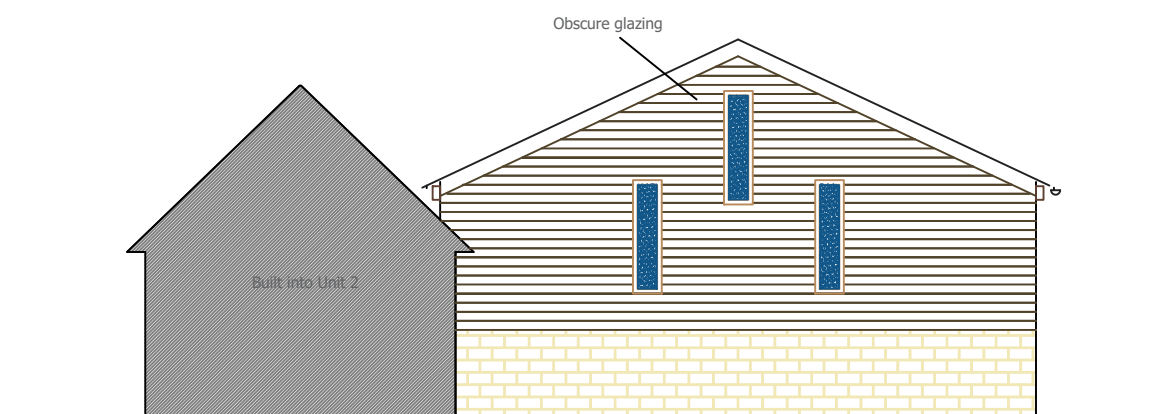

North West/ Side Elevation

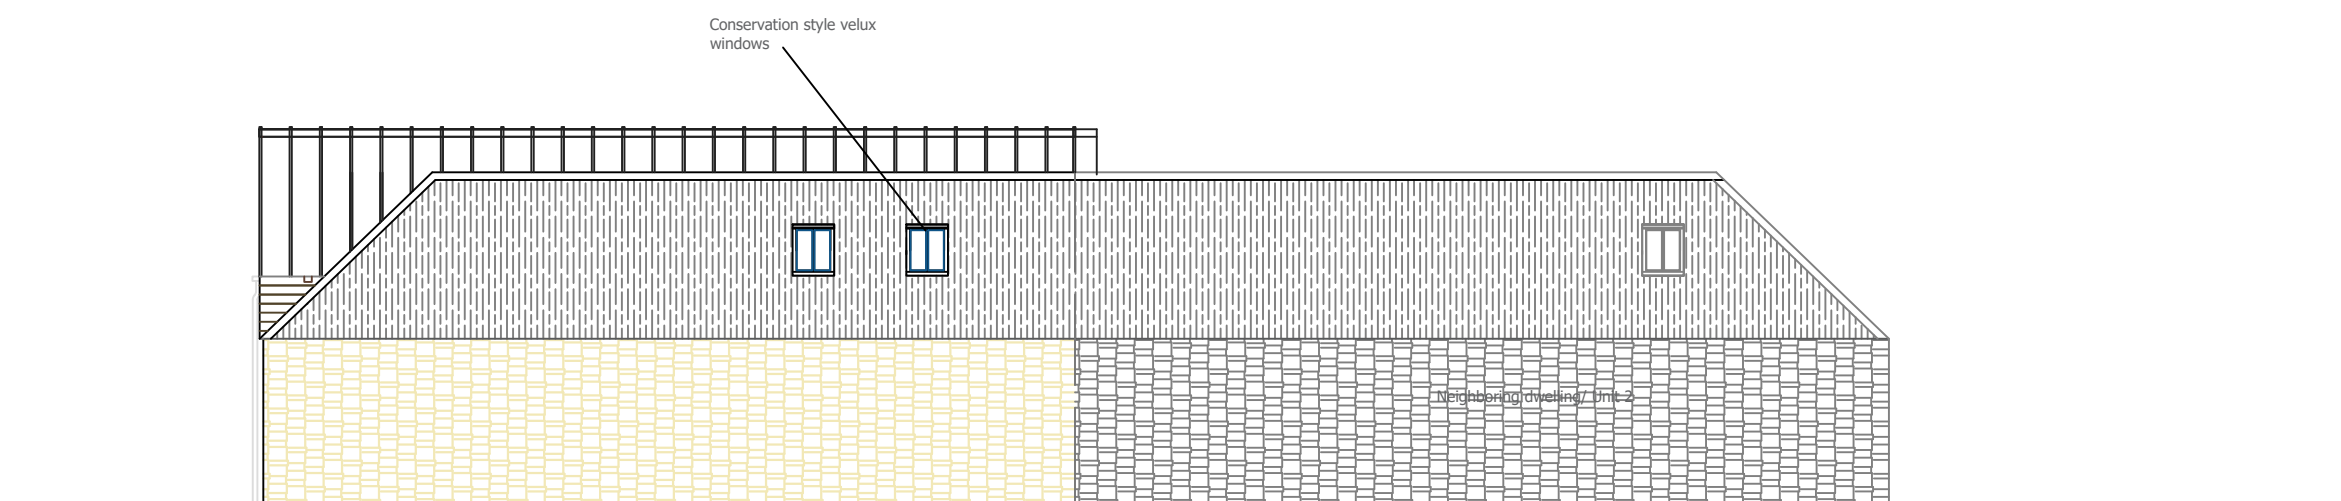

North Western Elevation

2 Storey Barn - Materials

Roof - Metal finish composite roofing with grey finish

Walls - Concrete block work to be clad with sandstone slips to match stone barn/Building 1.

Metal sheeting to be removed. New finish to be timber boarding to match the single storey workshop/Building 2

Single Storey Stone Barn - Materials

Roof - Metal finish composite roofing panels with grey finish.

Walls - rubble stone and brick quoins repaired.

Both

Curtain wall glazing and windows to be timber framed

Rainwater goods will match existing

EVANS PLANNING & DESIGN

Hilary Evans
BSc(Hons), DIP Town Planning, MRTPI
BA(Hons) Architectural Technology
planninganddesign@netevans.com
07866 534501

Project:
Change of Use to Residential and
Creation of 3 New Dwellings
Manor Farm Workshops, South Marston

Title:
Building 3 - Proposed Elevations

Scale: 1:100 @ A3 Project No: 19001

Drawing No: 19001/14 Status: Planning

Revision: D Date: 23/07/2019

Scale Bar:

