


Ground Floor Plan

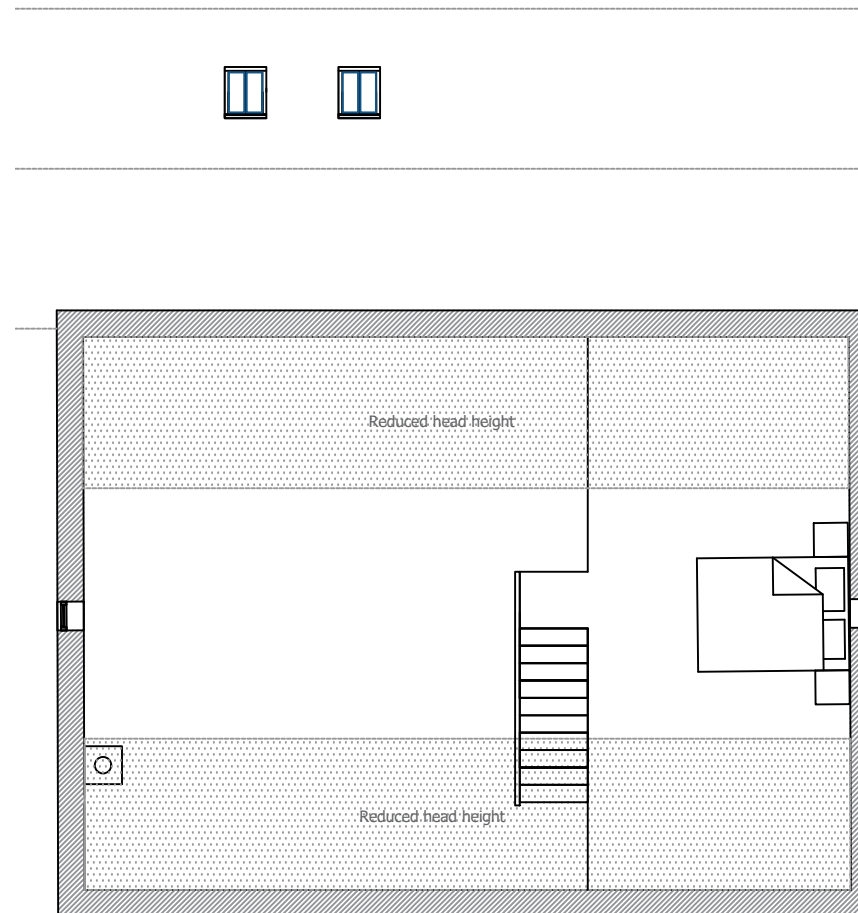

First floor

EVANS PLANNING & DESIGN

Hilary Evans
BSc(Hons), DIP Town Planning, MRTPI
BA(Hons) Architectural Technology
planninganddesign@netevans.com
07866 534501

Project:
Change of Use to Residential and
creation of 3 dwellings
Manor Farm Workshops, South Marston

Title:
Building 3 Proposed Floor Plan

Scale: 1:100 @ A3 Project No: 19001

Drawing No: 19001/13 Status: Planning

Revision: C Date: 28/10/2019

Scale Bar:

