




EXISTING ROOF PLAN
1:100

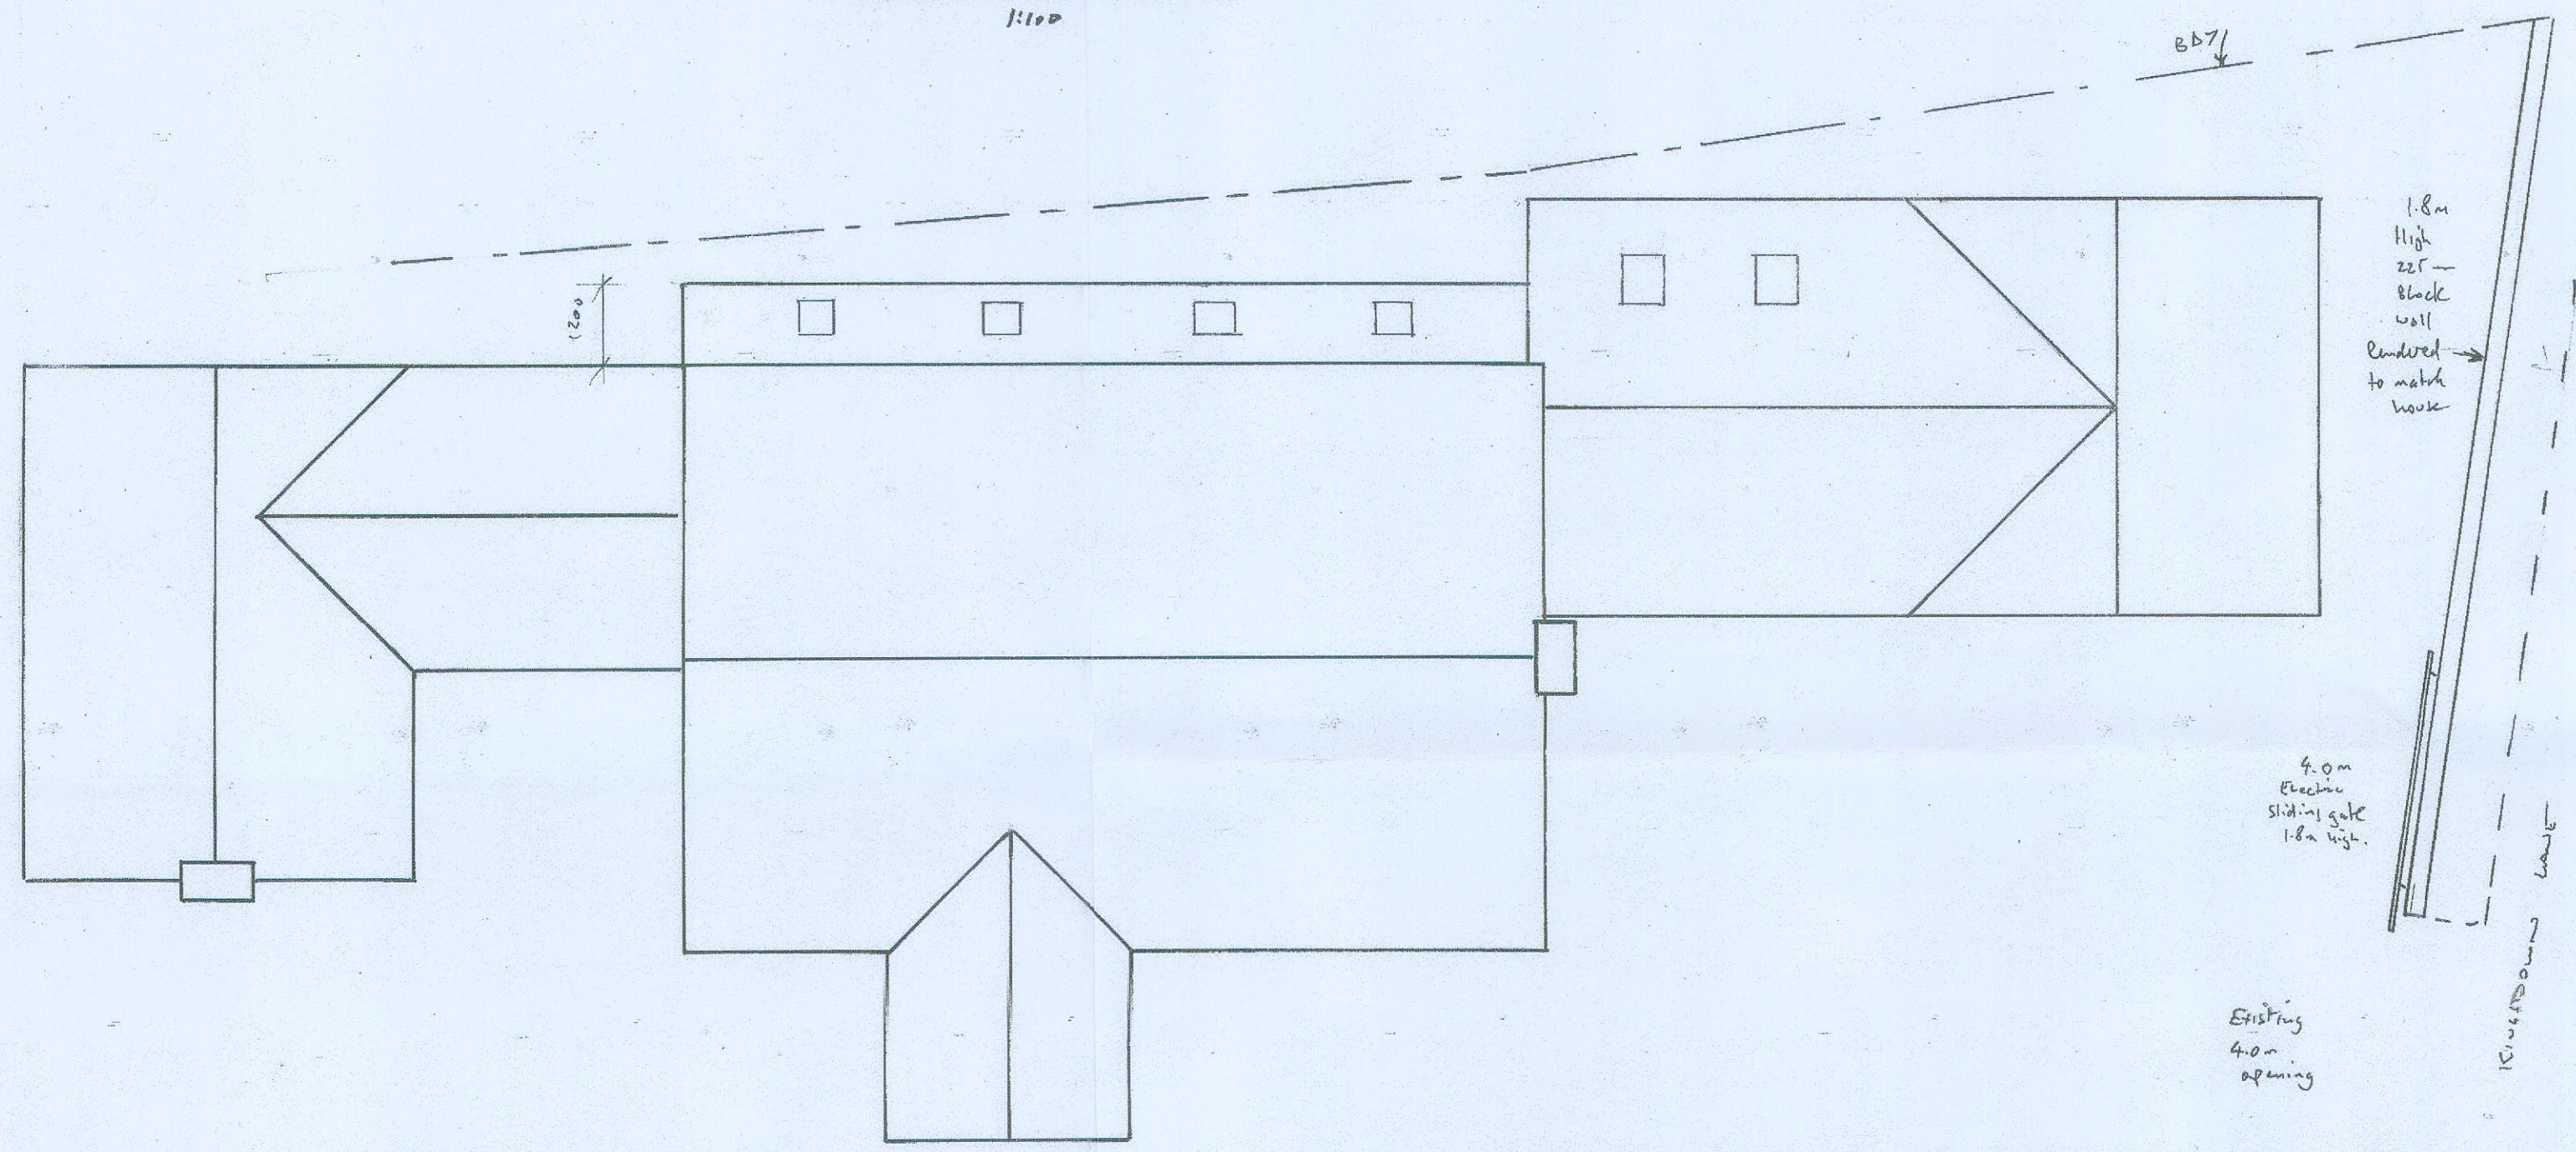


PROPOSED ROOF PLAN

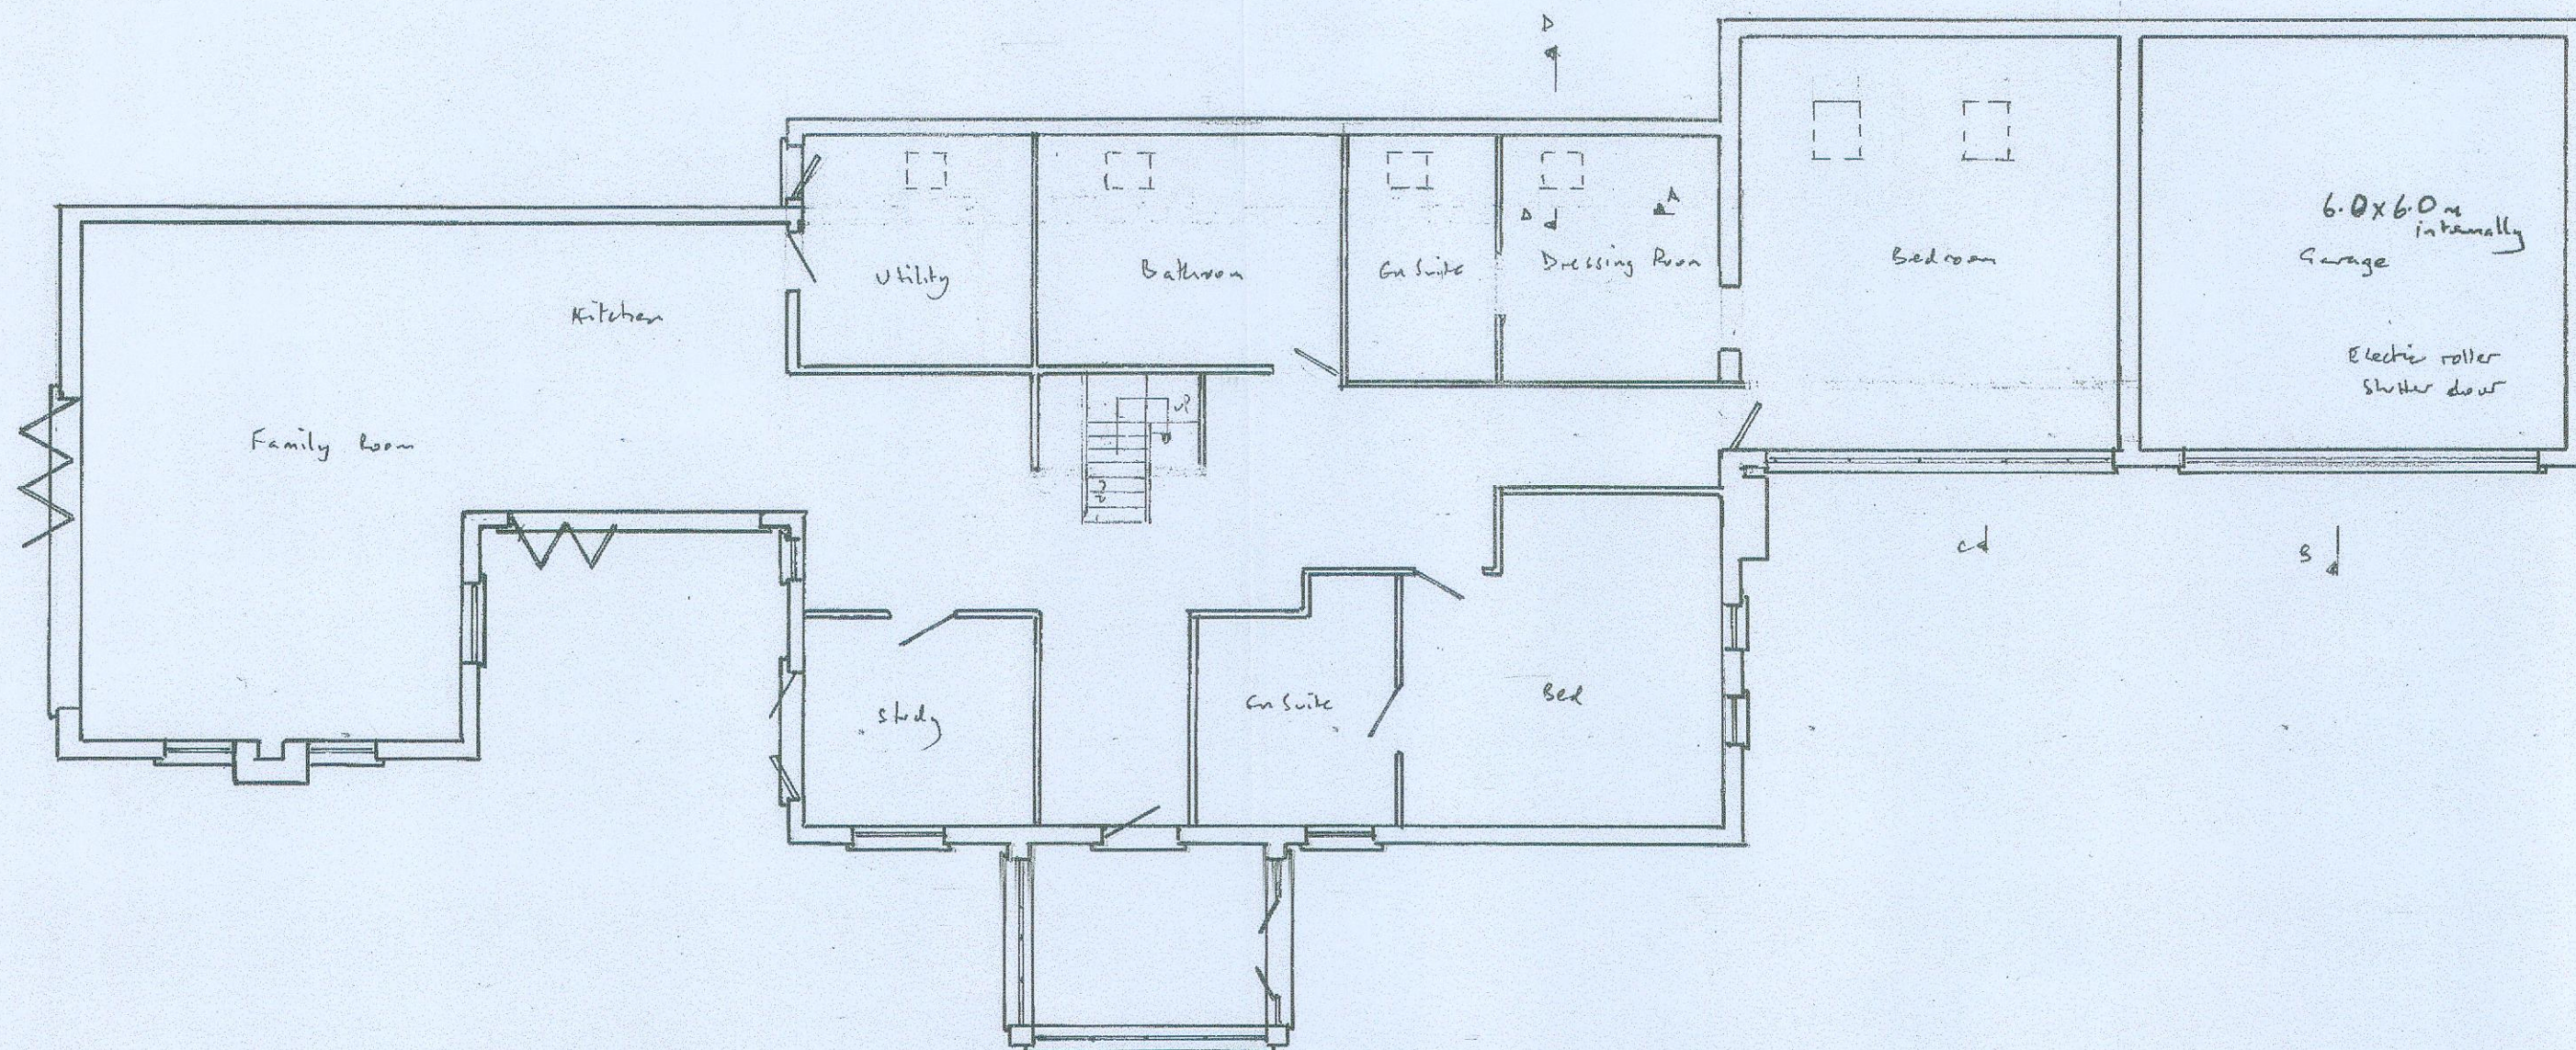


PROPOSED GF PLAN

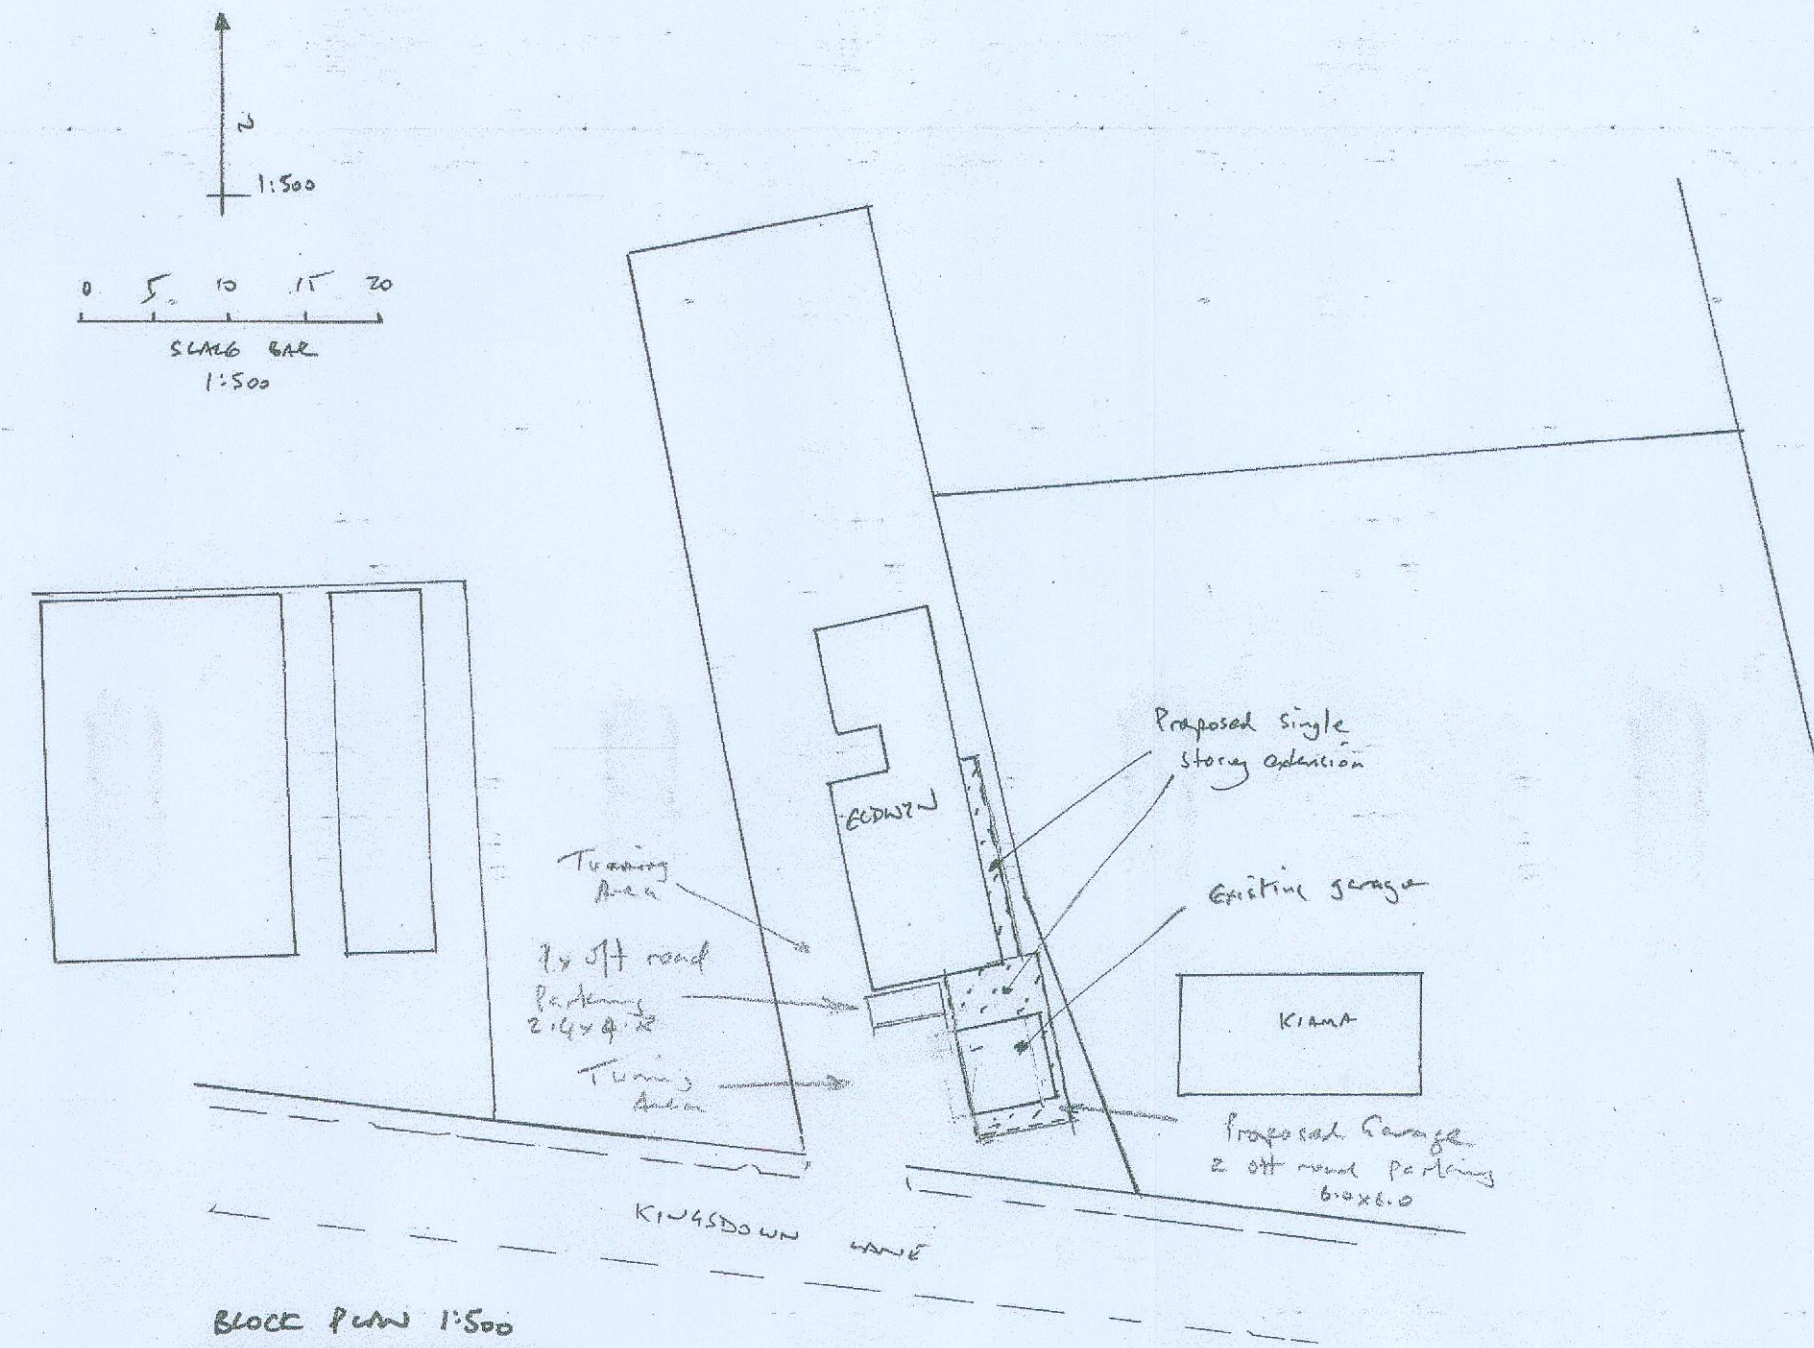


BLOCK PLAN 1:500

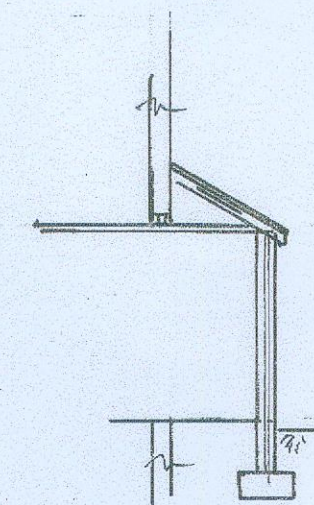


SECTION D-D

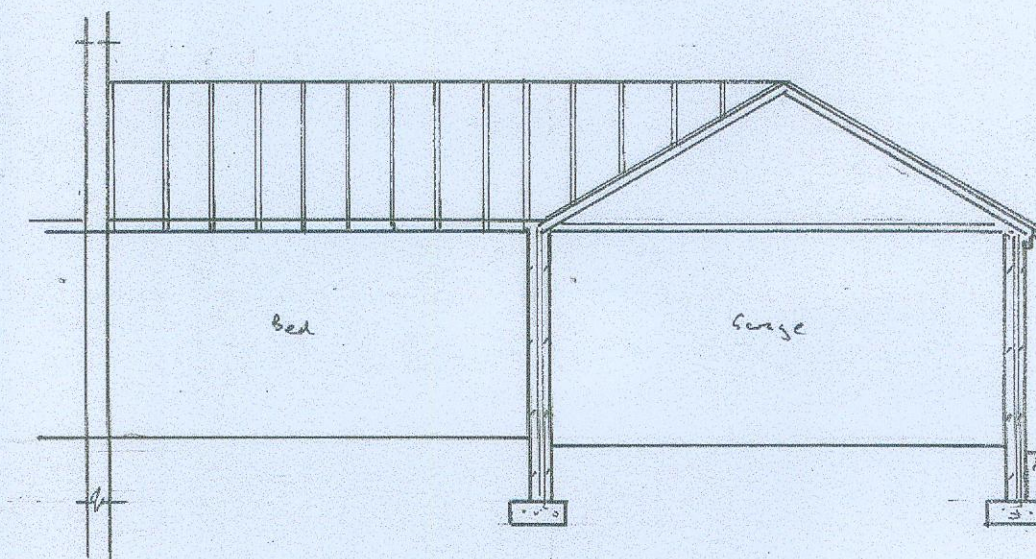

SECTION A-A

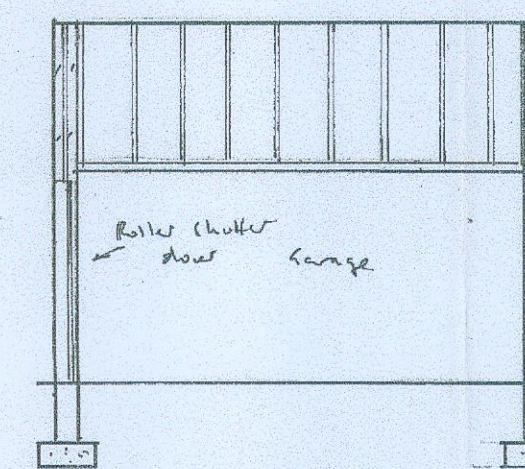

SECTION B-B

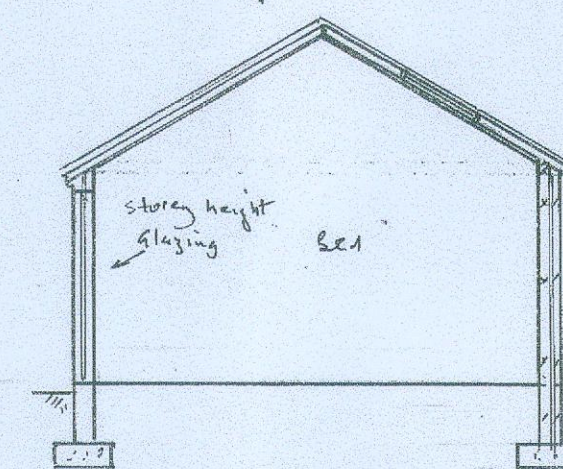

SECTION C-C


Slate to match main house
25x50 Treated battens
Breathable membrane
See spec for insulation details.

NOTES:
All dimensions must be checked on site and not scaled from this drawing.

All Materials as per previously
granted application 5/16/1565
First Floor as per 5/16/1565
(not changing)
See written specification for
Floors, walls + foundations.

A	Date	Revisions
---	------	-----------

©copyright

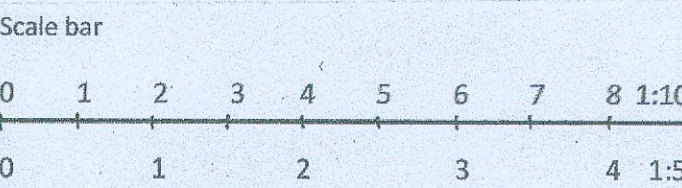

For building regulation purposes these plans are to be read in conjunction with the written specification and structural report.

KEECH DESIGN SERVICE LTD
1 HARBOUR CLOSE SWINDON
07778 324228
ROBERT.KEECH@NTLWORLD.COM

Job Title

PLANS + SECTIONS

11 MAR 2019

5/16/1565

Drawing Title
**ENLARGE EXISTING GARAGE +
EXTENSIONS TO SIDE & FRONT
AT BEDSWYN, KINGSBORN LANE
BLUNSBOW SP25 5DL**

Scale 1:100 1:500

Date Feb 2019 Drawn by JAM

Drg No. 19/022 (ii) Rev.