





NOTES:
All dimensions must be checked on site and not scaled from this drawing.

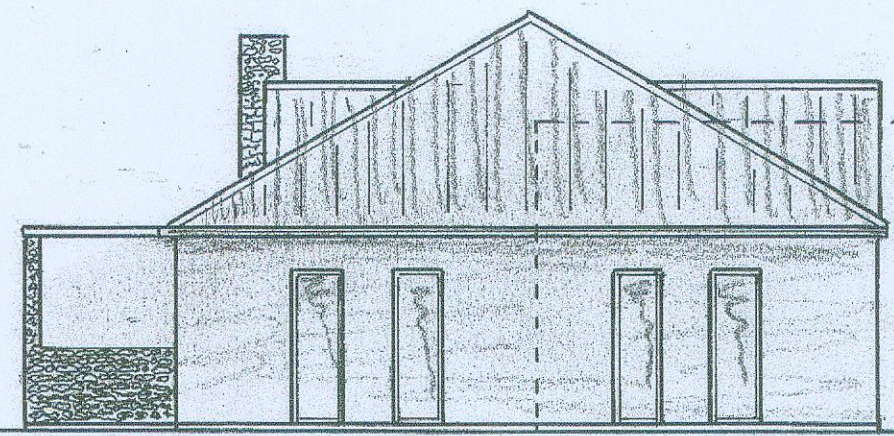


EXISTING FRONT ELEVATION

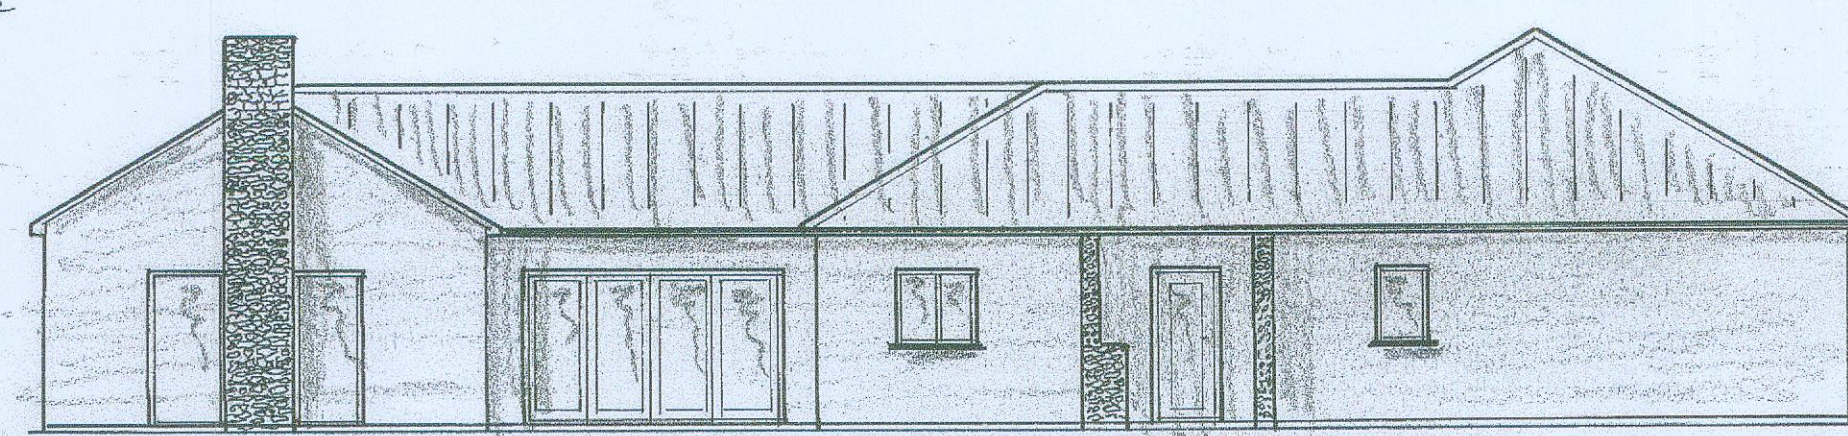


EXISTING SIDE ELEVATION

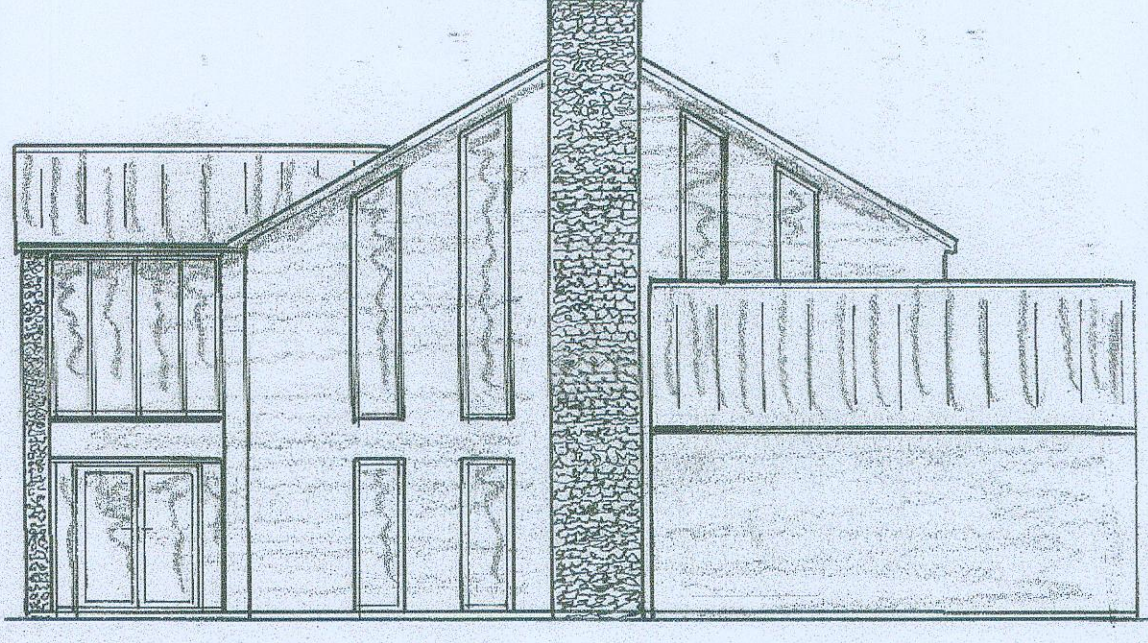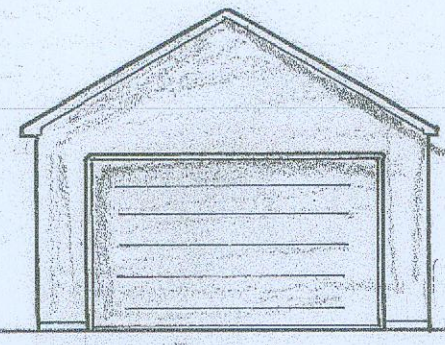


PROPOSED FRONT ELEVATION

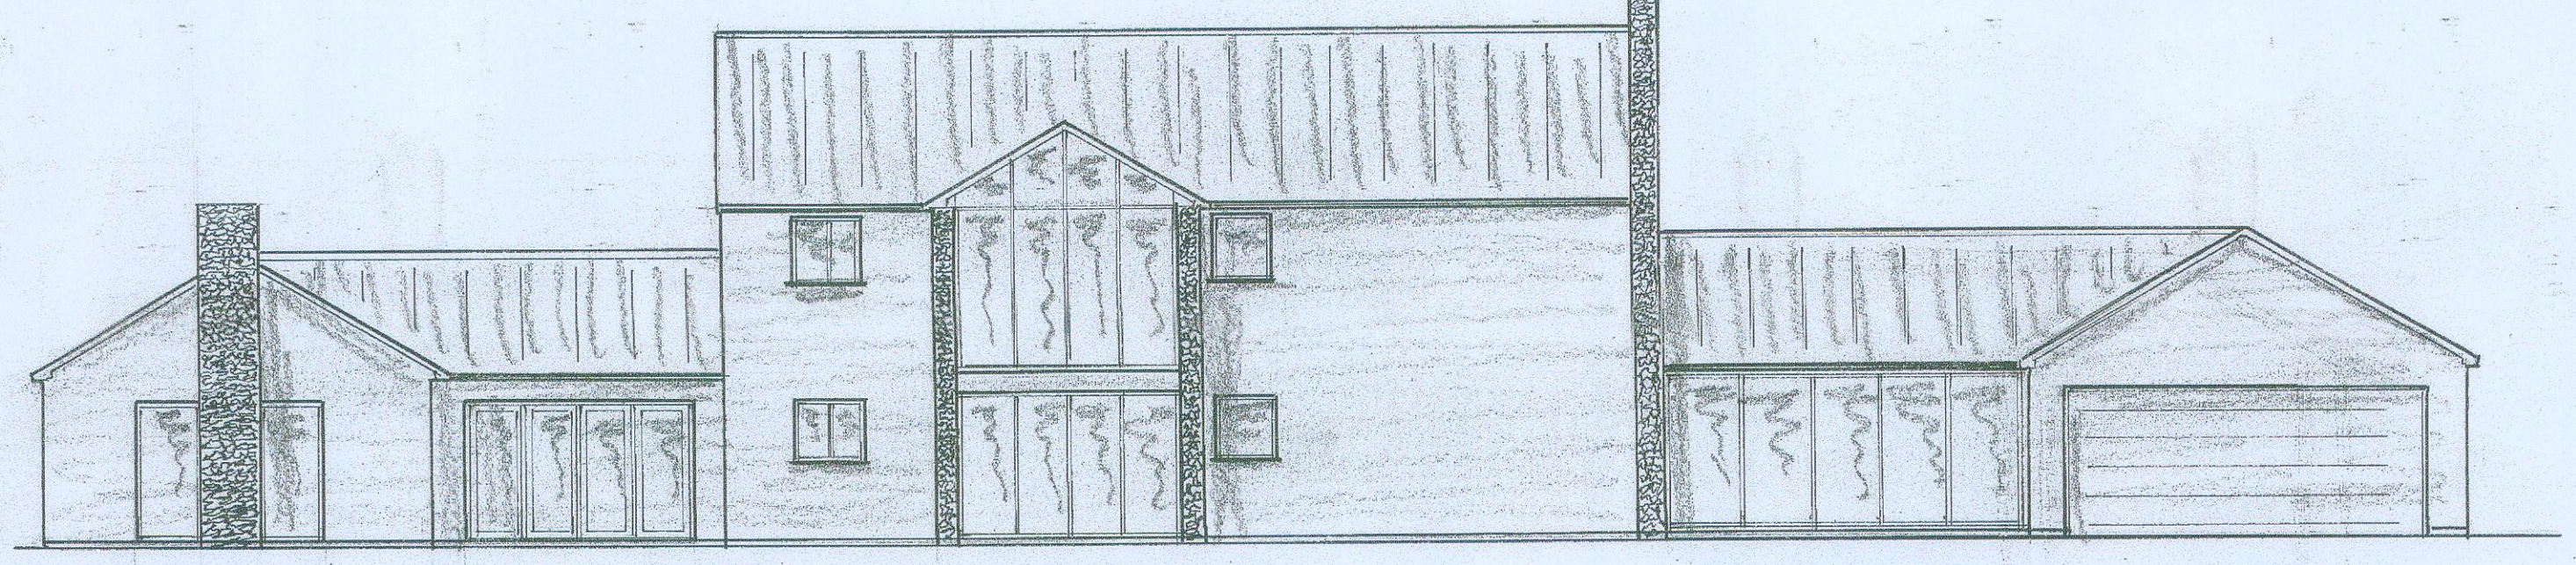


PROPOSED SIDE ELEVATION

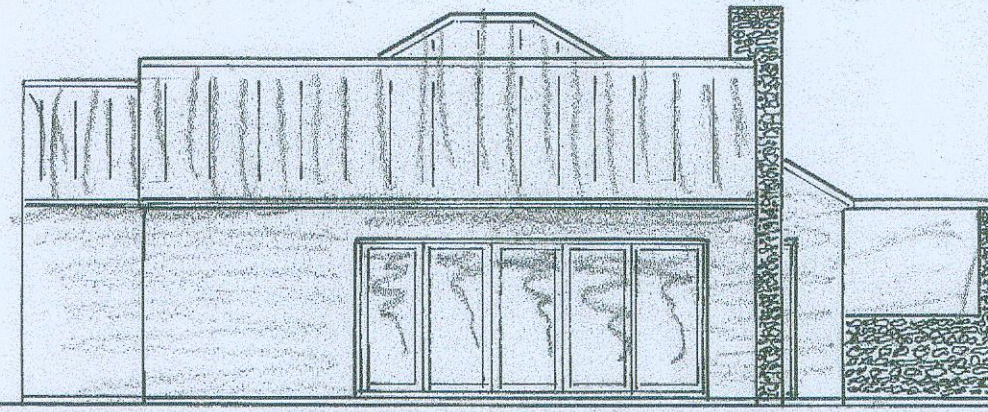


EXISTING REAR ELEVATION

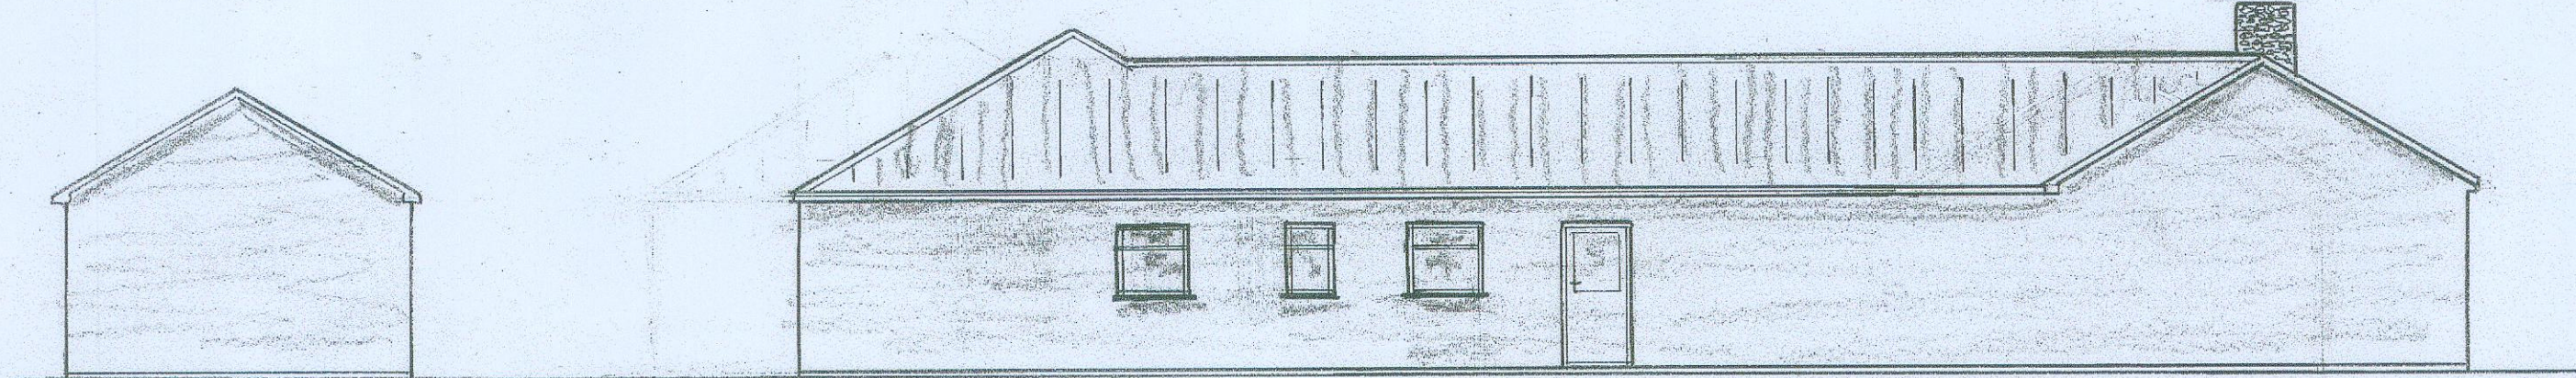


EXISTING SIDE ELEVATION

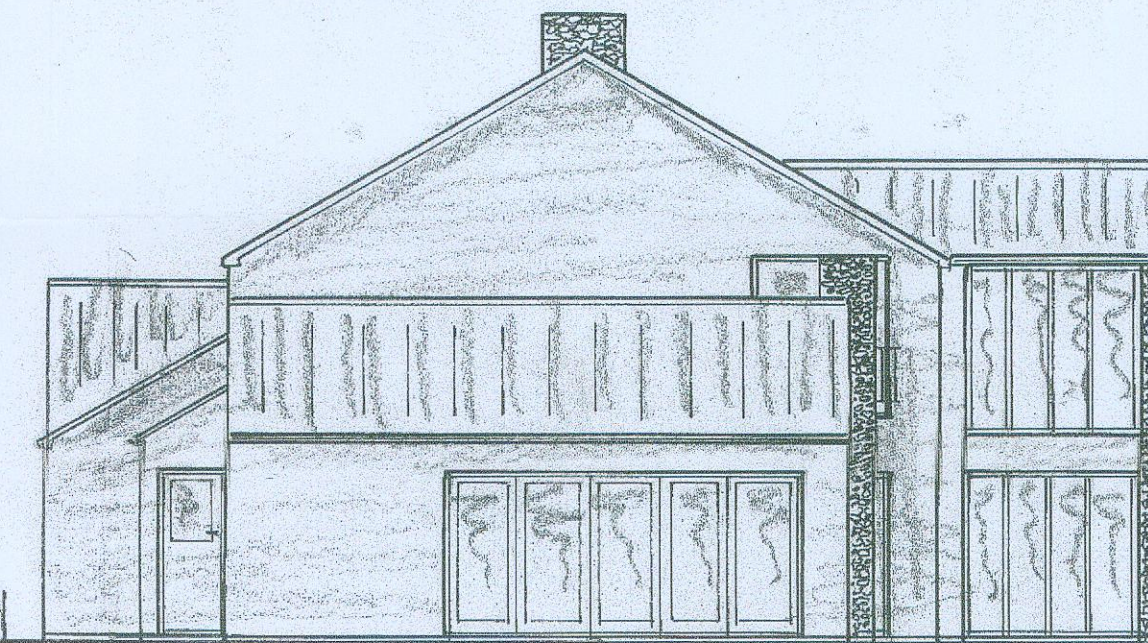

PROPOSED REAR ELEVATION

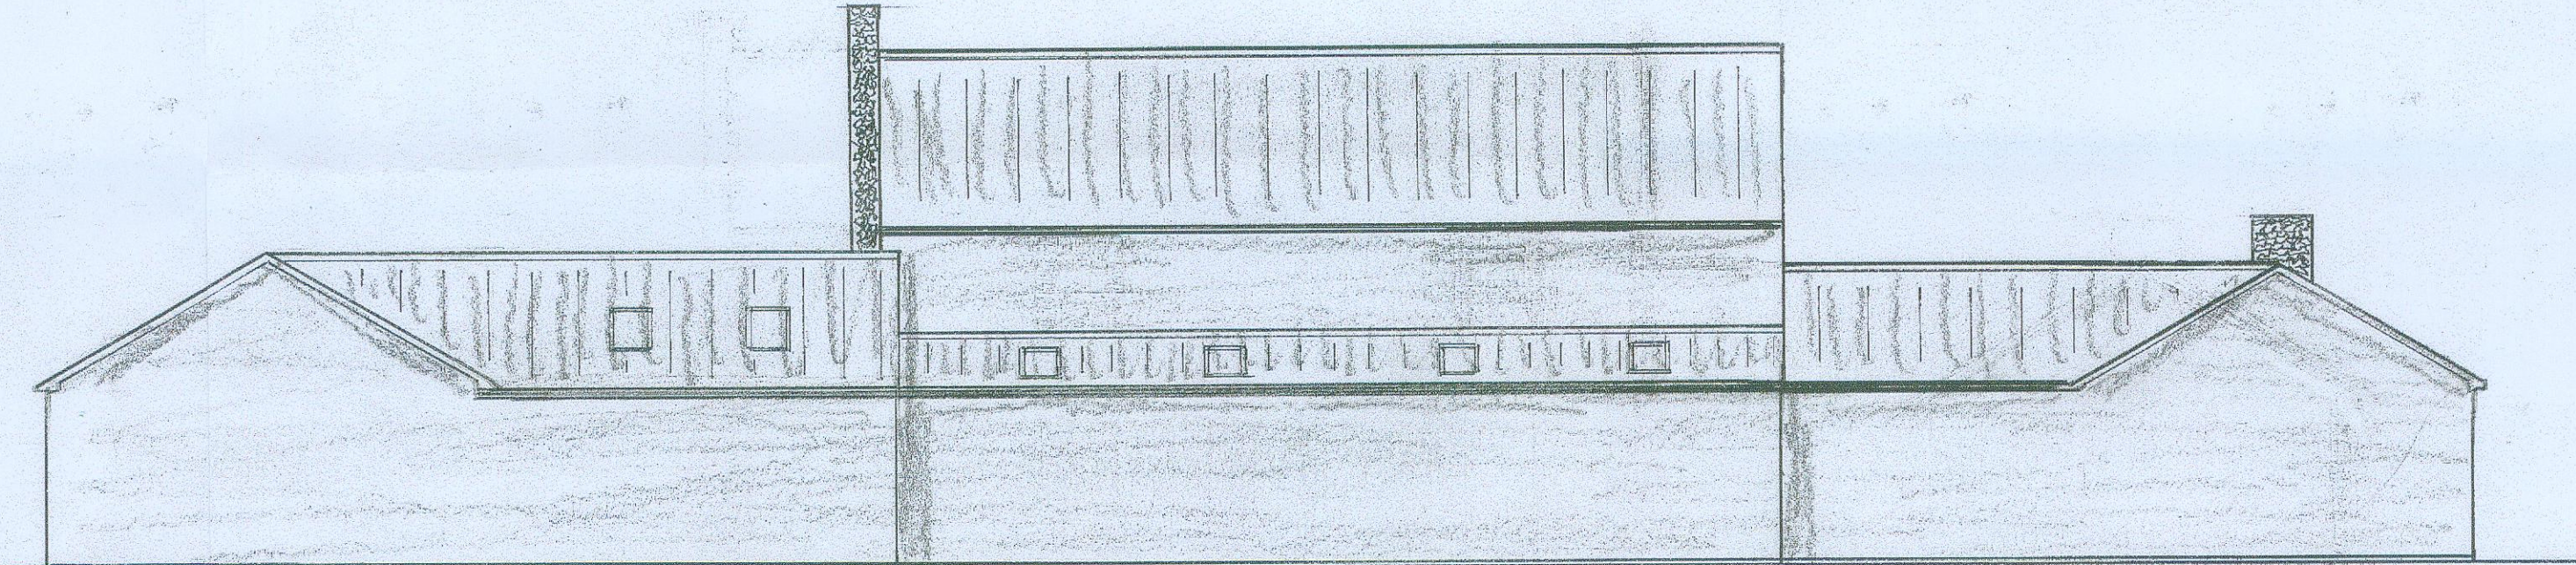

PROPOSED SIDE ELEVATION

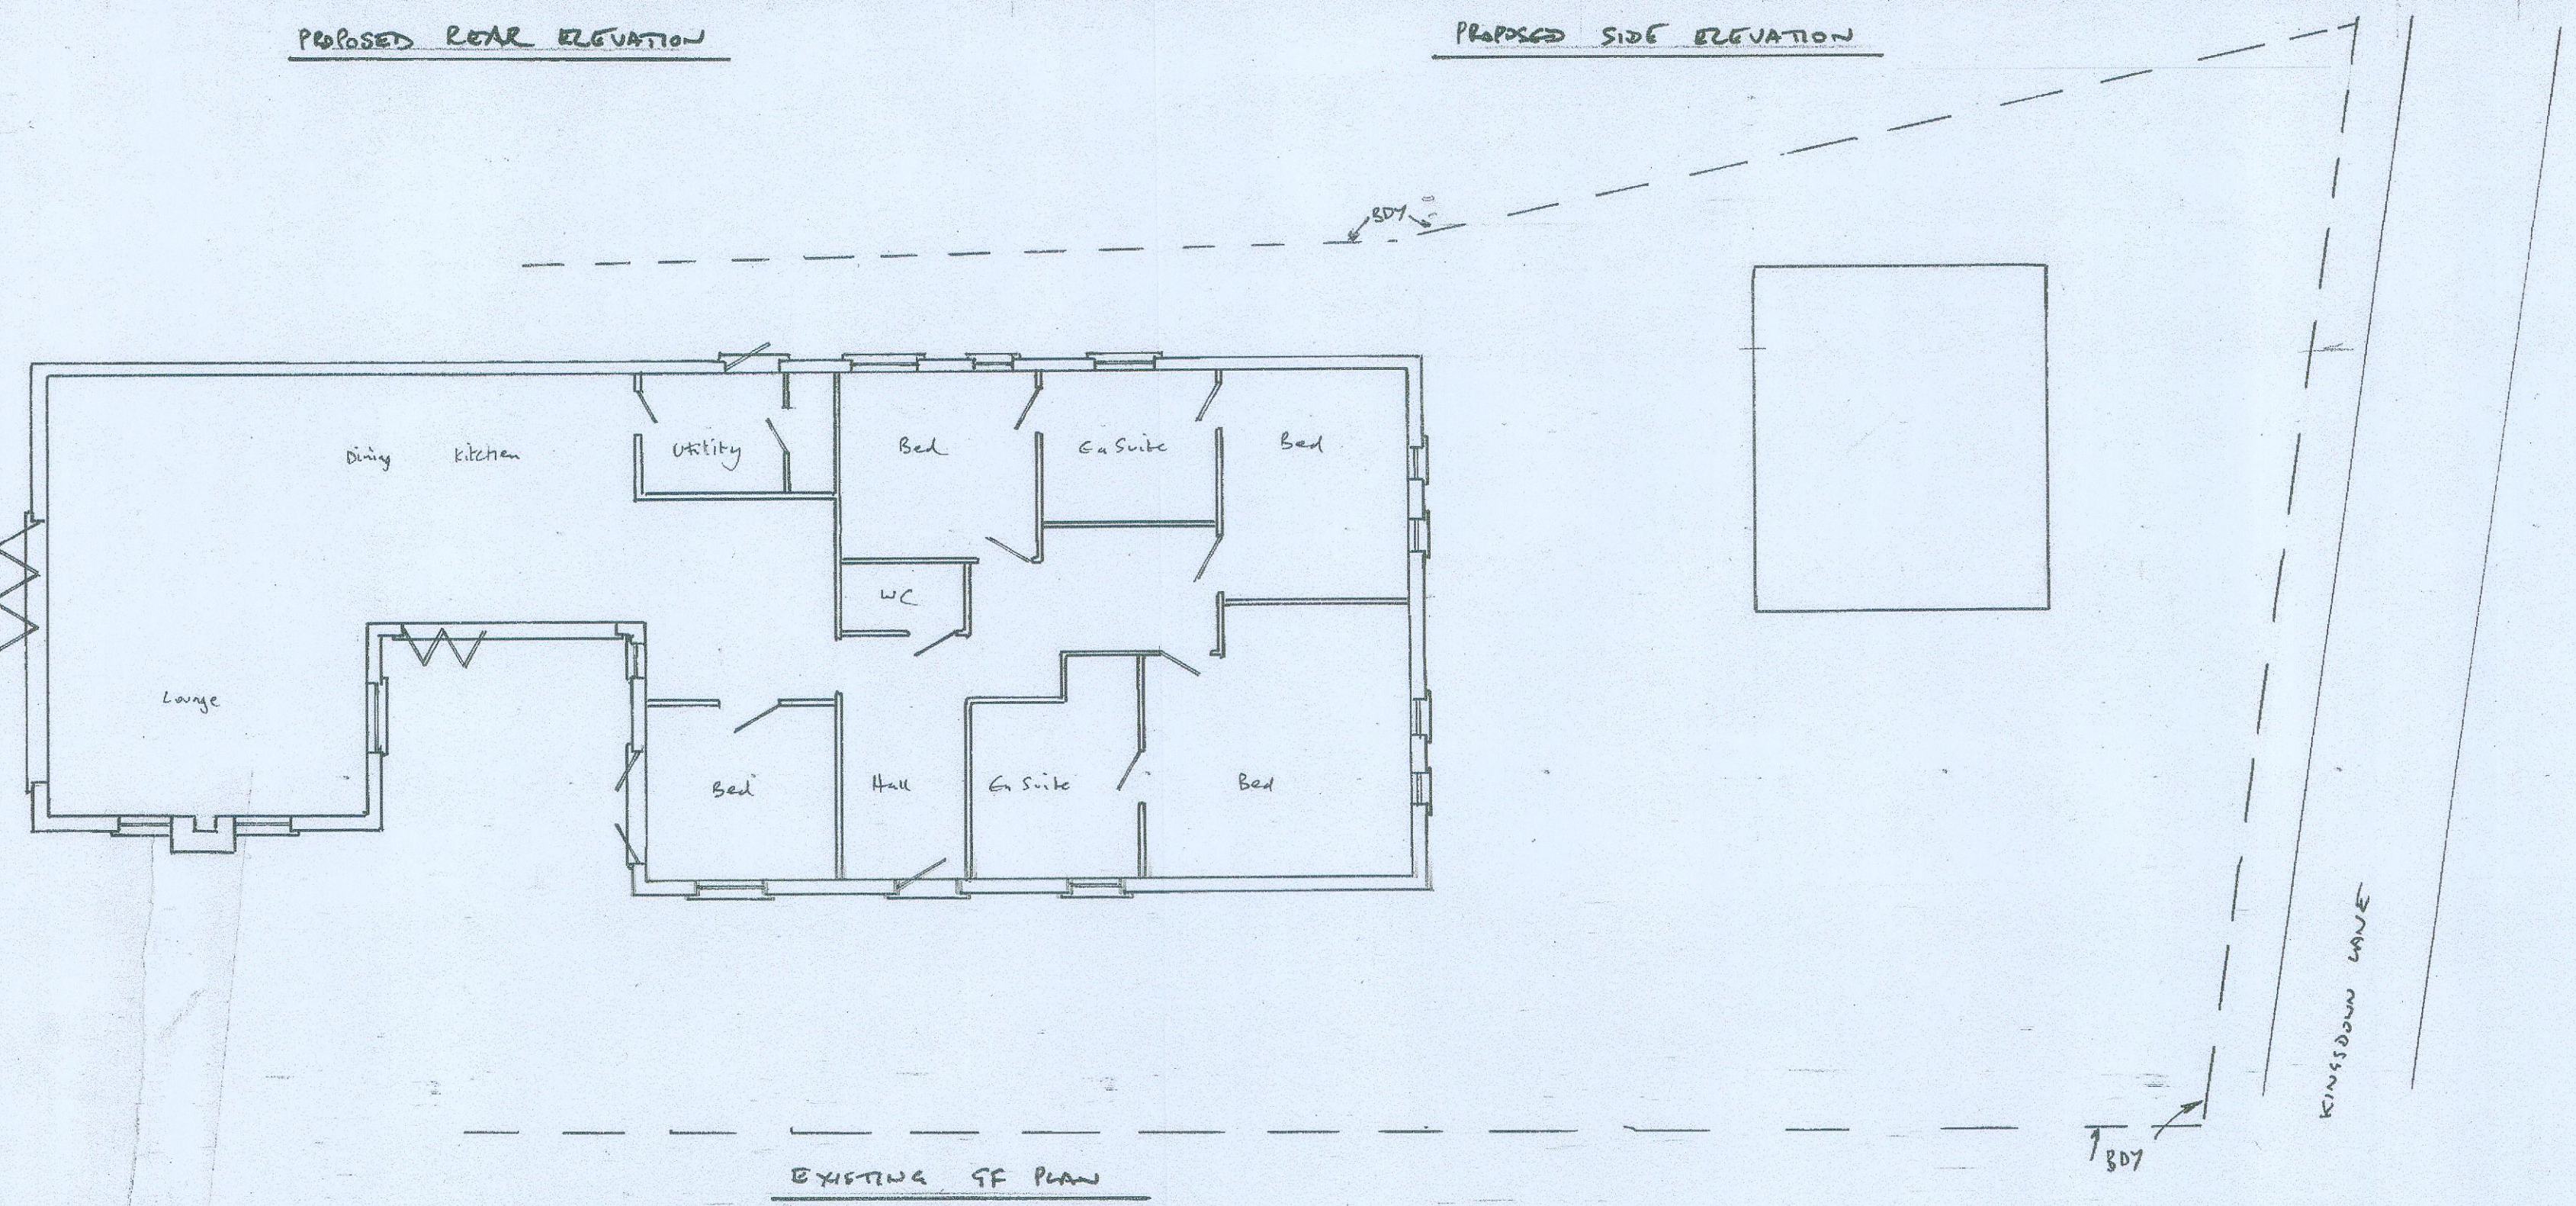

A	Date	Revisions

©copyright

Scale bar

0 1 2 3 4 5 6 7 8 1:100

0 1 2 3 4 1:50

For Building Regulation purposes these plans are to be read in conjunction with the written specification and structural report.

KEECH DESIGN SERVICES LTD

1 HARBOUR CLOSE SWINDON

07778 324228

ROBERT.KEECH@NTLWORLD.COM

Job Title

ELEVATIONS

11 MAR 2019

SH0019/0399

Drawing Title

ENLARGE EXISTING GARAGE &
EXTENSION 5 TO SIDE & FRONT AT
ELDSWYN, KINGSDOWN LANE
SWINDON SP25 5DL

Scale 1:100

Date FEB 2019

Drawn by CW

Drg No.

19/022 (i)

Rev.