



SECTION A-A

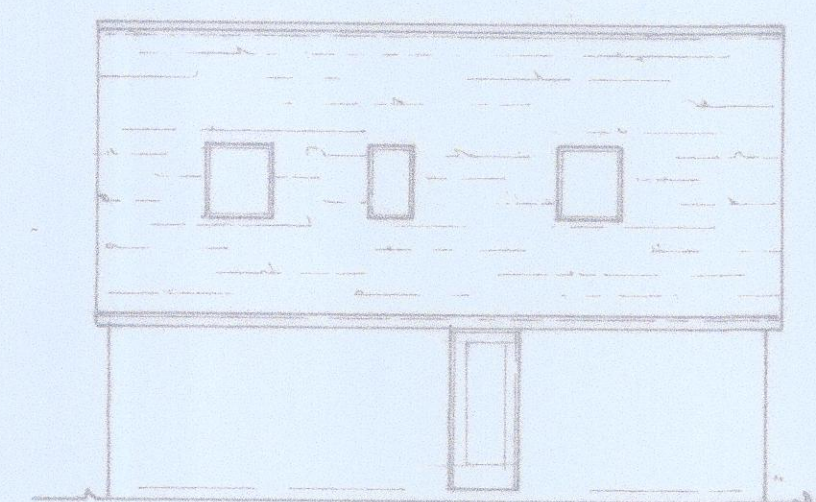

SIDE ELEVATION

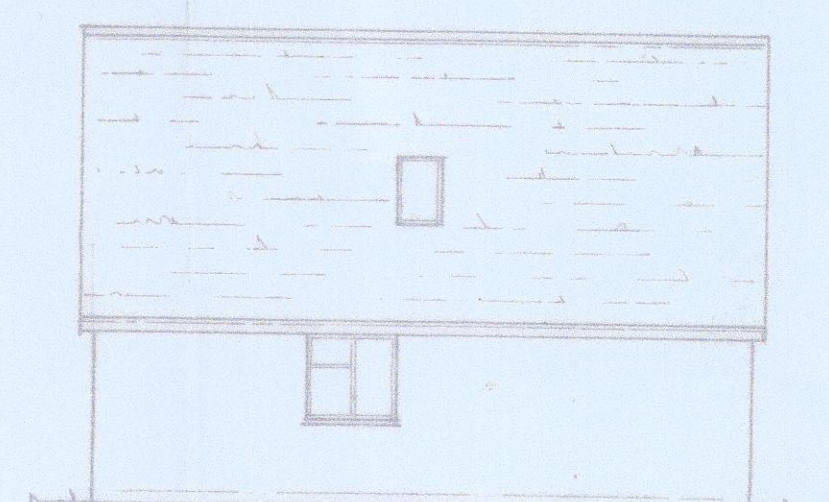

SIDE ELEVATION




REAR ELEVATION




FRONT ELEVATION

Scale 1:100

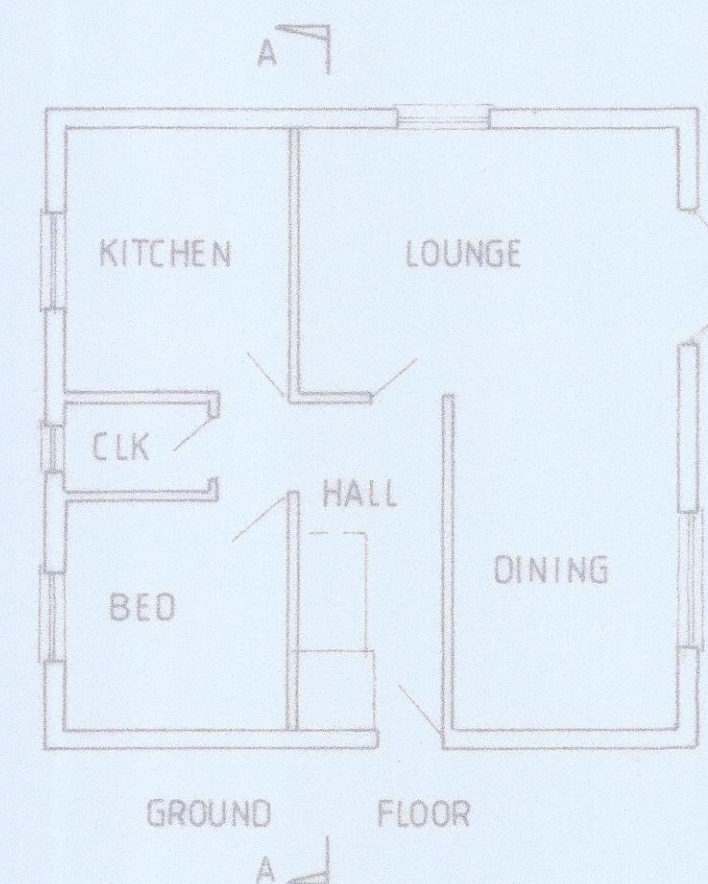

GROUND FLOOR

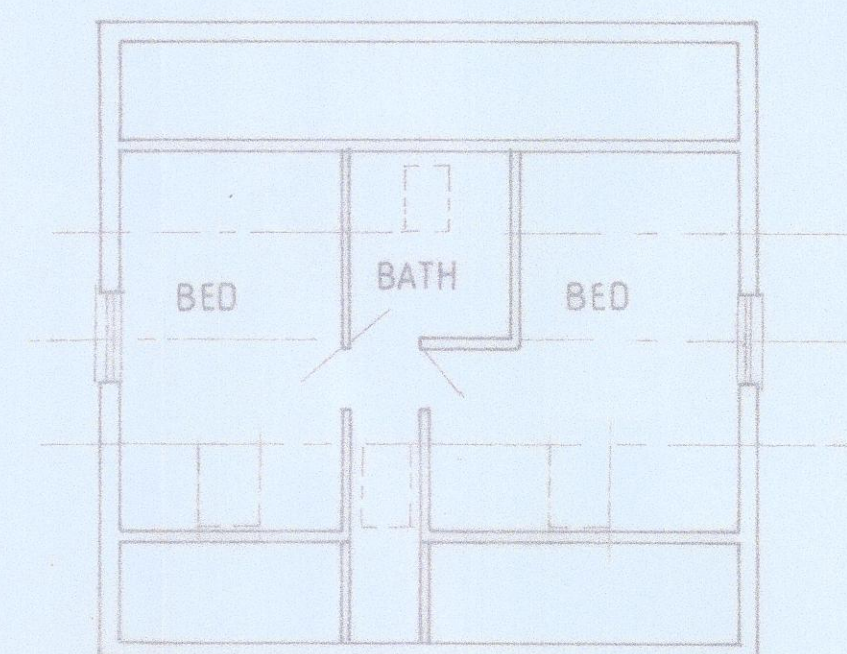

FIRST FLOOR

Specifications.

Boundary Hedge Planting Between Plots 1 and 2.

Hawthorn-Quickthorn. Crataegus Monogyna.

Hazel. Corylus Avellana.

Hornbeam. Carpinus Betulus.

900mm high whips to be planted in two staggered rows with 300mm between and 400mm between plants. To give 5No. per linear metre over 22metre length.

Tree Protection Fencing.


To be 2m high Harras fencing to BS. 5837 to existing boundary trees.

Boundary Wall.

To be 2metre high concrete block rendered wall with brick coping.

Driveway.

To be grey block paviors on 50mm sand on min. 250mm type 1 stone.

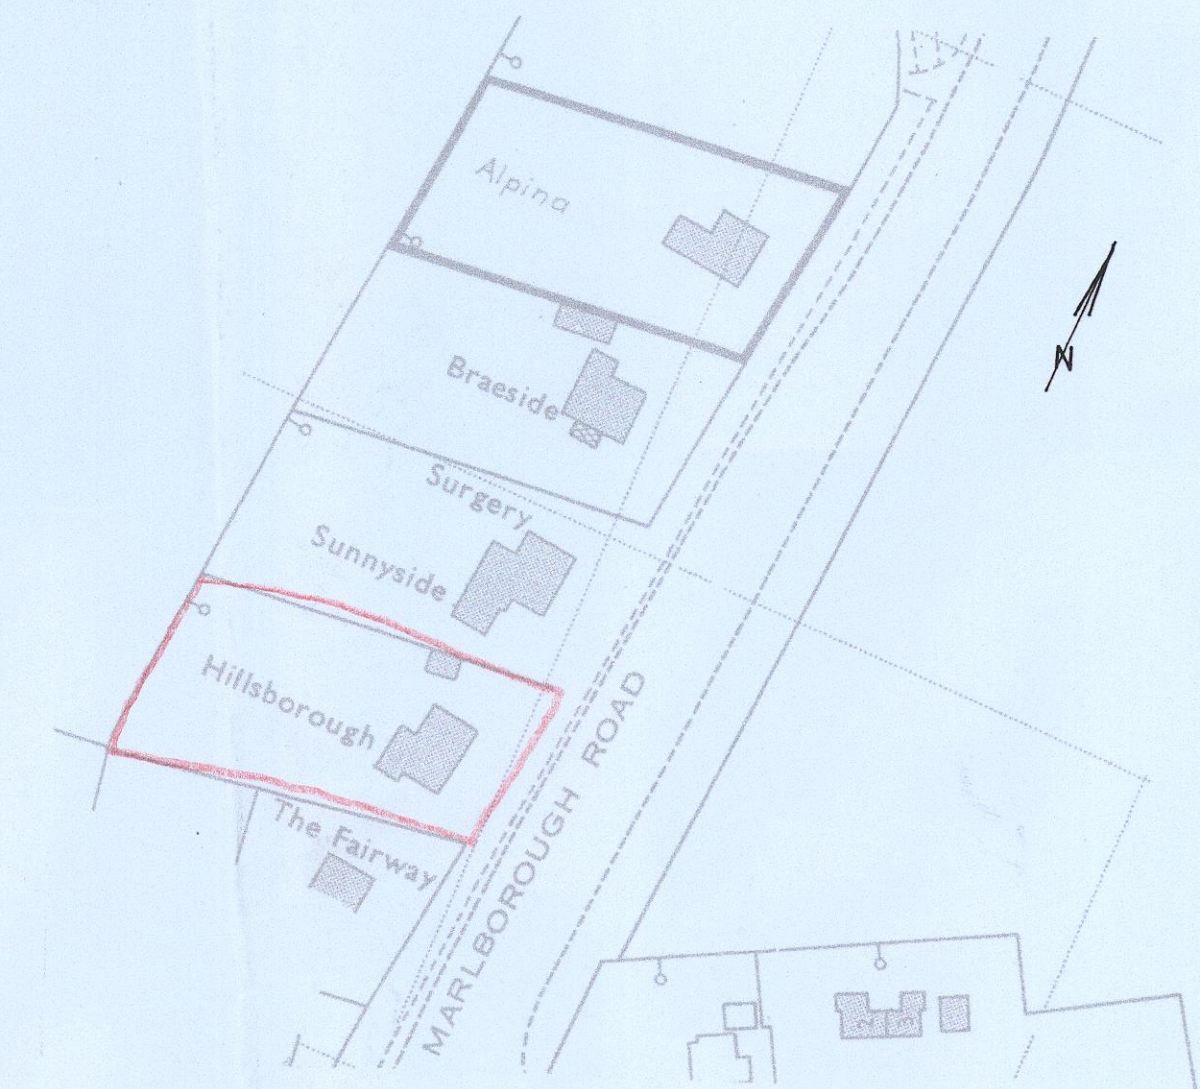


LOCATION PLAN

Scale 1:1250.

0 10 20 30 40 50m

PROPOSAL FOR TWO DETACHED CHALET BUNGALOWS
ON LAND TO THE REAR OF HILLSBOROUGH MARLBOROUGH
ROAD CHISELDON FOR MR. MRS. JEFFERIES.

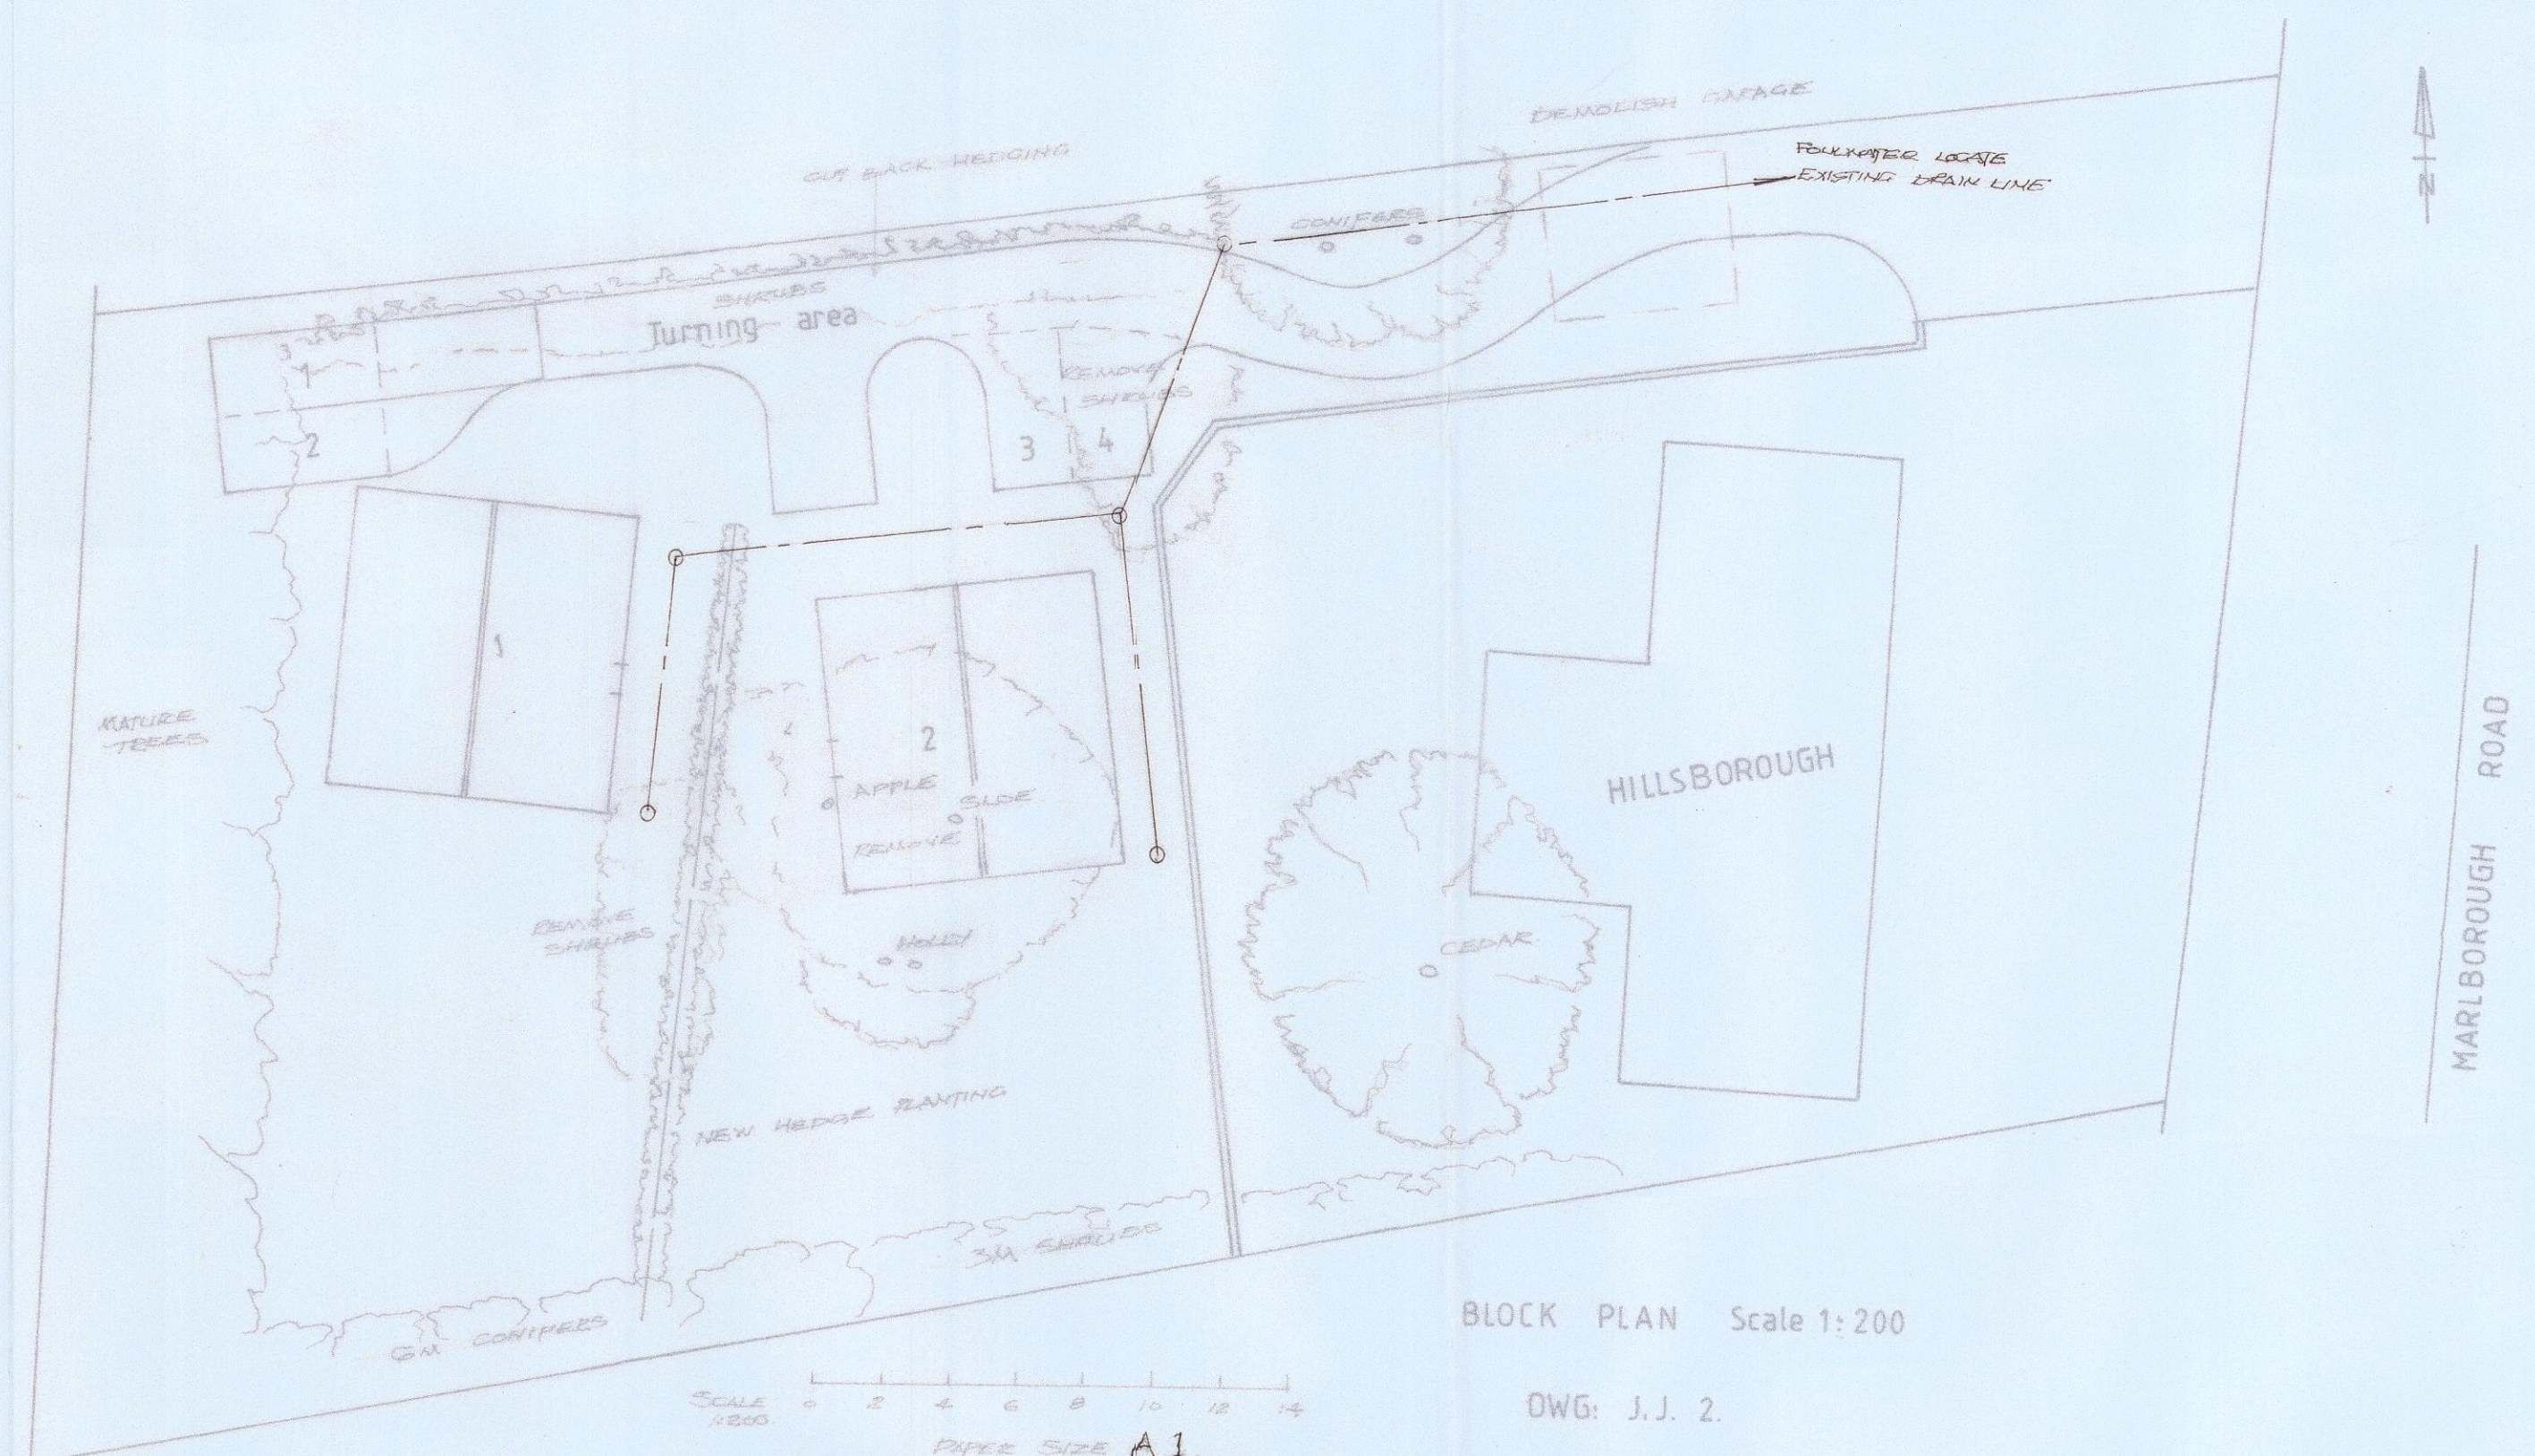

BLOCK PLAN Scale 1:200

DWG: J.J. 2.

SCALE 1:200
0 1 2 3 4 5 6 7 8 9 10 11 12 13 14
PAPER SIZE A1

1:100
0 1 2 3 4 5 6 7

Submitted to Planning Authority
Date: 9 AUG 2009
Shirley