




Ground floor plan as existing 1:100

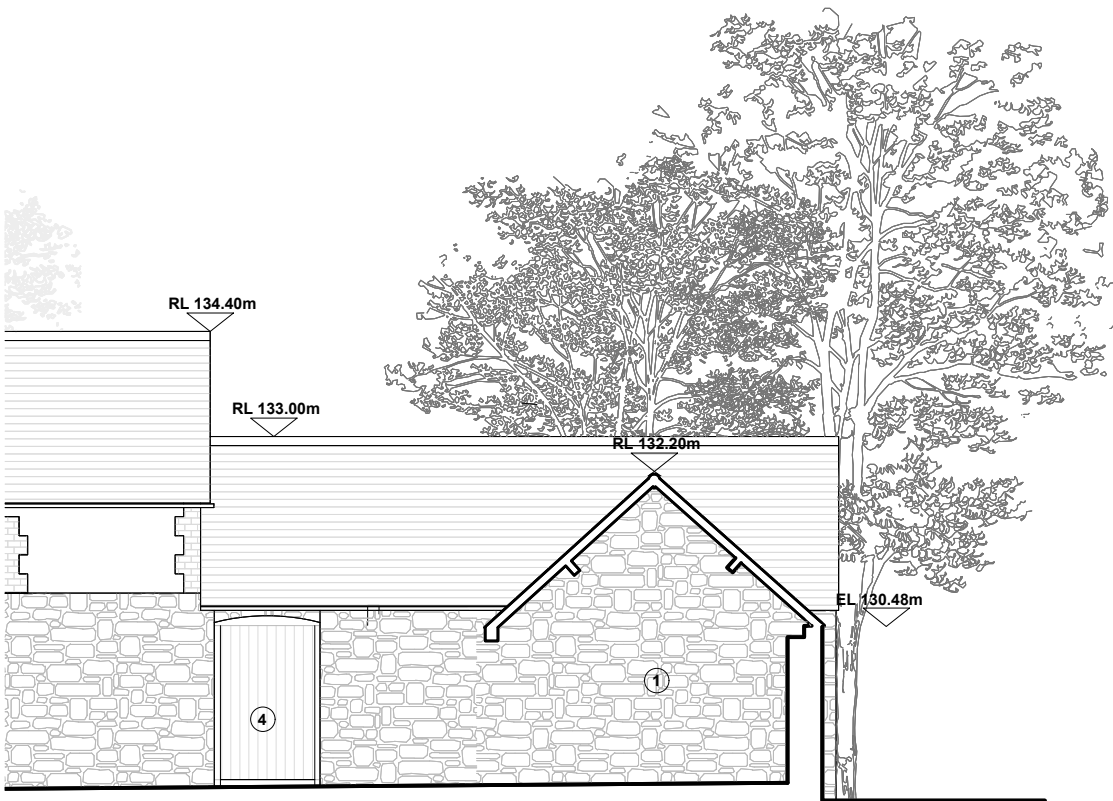


Section through garage block as existing 1:100

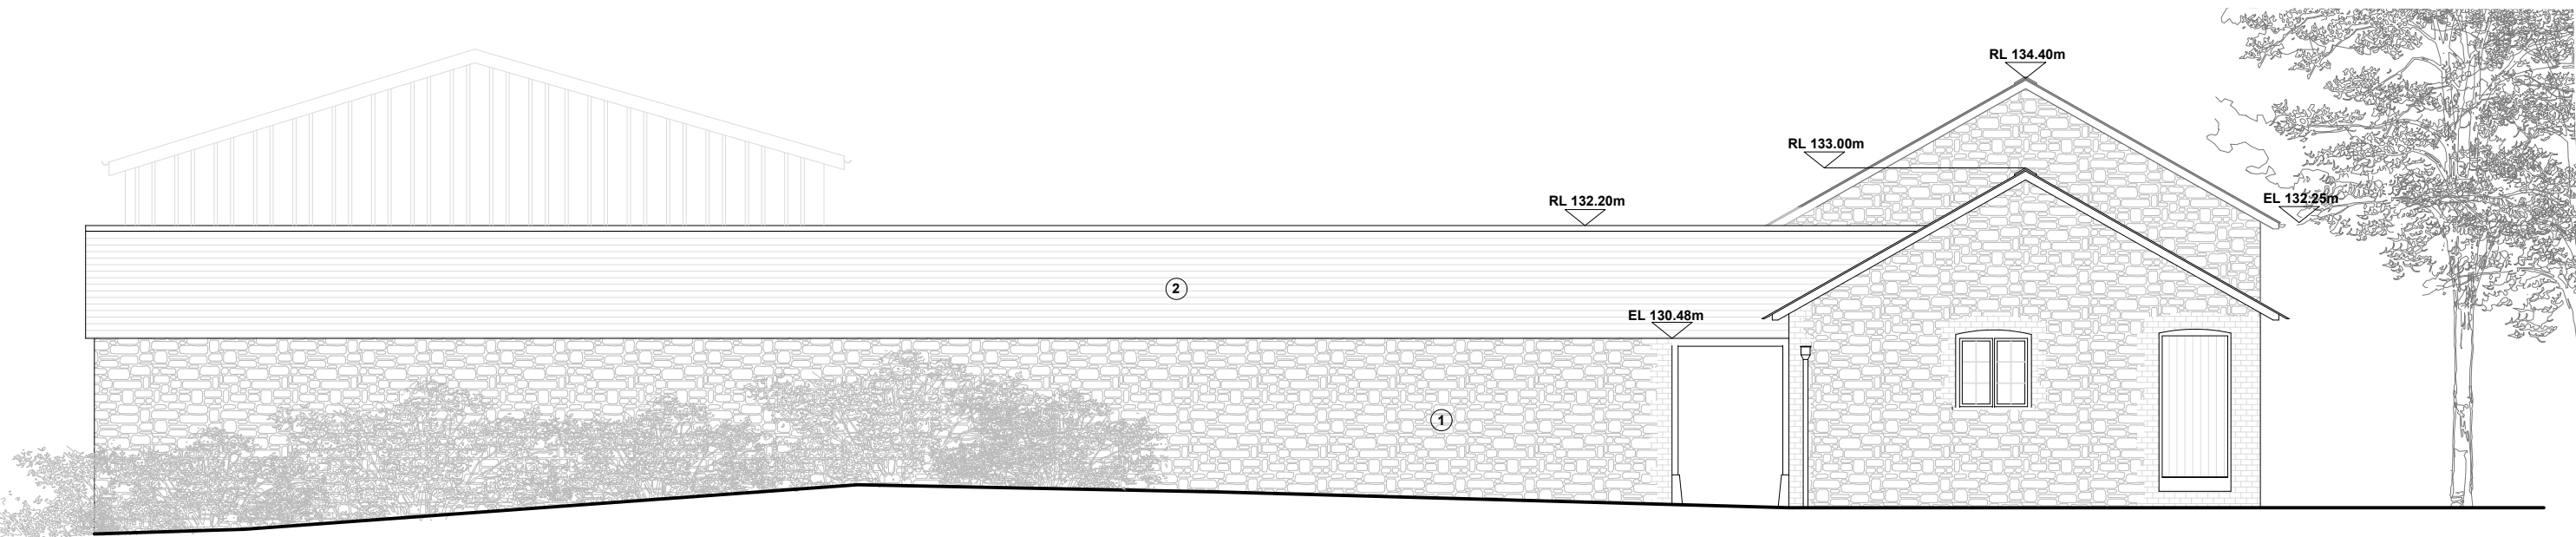

East elevation as existing 1:100

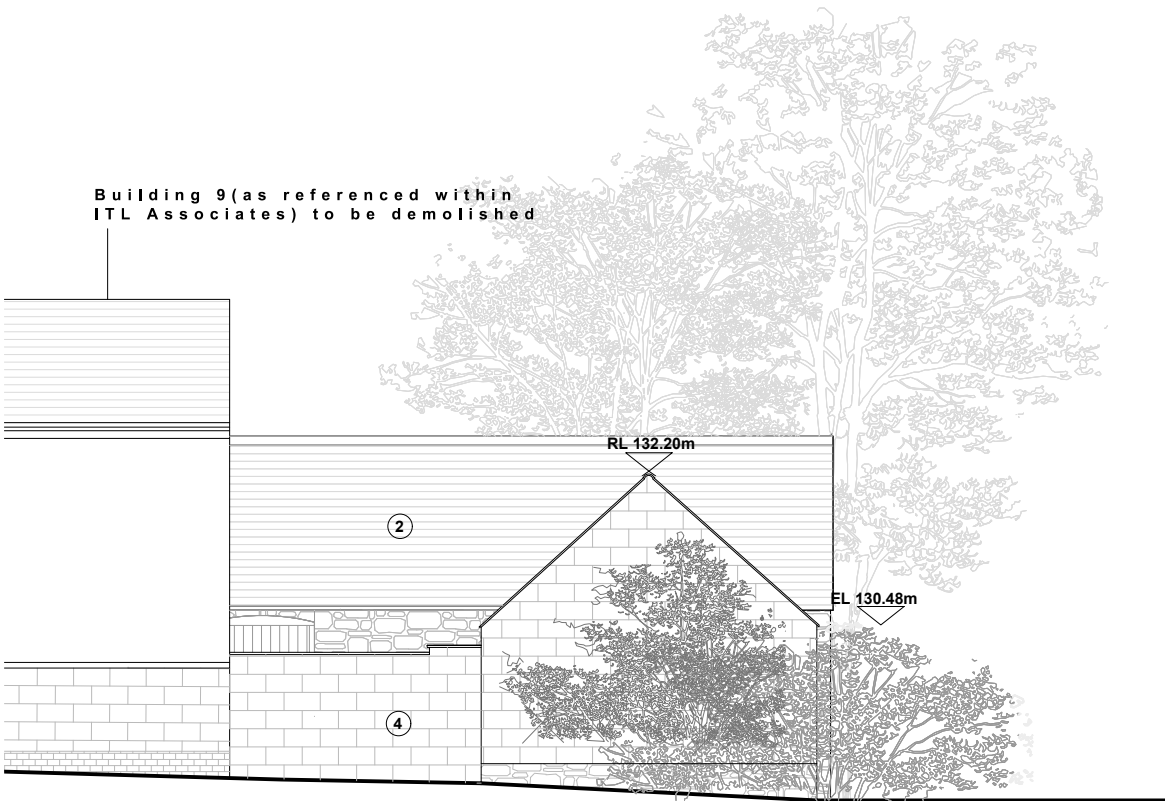


South elevation as existing 1:100

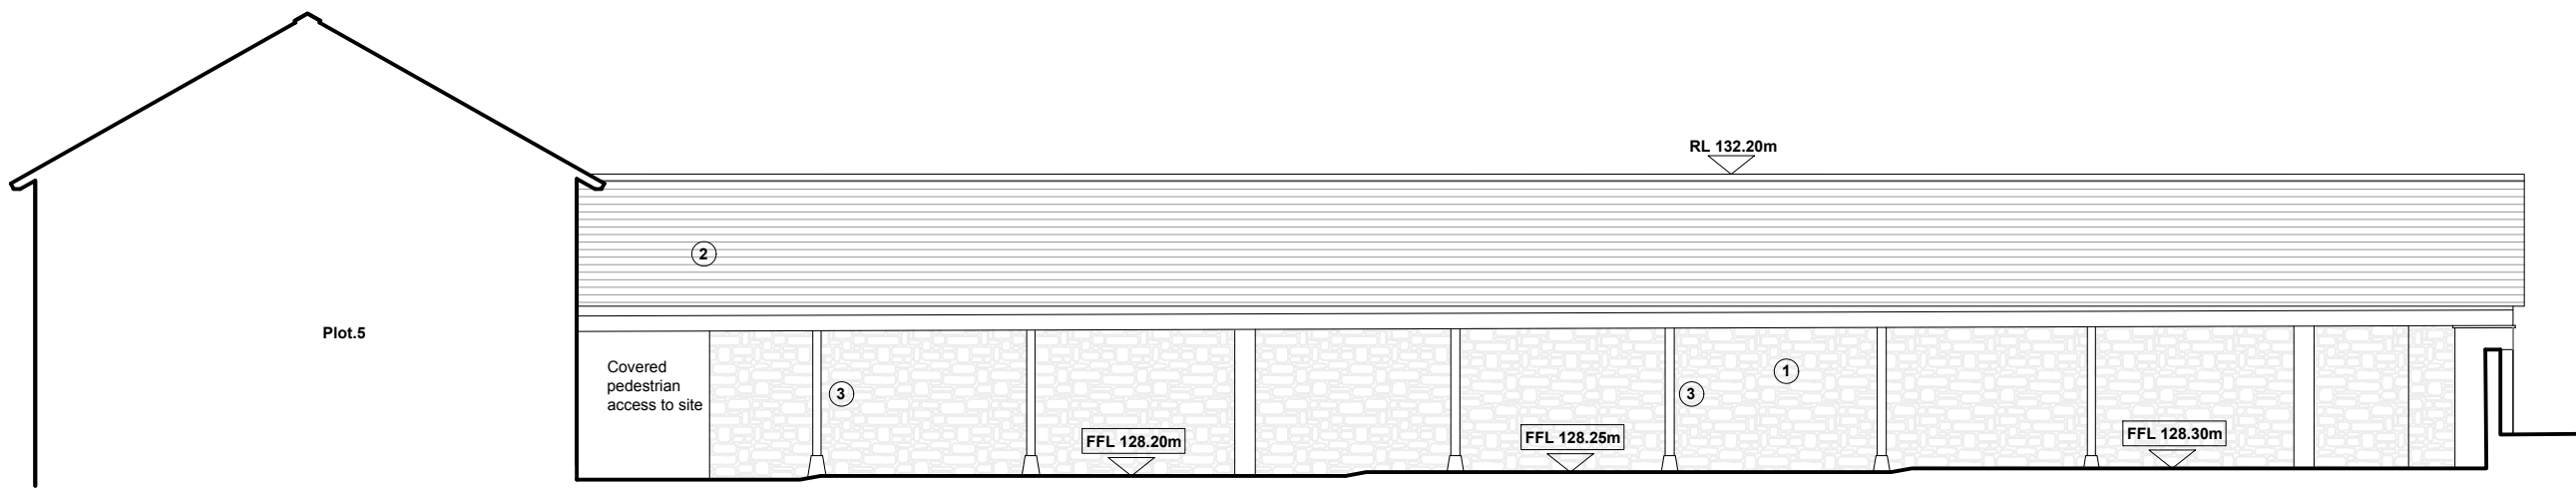

West elevation as existing 1:100

Garage  
block

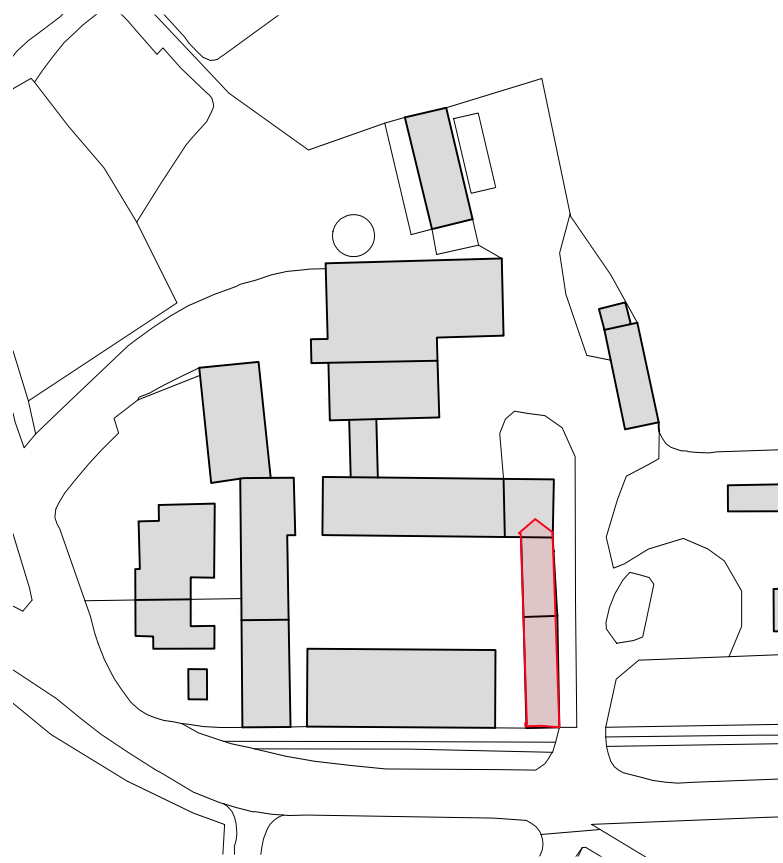


Site Key Plan as existing (NTS)



- Key:
- 1. Rubble chalk stone
  - 2. Natural slate (roof)
  - 3. Timber posts
  - 4. Blockwork

This drawing relates to Building 5 as referenced within ITL Associates Condition Appraisal

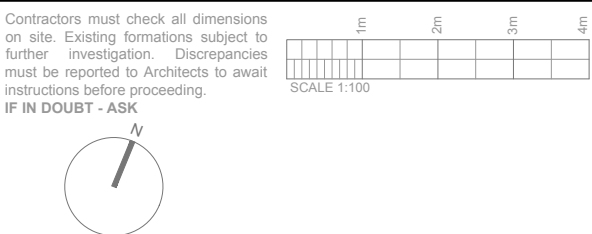

Rev:	Date:	Description:
edit	edit	edit

Rev:	Date:	Description:

Status	Planning
Scale	1:100 @A1
Date	June 2018
Drawn	AL

Project	Residential development at Prebendal Farm, Bishopstone
---------	---

Drawing	Garage Block- As Existing Plan, Section & Elevations
Drwg no	Rev
17020-08	

armada house  
odhams wharf  
topsham  
exeter  
EX3 0PB  
01392 877 990  
www.tfqarchitects.co.uk  
design@tfqarchitects.co.uk

**TFQ**  
architects

COPYRIGHT