


Ordnance Survey, (c) Crown Copyright 2018. All rights reserved. Licence number 100022432

SITE LOCATION PLAN

SCALE 1:1250

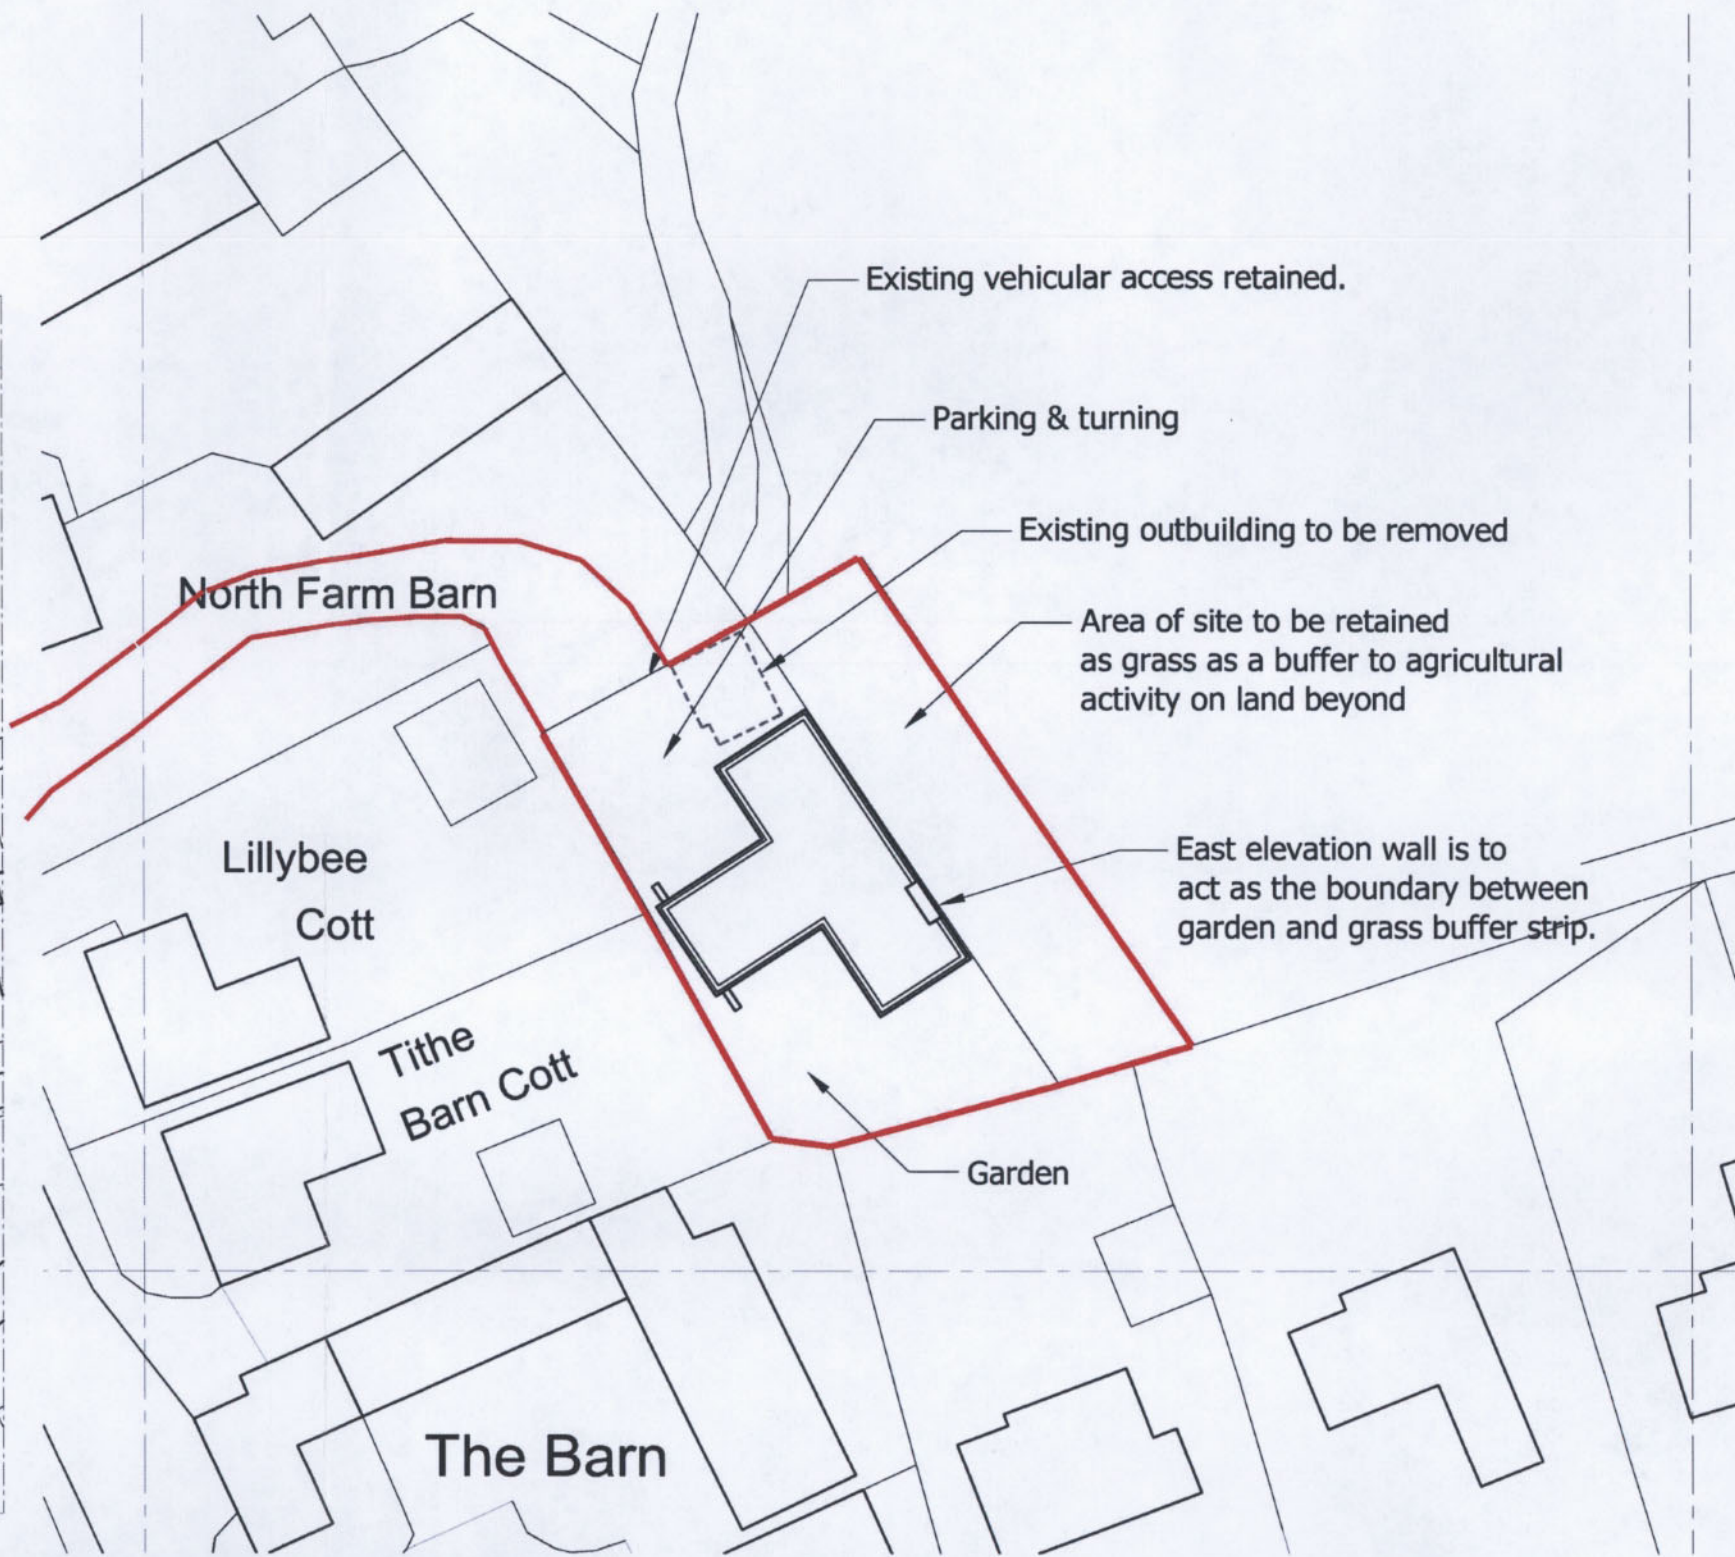


BLOCK PLAN

SCALE 1:500

NORTH



Swordham Borough Council
Planning Department
30 JAN 2019
Shal 0117

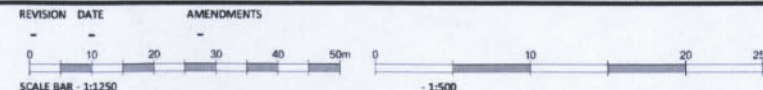

SITE LOCATION & BLOCK PLAN
MATHEWSON WATERS ARCHITECTS
1:1250/ 1:500 @ A3
RIBA #1841.100-B
The Old Surgery
Crowle Road - Lambour
Berkshire - RG17 8NR
enquiries@mw-architects.co.uk
01488 75131
www.mw-architects.co.uk
© Mathewson
1841.100-B