


Application Number S/18/1546

Proposal Erection of a canopy and siting of storage container to existing car park for use as car wash/valeting bays.

Location: The Boundary House 1 The Street Moredon Swindon SN25 3ER

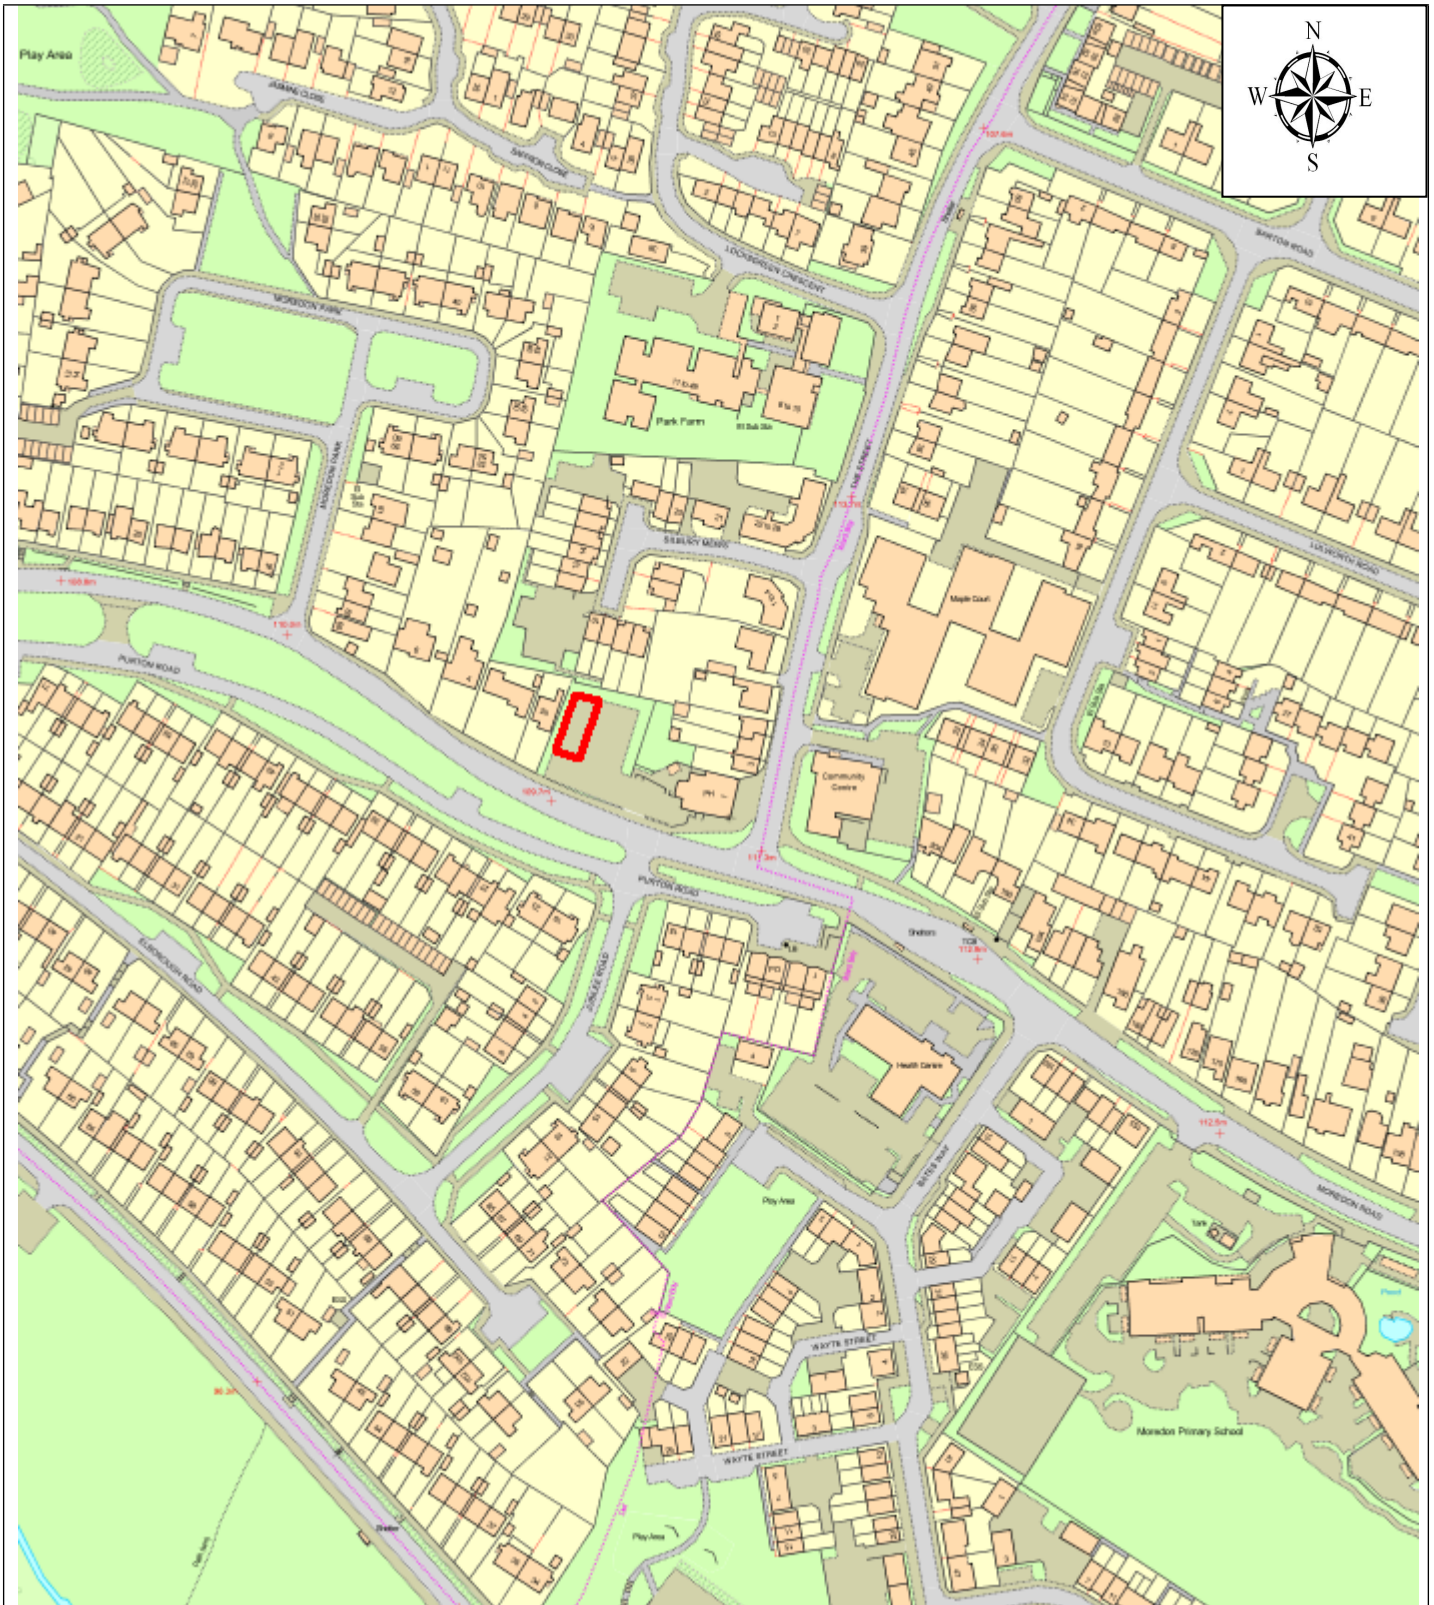

This Plan is for illustrative purposes only and is not intended to provide accurate representation of the development.

In all cases reference should be made to the submitted plans.

© Crown copyright and database rights 2018 Ordnance Survey 100024296.