


Application Number S/HOU/19/0196
Proposal Erection of a first floor front extension.
Location: 15 Whitefield Crescent Peatmoor Swindon SN5 5AA

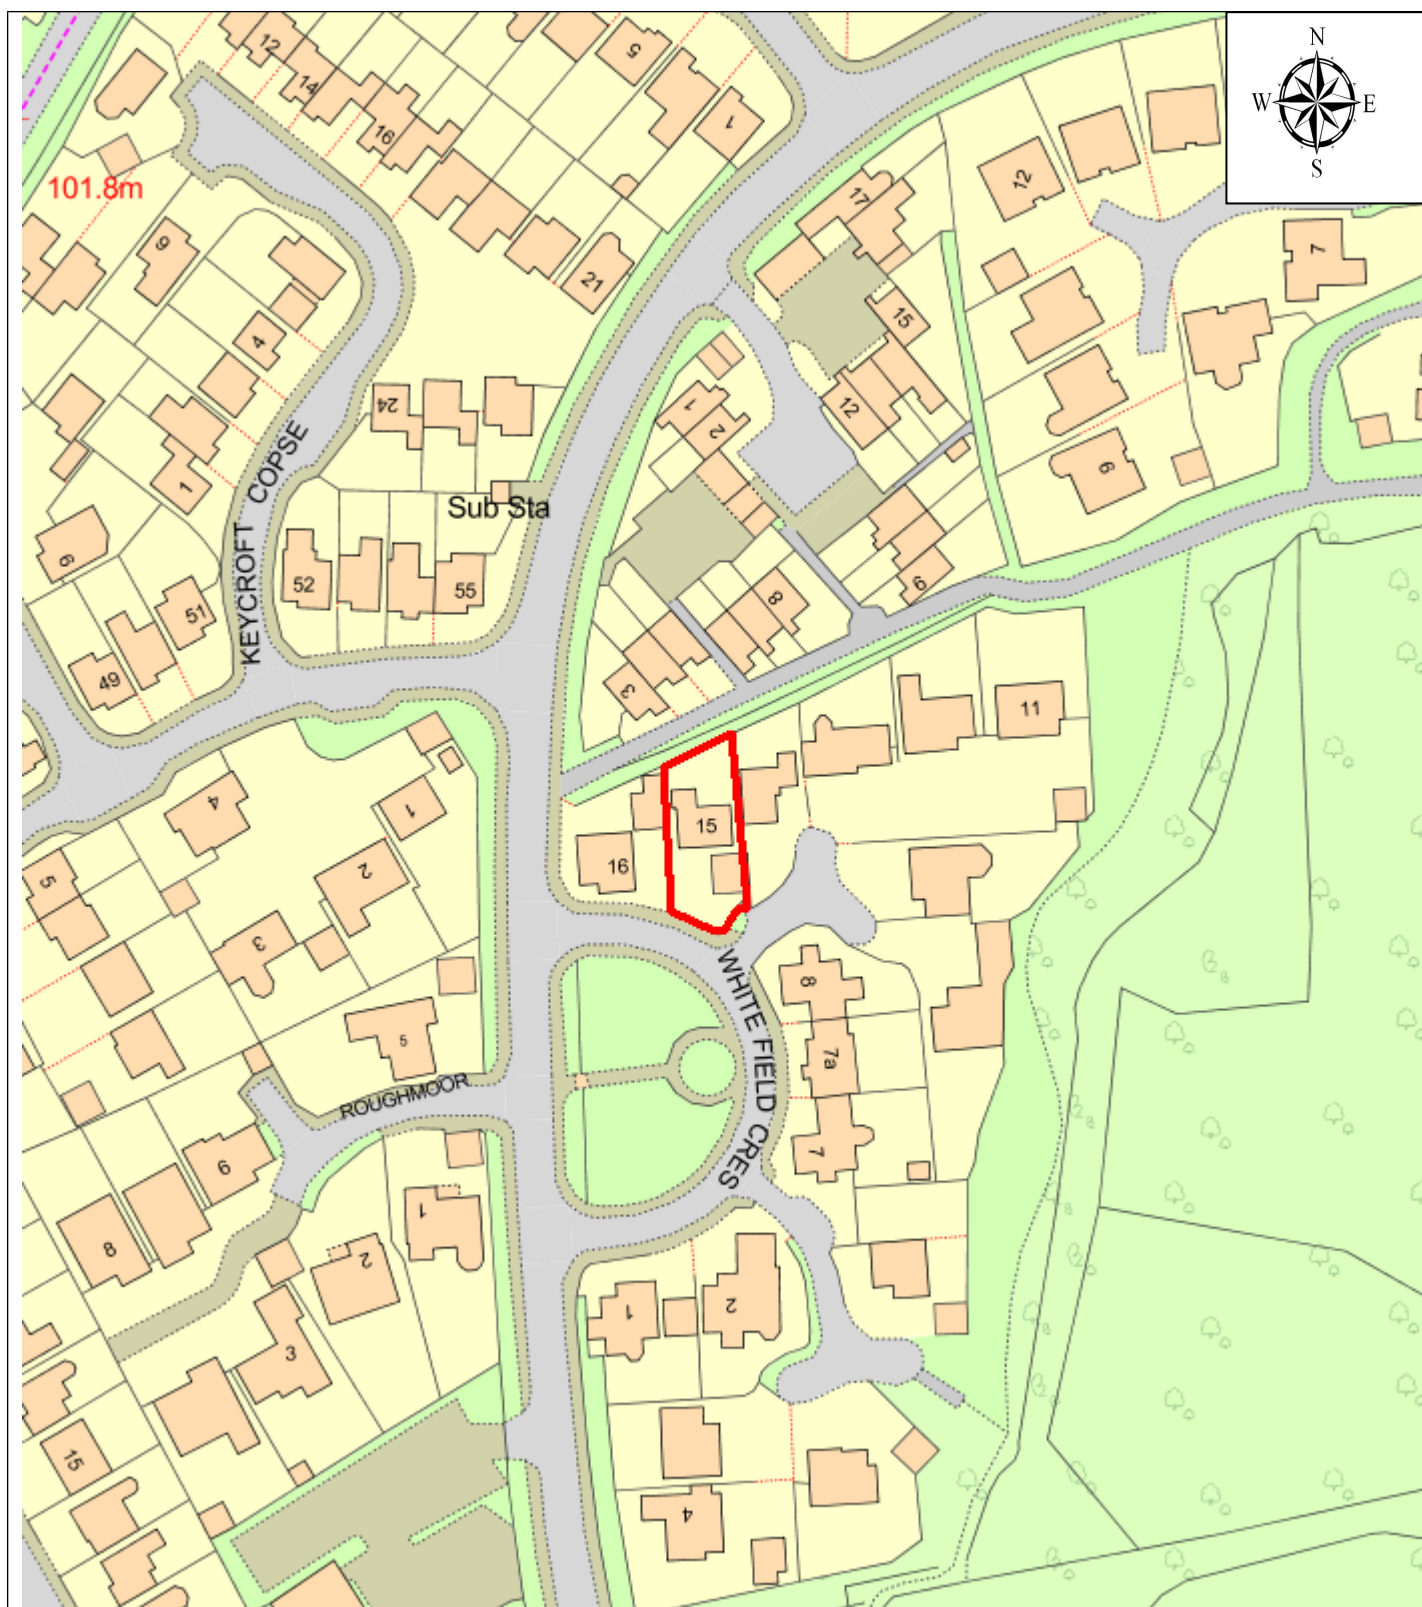

This Plan is for illustrative purposes only and is not intended to provide accurate representation of the development.

In all cases reference should be made to the submitted plans.

© Crown copyright and database rights 2018 Ordnance Survey 100024296.