


Application Number S/18/1403

Proposal Erection of up to 100no. dwellings and associated works without compliance with condition 11 of consent S/OUT/14/1005

Location: Land At Berkeley Farm Swindon Road Wroughton Swindon

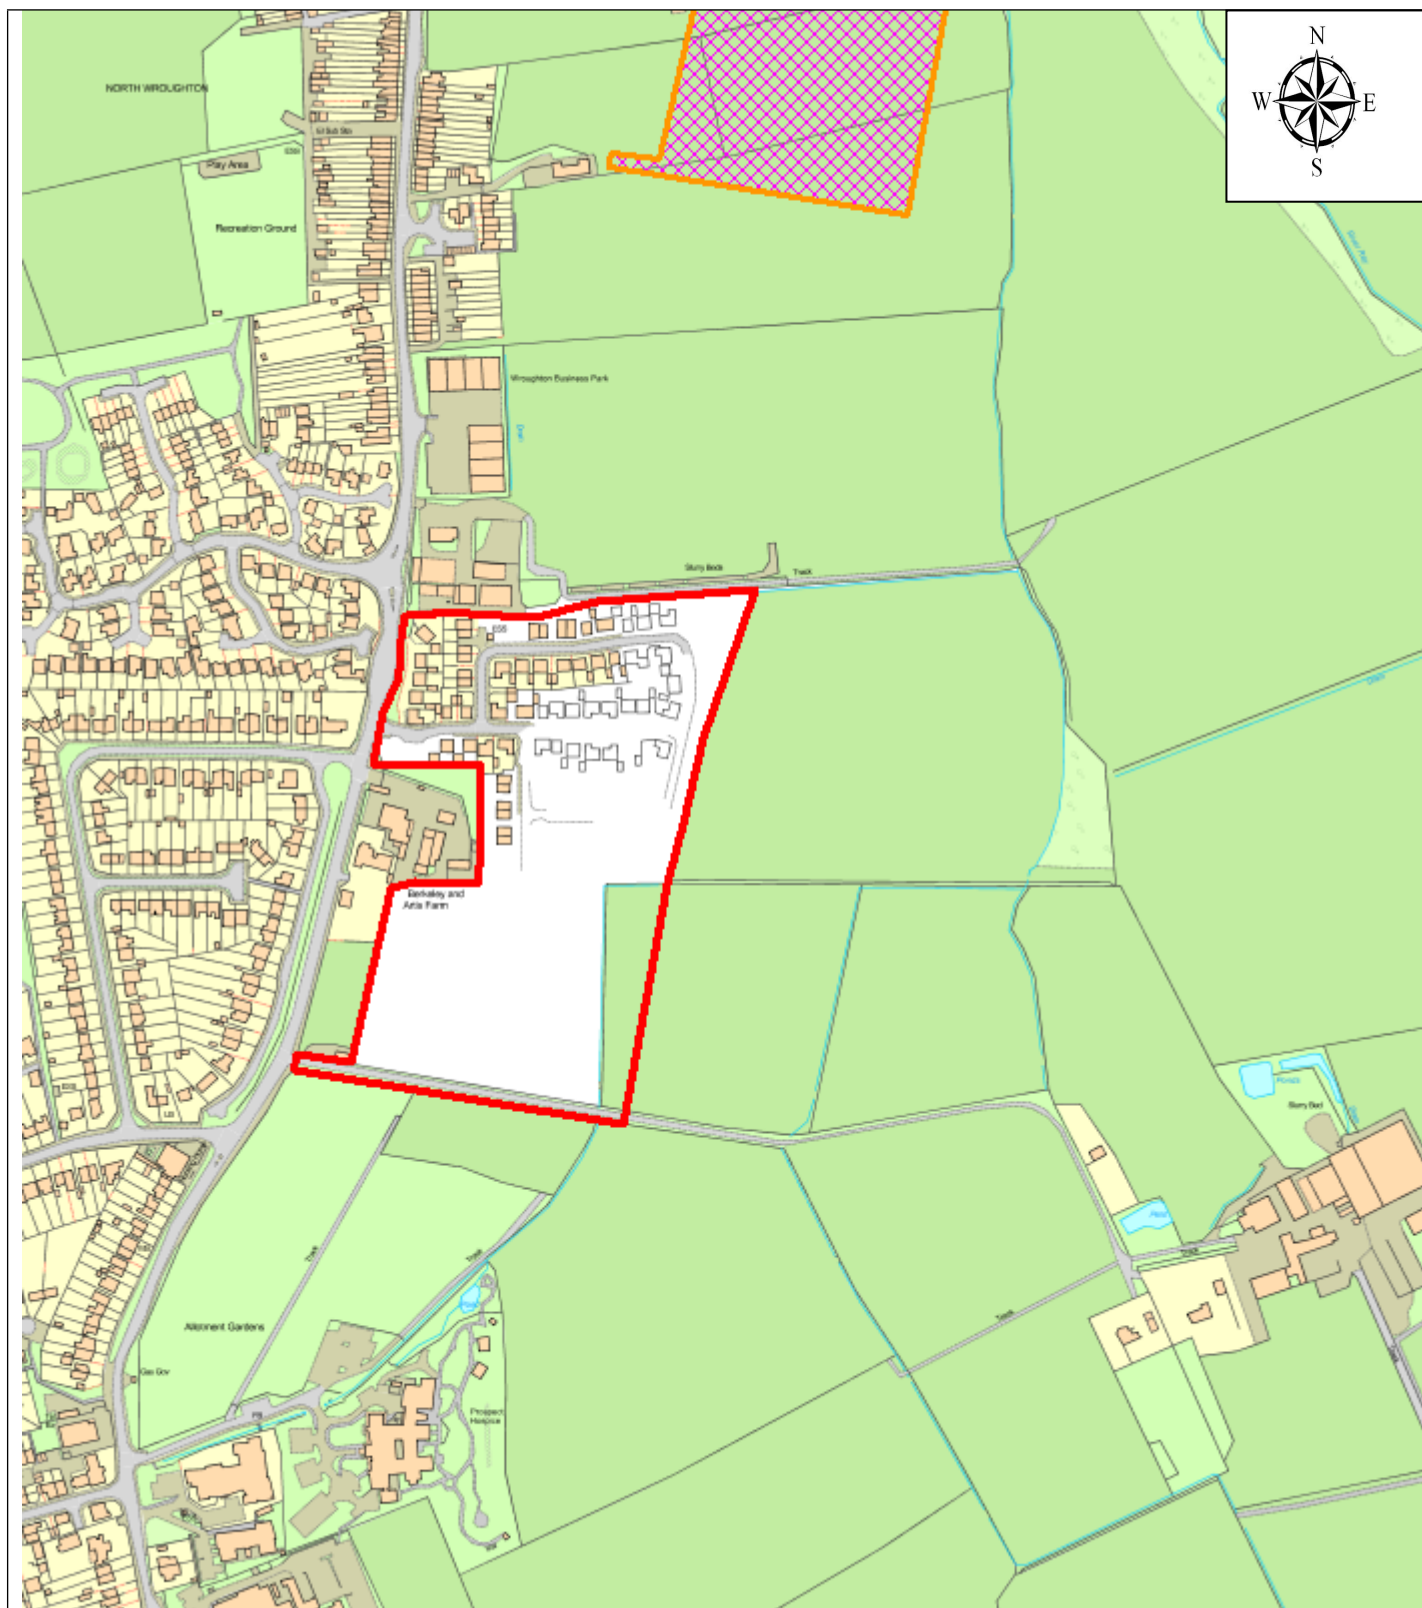

This Plan is for illustrative purposes only and is not intended to provide accurate representation of the development.

In all cases reference should be made to the submitted plans.

© Crown copyright and database rights 2018 Ordnance Survey 100024296.