


Application Number S/HOU/19/0399

Proposal Erection of a replacement garage linked to main house and new 1.8m high boundary wall and fence.

Location: Eldswyn Kingsdown Lane Blunsdon Swindon SN25 5DL

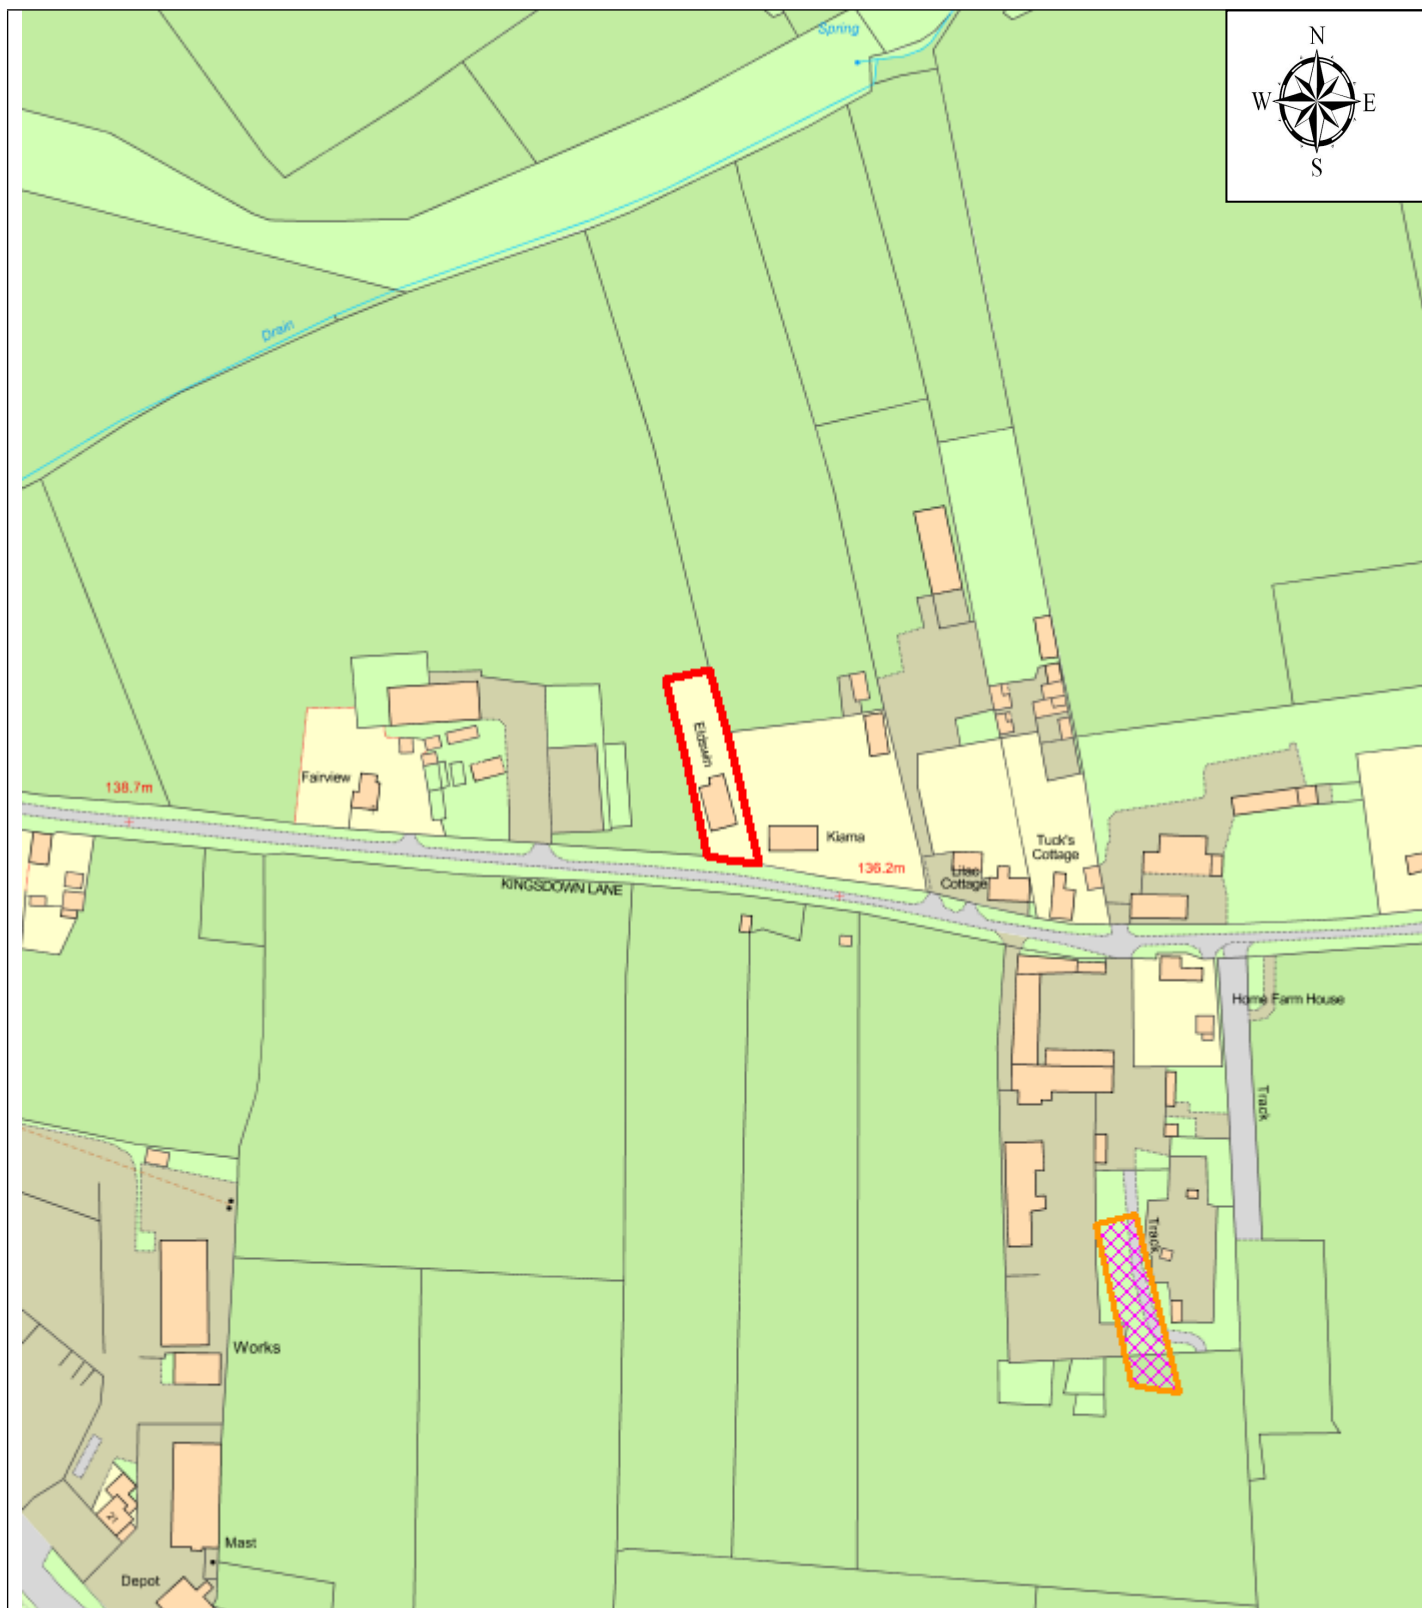

This Plan is for illustrative purposes only and is not intended to provide accurate representation of the development.

In all cases reference should be made to the submitted plans.

© Crown copyright and database rights 2018 Ordnance Survey 100024296.