


Application Number S/HOU/19/0282  
Proposal Erection of a detached single storey annex to rear.  
Location: Eldswyn Kingsdown Lane Blunsdon Swindon SN25 5DL

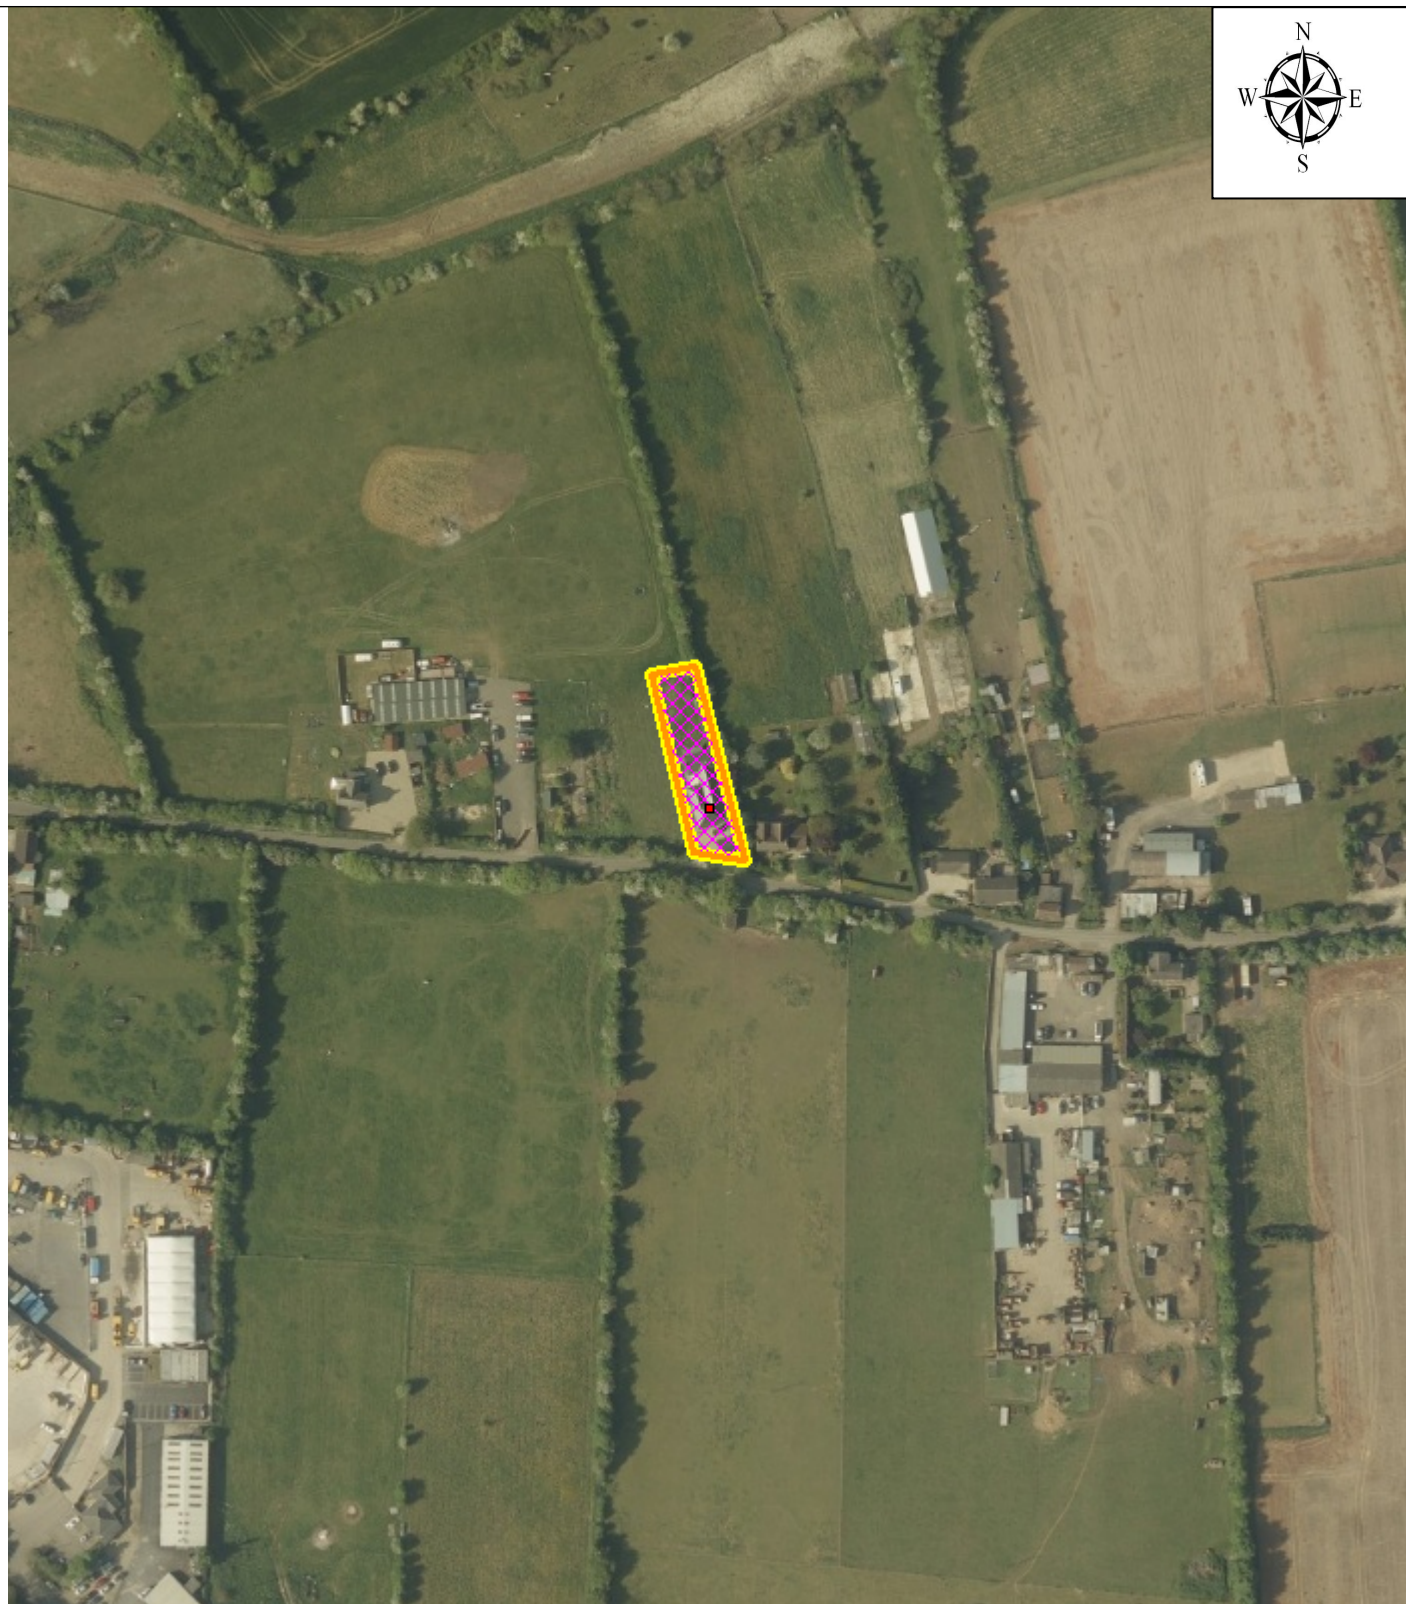

This Plan is for illustrative purposes only and is not intended to provide accurate representation of the development.

In all cases reference should be made to the submitted plans.

© Crown copyright and database rights 2018 Ordnance Survey 100024296.