


SOUTH - WEST ELEVATION

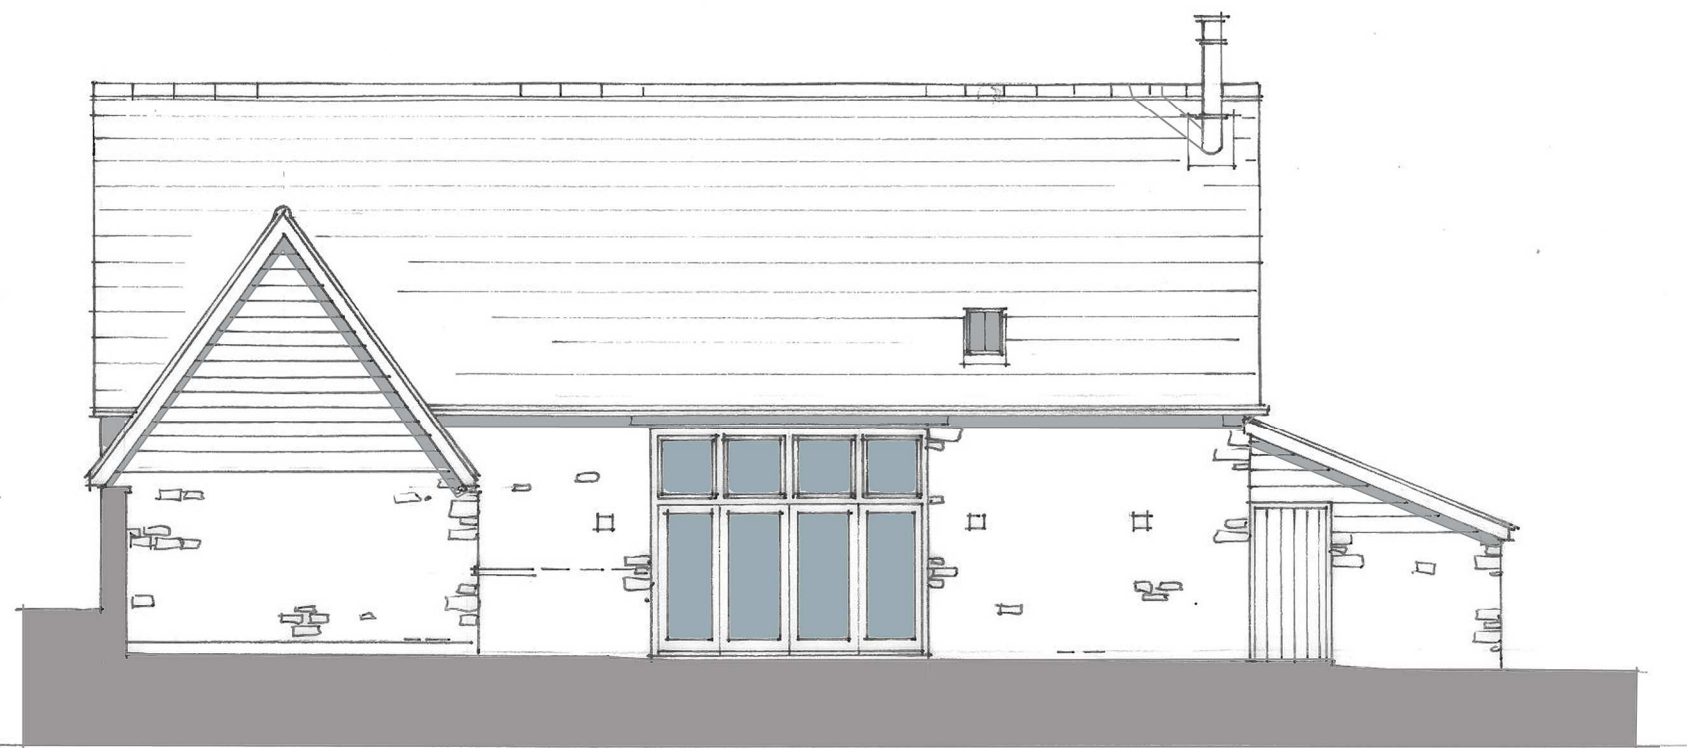

NORTH - WEST ELEVATION

PROJECT

North Farm Barn, Stanton Fitzwarren

REVISION DATE

AMENDMENTS

0 1 2 3 4 5m
SCALE BAR - 1:100

ALL FIGURED DIMENSIONS ARE TO BE TAKEN IN PREFERENCE TO SCALED DIMENSIONS AND ANY INACCURACIES ARE TO BE REPORTED TO THE ARCHITECT. DIMENSIONS TO BE CHECKED ON SITE BEFORE ANY WORK IS PUT IN HAND OR PREFABRICATED. COPYRIGHT OF THIS DRAWING IS RETAINED BY THE ARCHITECT AND IT MUST NOT BE REPRODUCED WITHOUT THEIR WRITTEN CONSENT.

Existing elevations
MATHEWSON WATERS ARCHITECTS
1:100 @ A3
The Old Surgery
Crowle Road - Lambourn
Berkshire - RG17 8NR
enquiries@mw-architects.co.uk
www.mw-architects.co.uk
01888 731311
© MATHEWSON WATERS ARCHITECTS LLP
1694.11
RIBA #