



HW
08/01/2019

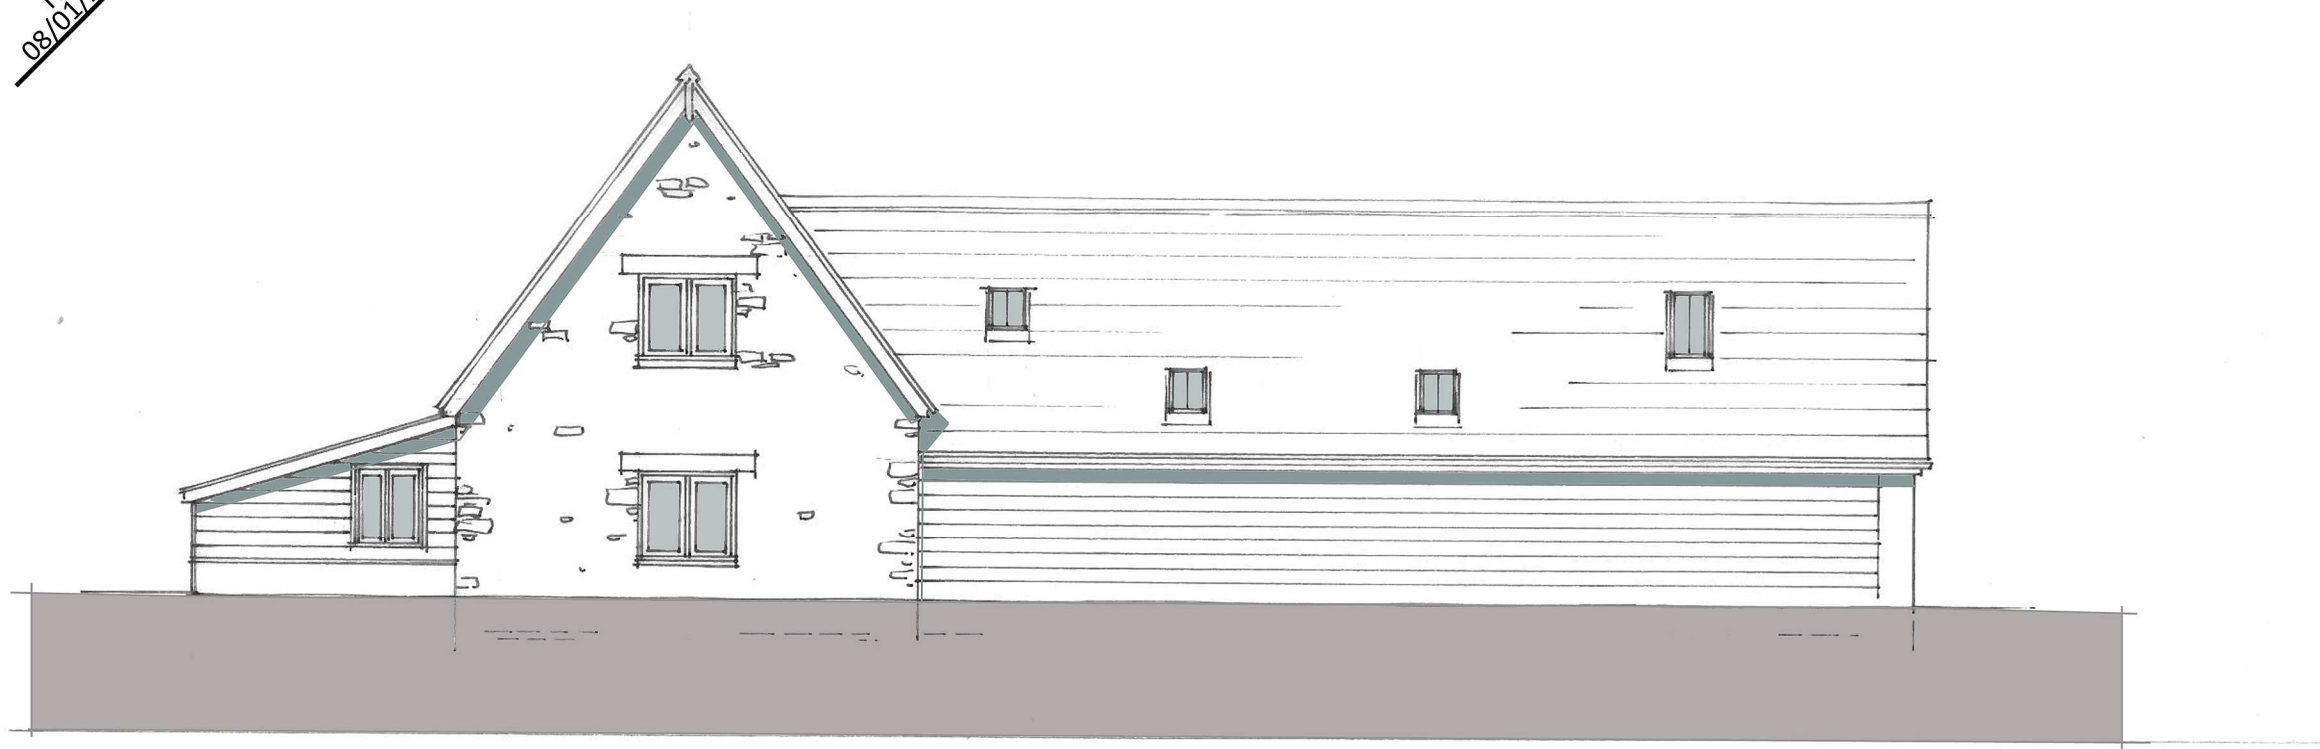

NORTH - EAST ELEVATION

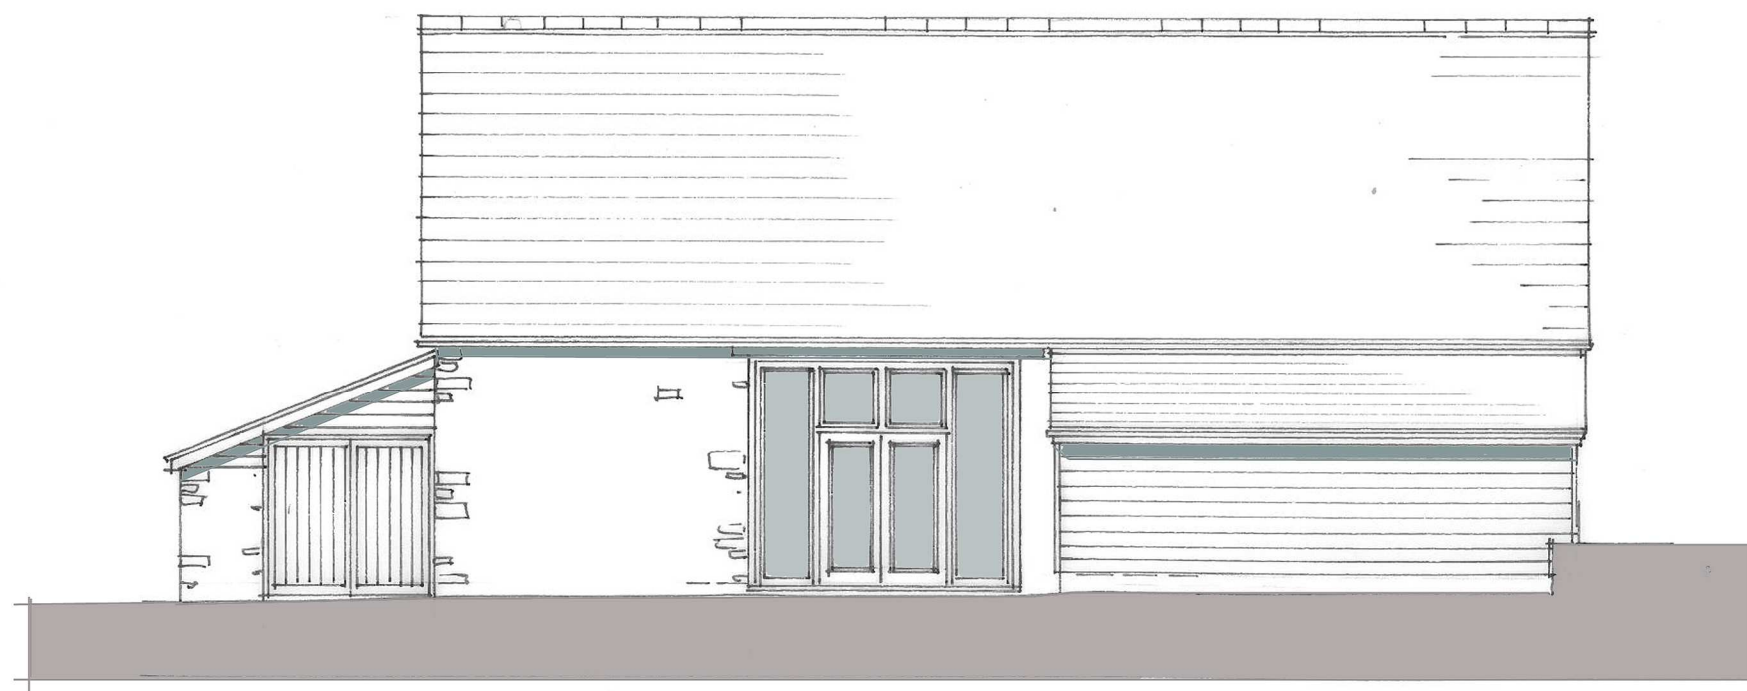

SOUTH - EAST ELEVATION

PROJECT

North Farm Barn, Stanton Fitzwarren

REVISION DATE AMENDMENTS

0 1 2 3 4 5m
SCALE BAR - 1:100

ALL FIGURED DIMENSIONS ARE TO BE TAKEN IN PREFERENCE TO SCALED DIMENSIONS AND ANY INACCURACIES ARE TO BE REPORTED TO THE ARCHITECT. DIMENSIONS TO BE CHECKED ON SITE BEFORE ANY WORK IS PUT IN HAND OR PREFABRICATED. COPYRIGHT OF THIS DRAWING IS RETAINED BY THE ARCHITECT AND IT MUST NOT BE REPRODUCED WITHOUT THEIR WRITTEN CONSENT.

Existing elevations
1:100 @ A3
MATHEWSON WATERS ARCHITECTS
The Old Surgery
Crowle Road - Lambourn
Berkshire - RG17 8NR
entquiries@mw-architects.co.uk
www.mw-architects.co.uk
01888 73131
RIBA #
1694.10
© MATHEWSON WATERS ARCHITECTS LLP