


Application Number S/19/0743

Proposal Change of use of main dwelling to create 9 bed House in Multiple Occupancy (HMO).

Location: 74 Bath Road Old Town Swindon SN1 4AY

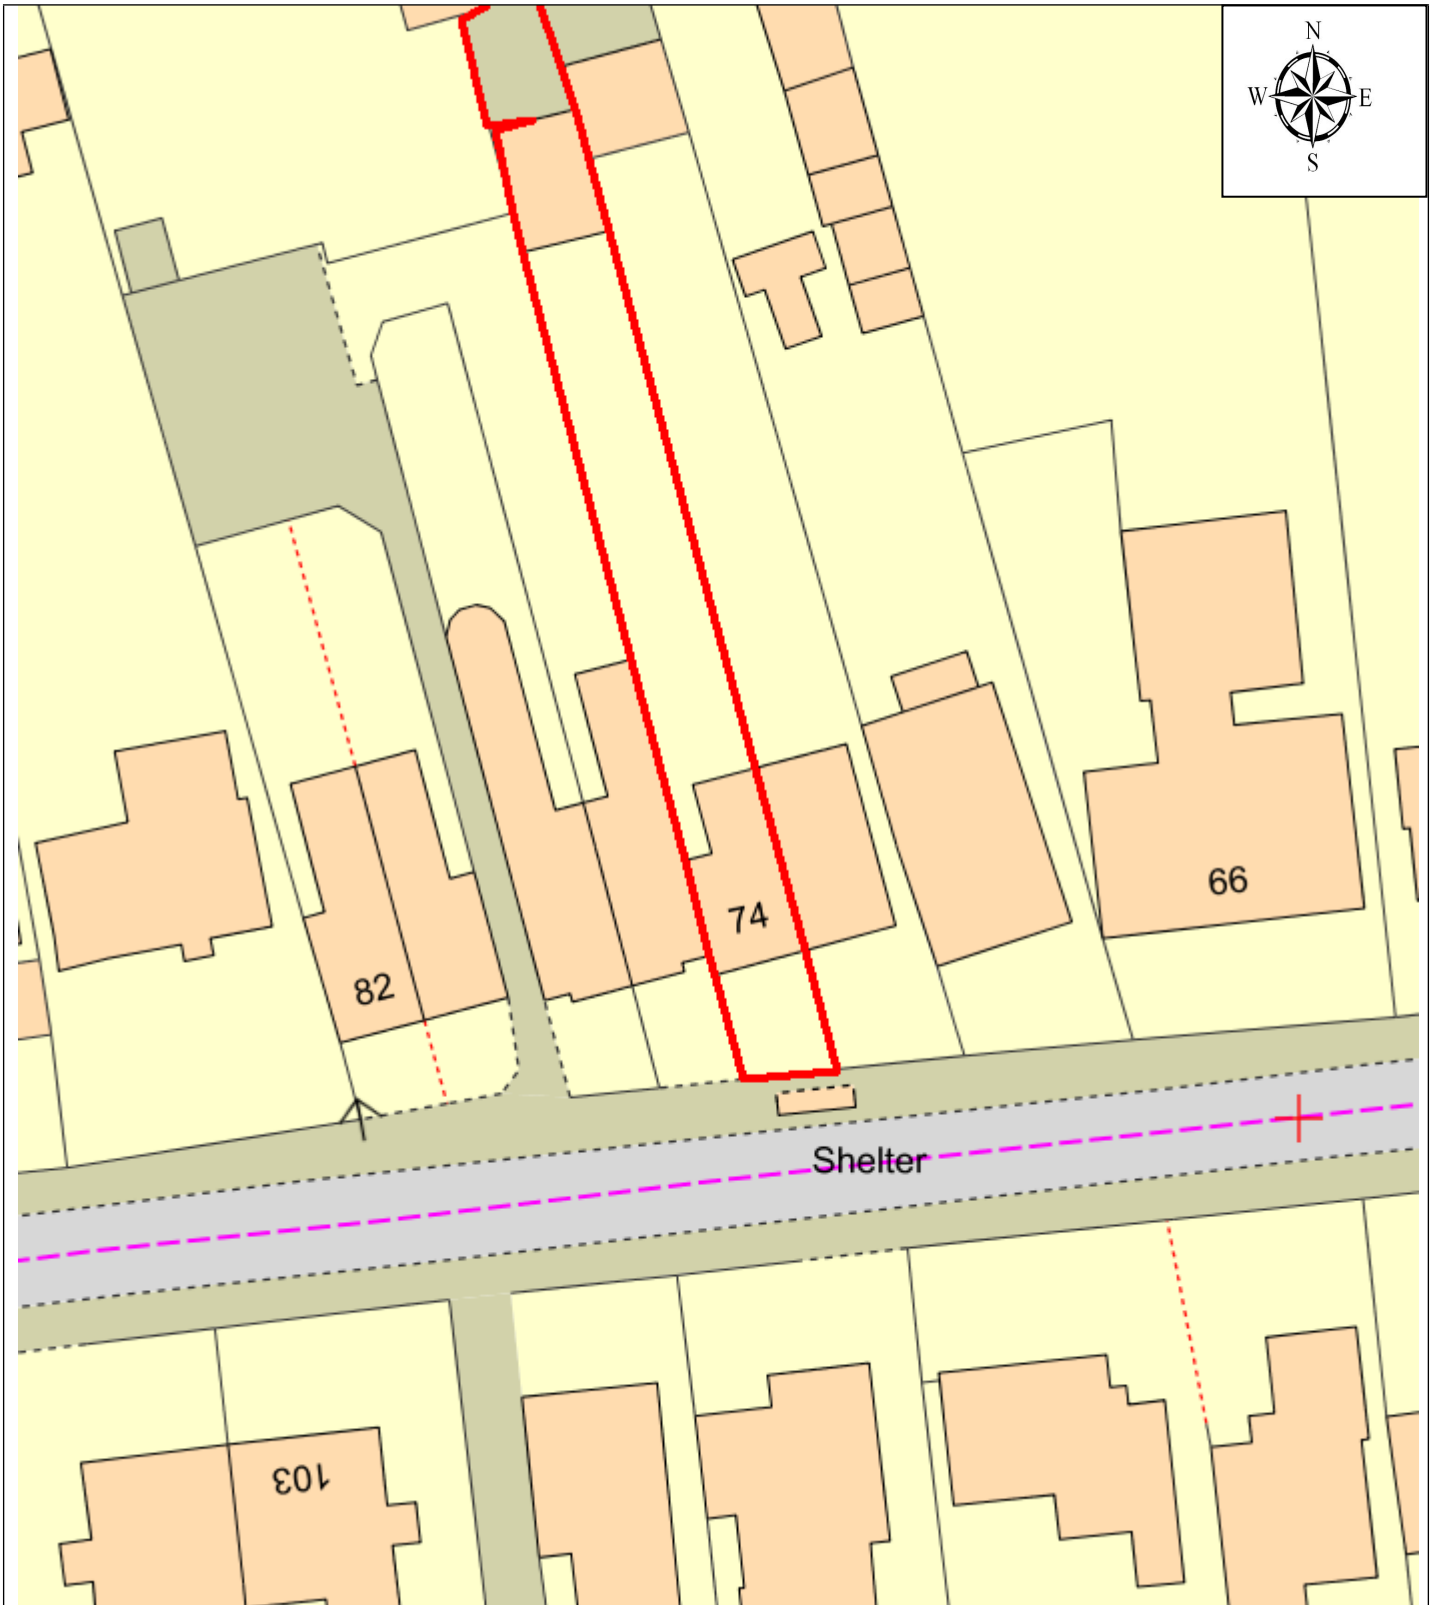

This Plan is for illustrative purposes only and is not intended to provide accurate representation of the development.

In all cases reference should be made to the submitted plans.

© Crown copyright and database rights 2018 Ordnance Survey 100024296.