
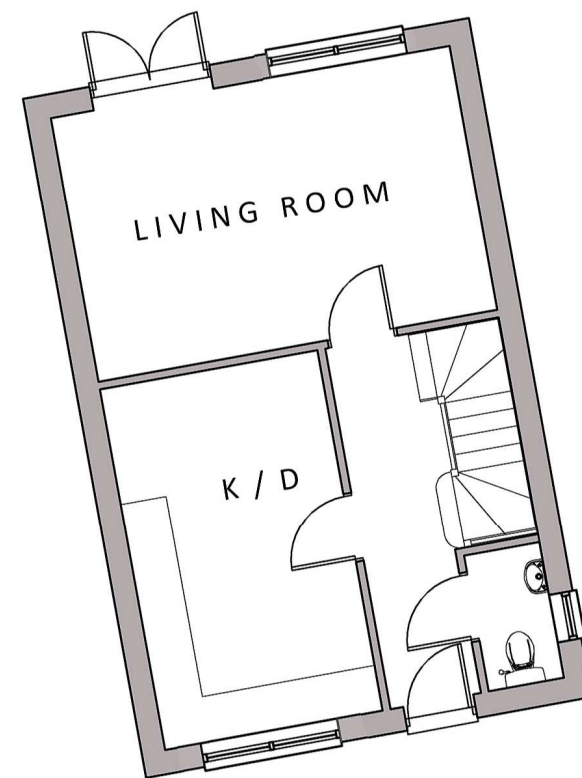
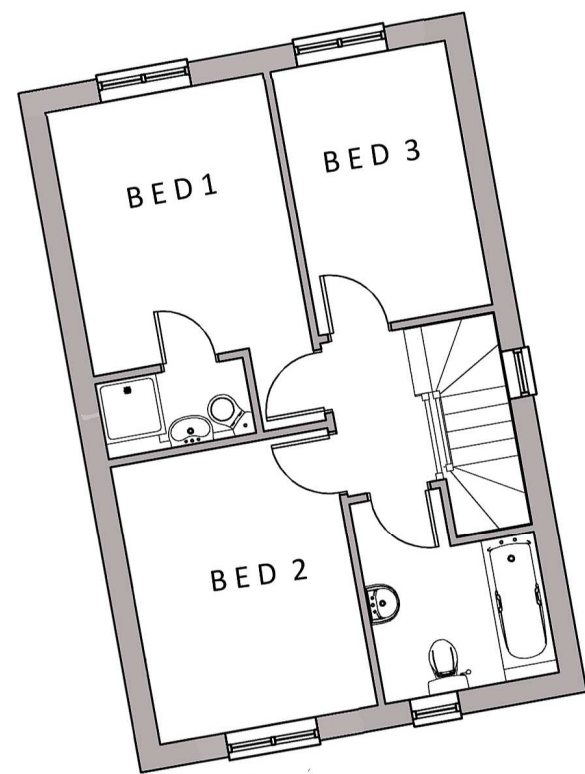


HW
29/01/2019

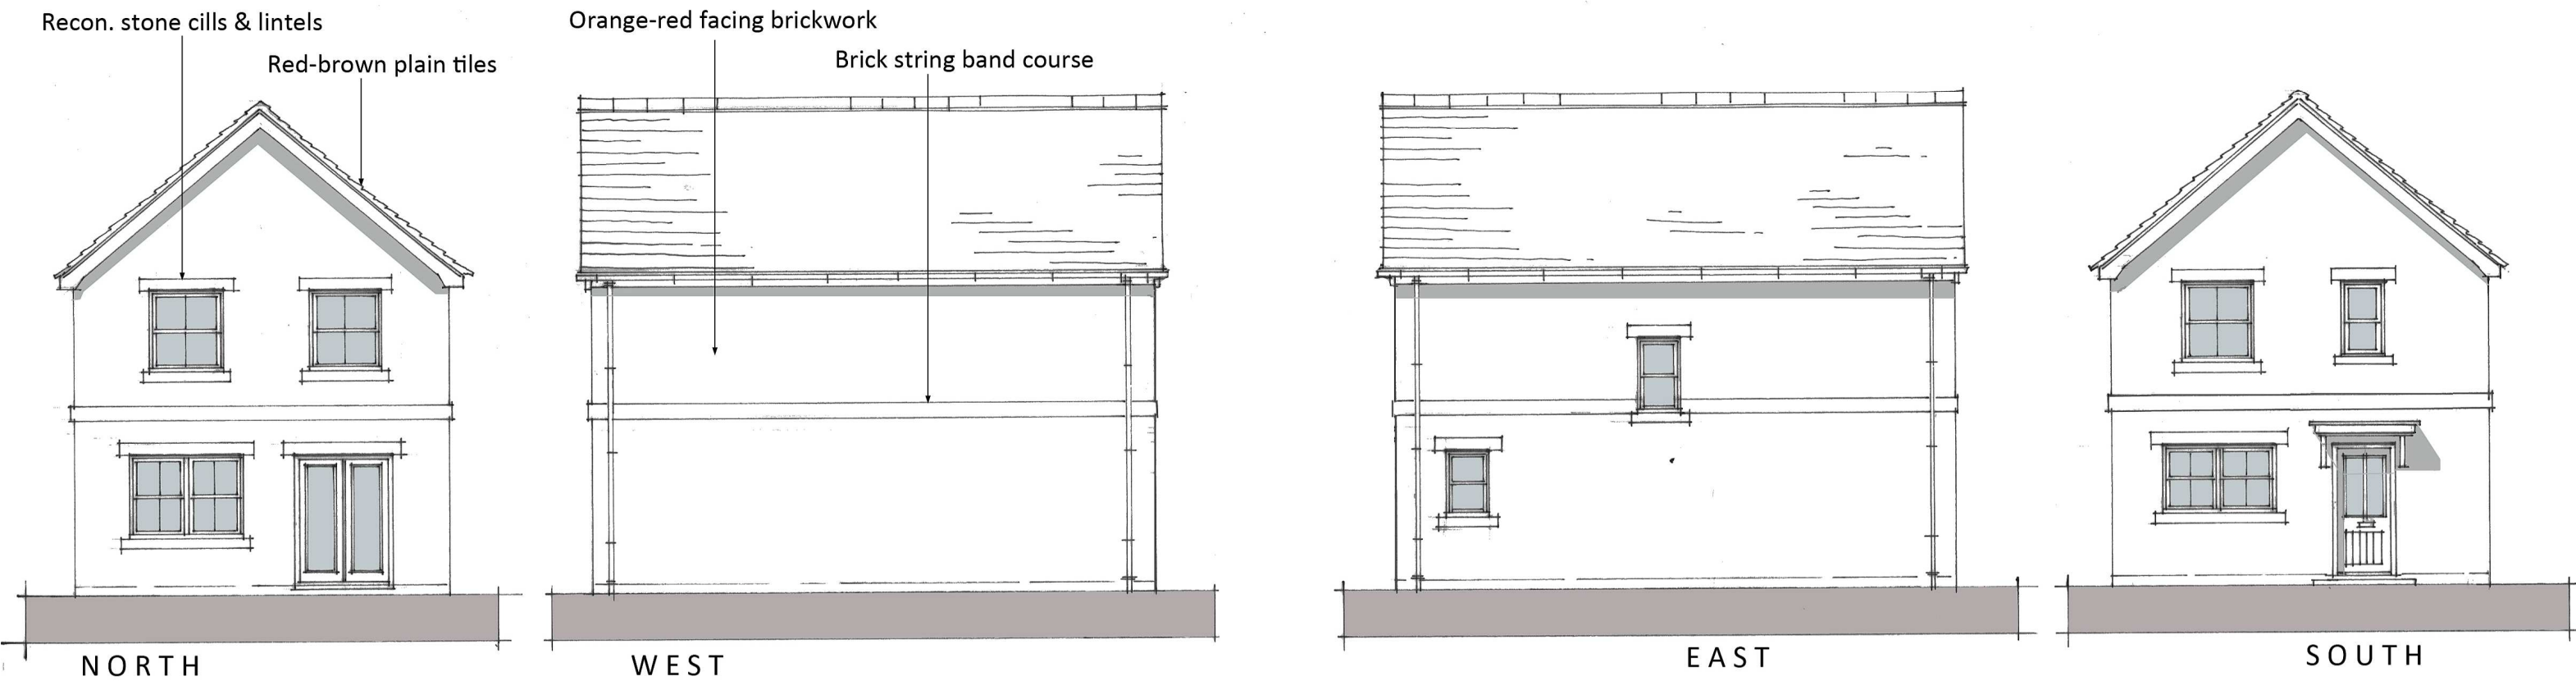

Floor plans & elevations 1:100 @ A3

MATHEWSON WATERS ARCHITECTS

Devises Studio
01380 721994

The Old Surgery
Crowle Road · Lambourn
Berkshire · RG17 8NR
enquiries@mw-architects.co.uk
01488 73131
www.mw-architects.co.uk

Winchburn Studio
07540 725562
RIBA #
Chartered Practice

© MATHEWSON WATERS ARCHITECTS LTD

18102.102

PROJECT

Proposed dwelling to the rear of 5 High Street, Wroughton

REVISION	DATE	AMENDMENTS
0	1	2
1	2	3
2	3	4
3	4	5

SCALE BAR - 1:100

ALL FIGURED DIMENSIONS ARE TO BE TAKEN IN PREFERENCE TO SCALED DIMENSIONS AND ANY INACCURACIES ARE TO BE REPORTED TO THE ARCHITECT. DIMENSIONS TO BE CHECKED ON SITE BEFORE ANY WORK IS PUT IN HAND OR PREFABRICATED. COPYRIGHT OF THIS DRAWING IS RETAINED BY THE ARCHITECT AND IT MUST NOT BE REPRODUCED WITHOUT THEIR WRITTEN CONSENT.