
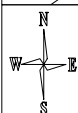


S/17/1114

Demolition of buildings, and erection of 8no. dwellings and employment building (Use Class B1),
conversion and alteration of stables and barn to employment (Use Class B1) including Access and Parking.
Manor Farm 47 Queens Road Hannington Swindon SN6 7SY

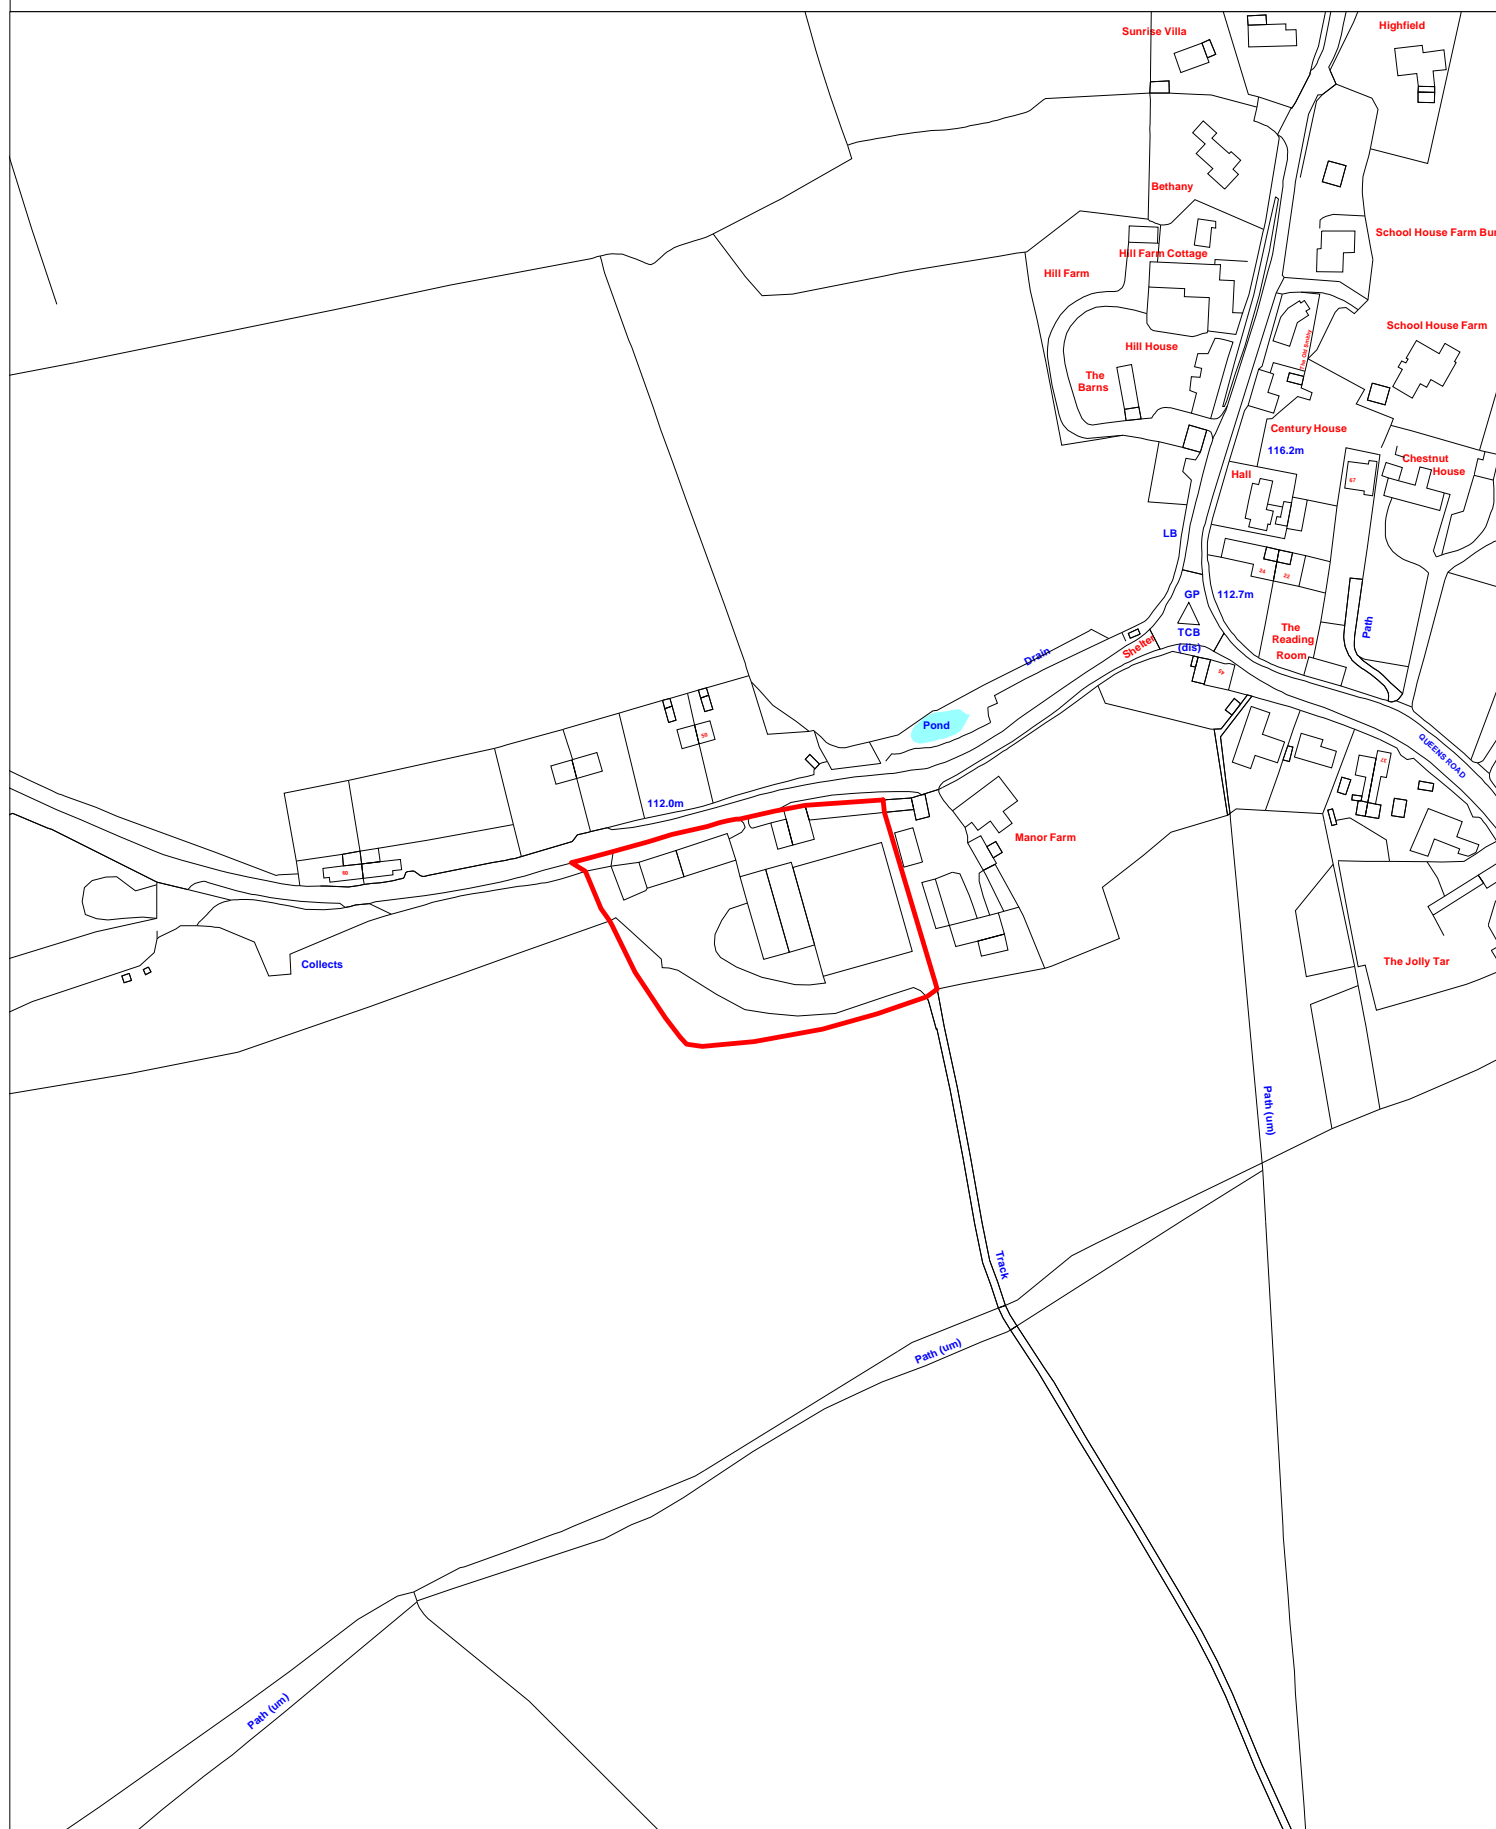

This Plan is for illustrative purposes only and is not intended to provide accurate representation of the development.
In all cases references should be made to the submitted plans.