


SW
ELEVATION

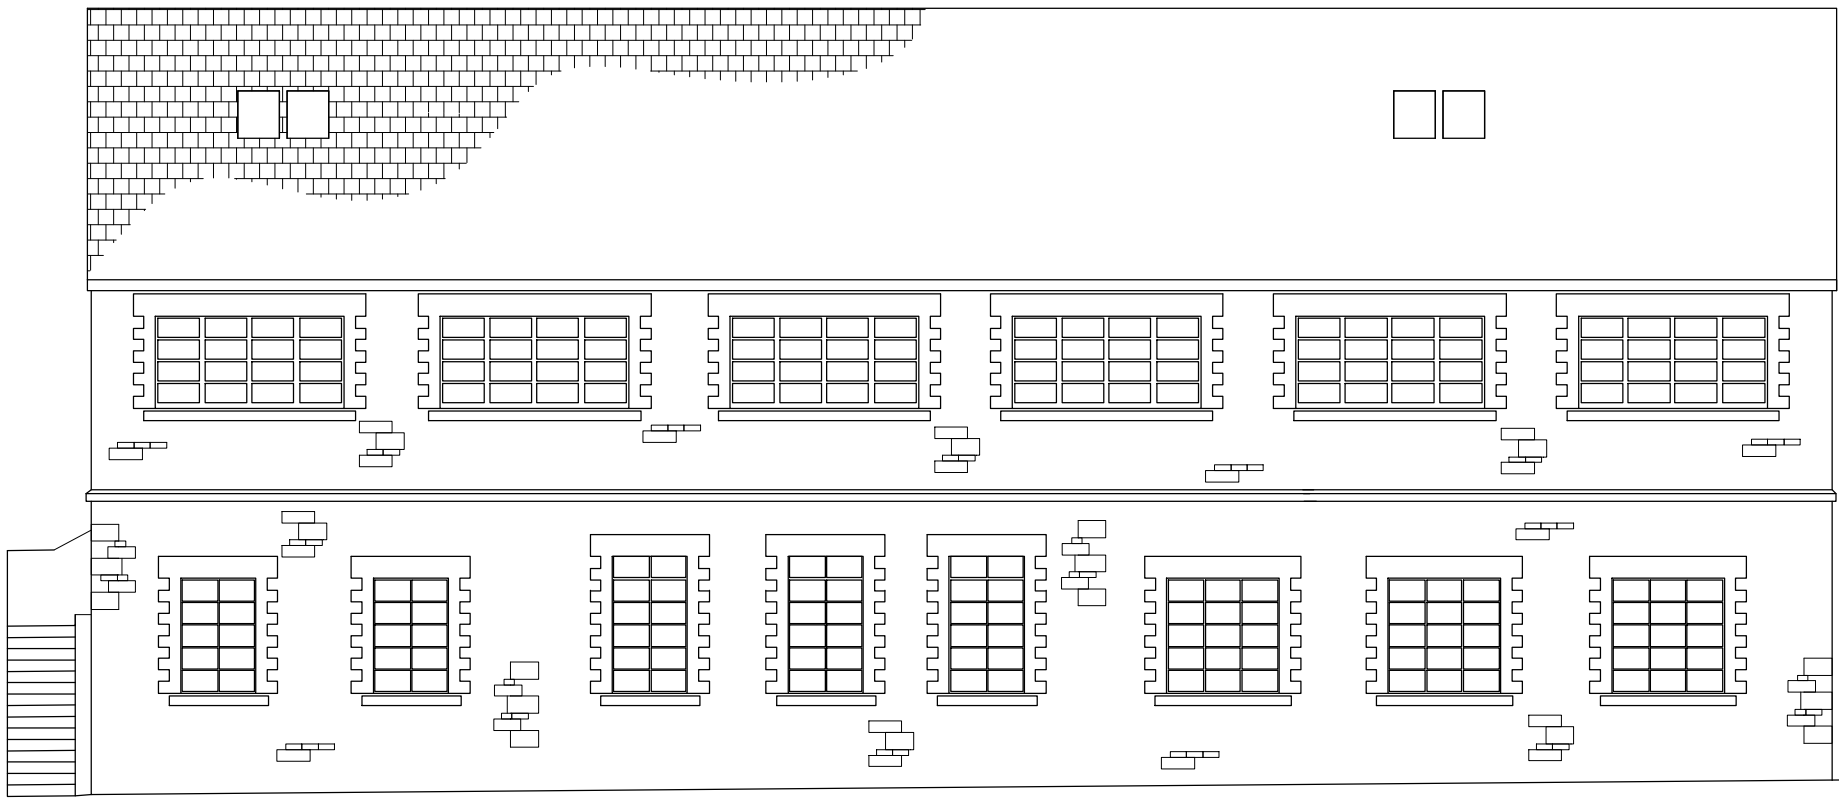


SE
ELEVATION

WINDOW LEGEND

- OG OBSCURE GLAZING, MINIMUM LEVEL 3
- M ONE-WAY MIRROR GLAZING, BLOCKED INTERNALLY SEE SECTION NOTES



EXAMPLE EXTERNAL STAIRCASE DETAILING & BALUSTRADE

B	Amended following conservation officers comments	08.08.19
A	Glazing annotation added	29.07.17
Rev	Description	Date
		
RODBOURNE, SWINDON		
PROPOSED ELEVATIONS 1 OF 2		
Dwg No:	22-1-RB	B
Scale:	1:100 @ A3	Date: 15/04/19
Drawn By:	KP	
Hampton Lodge, Hampton, Highworth, Swindon, Wiltshire, SN6 7RL		