


NE
ELEVATION

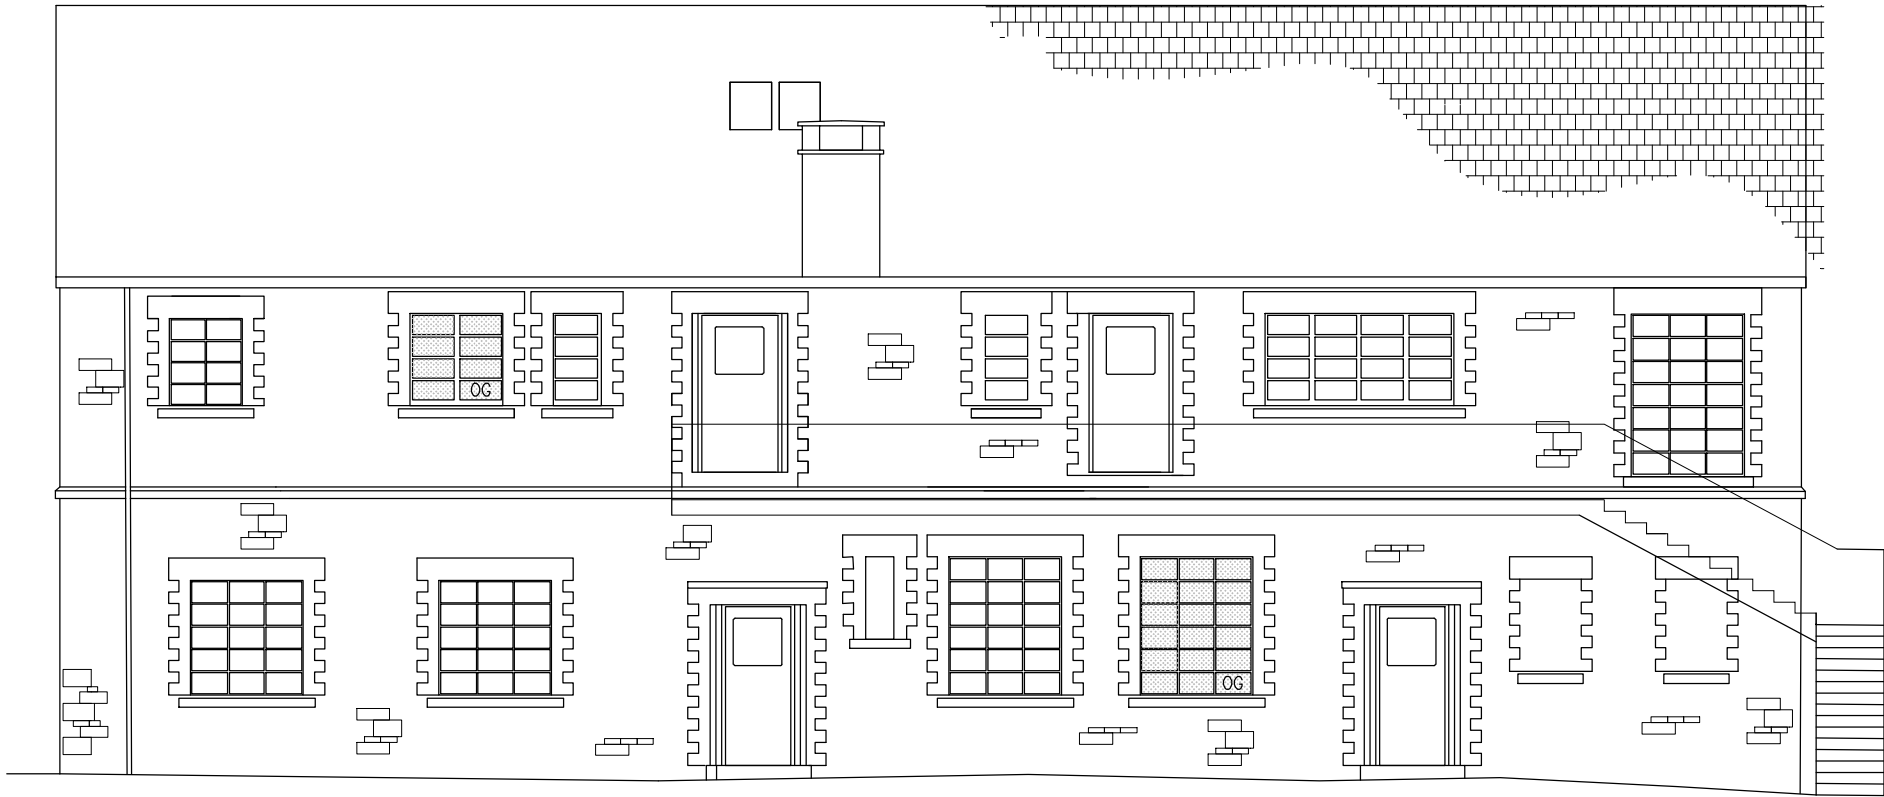

NW
ELEVATION

WINDOW LEGEND

- OG

OBSCURE GLAZING, MINIMUM LEVEL 3
- M

ONE-WAY MIRROR GLAZING, BLOCKED
INTERNALLY SEE SECTION NOTES

B	Amended following conservation officers comments	08.08.19
A	Glazing annotation added	29.07.17
Rev	Description	Date
<div><div><div><div></div><div></div></div><div><div></div><div></div></div></div><div><div>HH</div><div>HIGHWORTH HOMES LTD</div></div></div>		
RODBOURNE, SWINDON		
PROPOSED ELEVATIONS 2 OF 2		
Dwg No:	23-1-RB	B
Scale:	1:100 @ A3	Date: 15/04/19
Drawn By:	KP	
Hampton Lodge, Hampton, Highworth, Swindon, Wiltshire, SN6 7RL		