


Application Number S/18/0447

Proposal Demolition of existing workshops and erection of 10no. dwellings, conversion of existing store to provide 2no. dwellings.

Location: 13 Cricklade Street Old Town Swindon SN1 3EZ

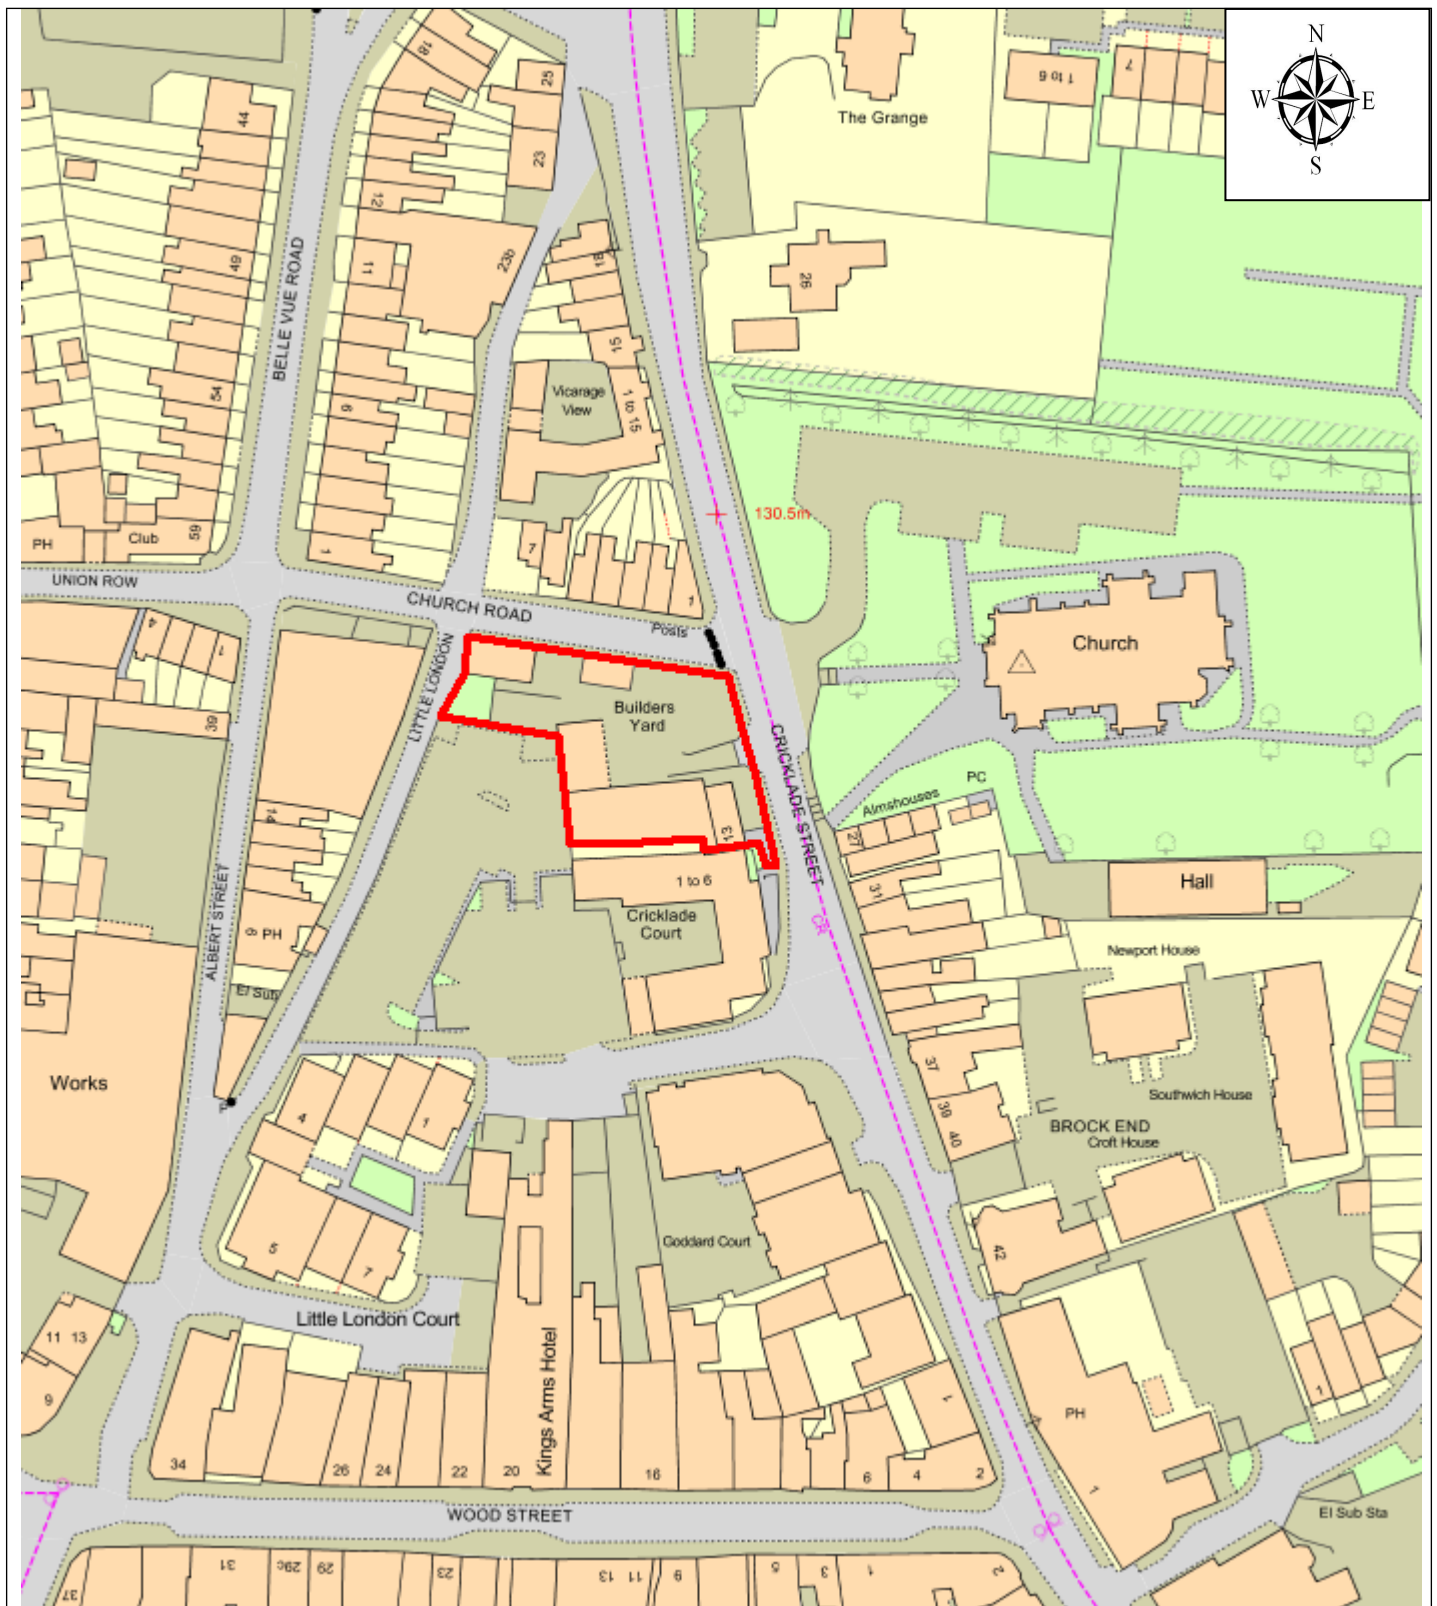

This Plan is for illustrative purposes only and is not intended to provide accurate representation of the development.

In all cases reference should be made to the submitted plans.

© Crown copyright and database rights 2018 Ordnance Survey 100024296.