
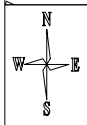


S/RES/18/0027

Reserved matters application (following outline planning permission S/07/1365) for the demolition of existing stadium and construction of a new stadium, racing building, training kennels, new stands, acoustic barrier, car parking and associated development including minor access works to western access and laying out of open space/linear park. (Modification to reserved matters approval reference S/RES/16/0036)

Abbey Stadium Lady Lane Swindon SN2 4DN

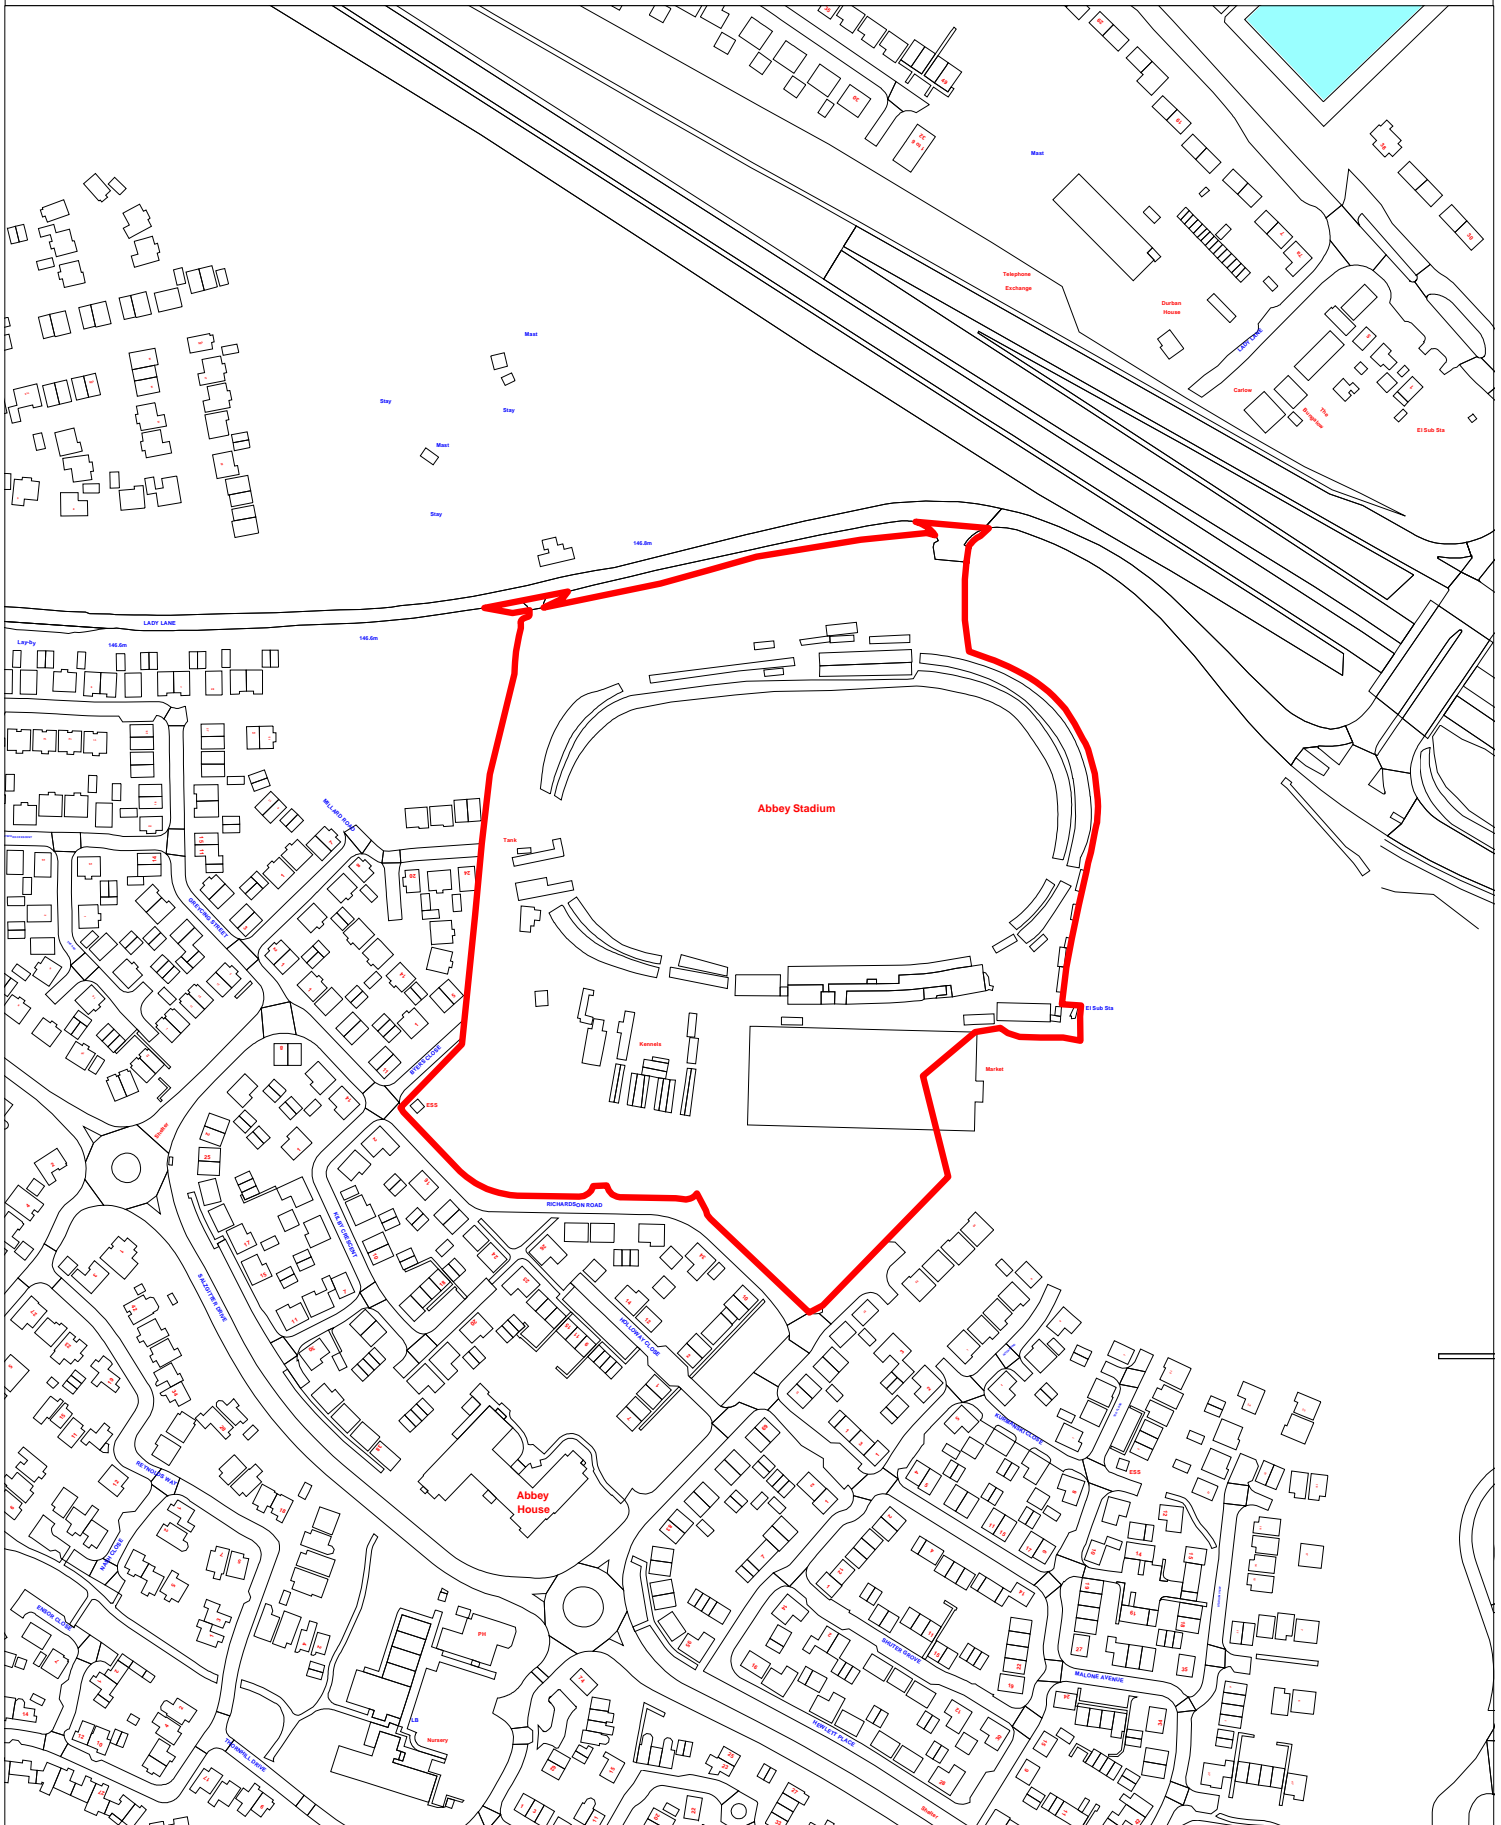

This Plan is for illustrative purposes only and is not intended to provide accurate representation of the development.
In all cases references should be made to the submitted plans.