




Materials Key


Roof

 Reconstituted Slate Roof Tiles

Walls

 Timber Effect Cladding

 White Render



 Blue Brick Plinth

Windows - PPC Aluminium With Ventilation Panels


Facias & Soffits - White UPVC

Rainwater Goods - Grey UPVC


Canopy / Pergola - Treated Timber

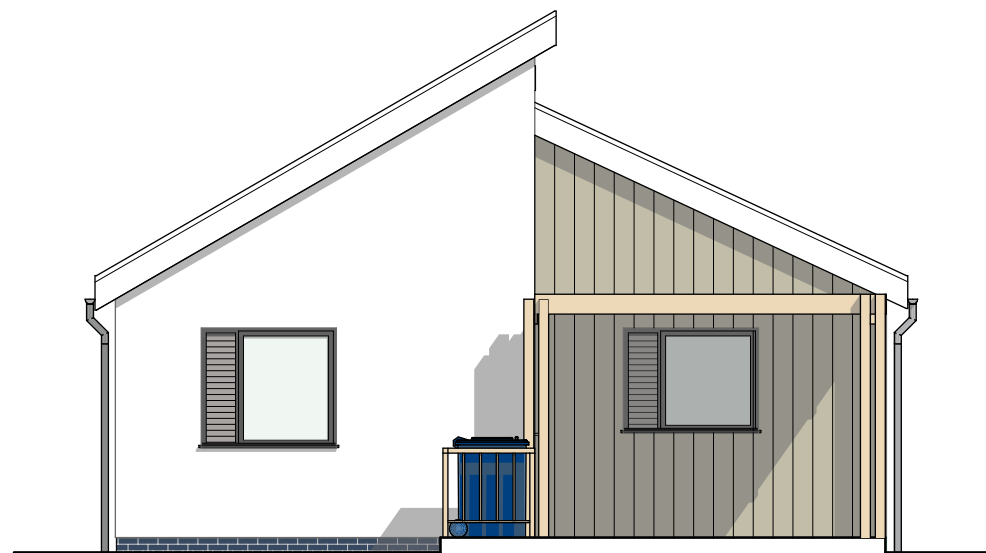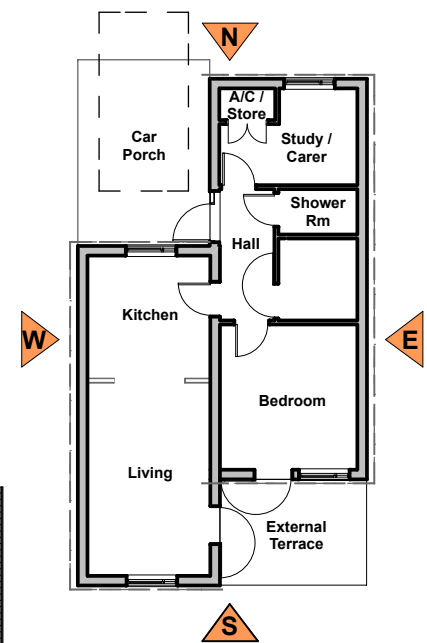


North Elevation

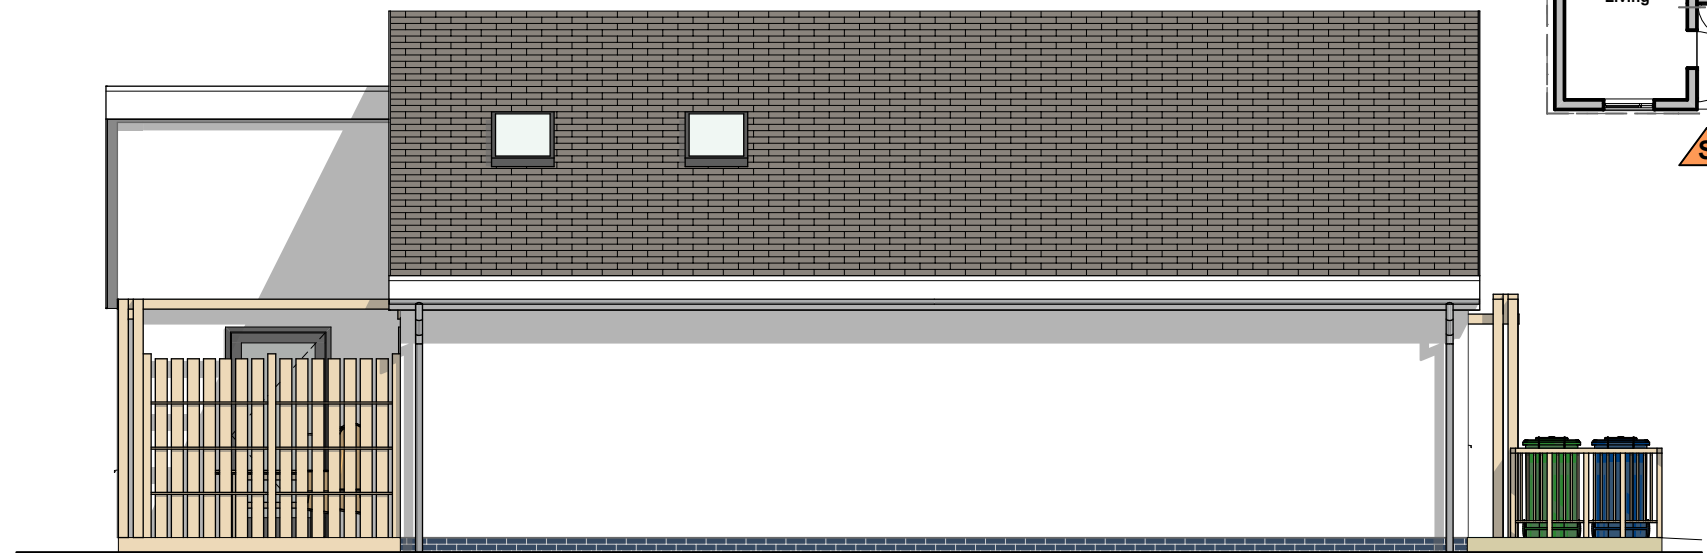

East Elevation

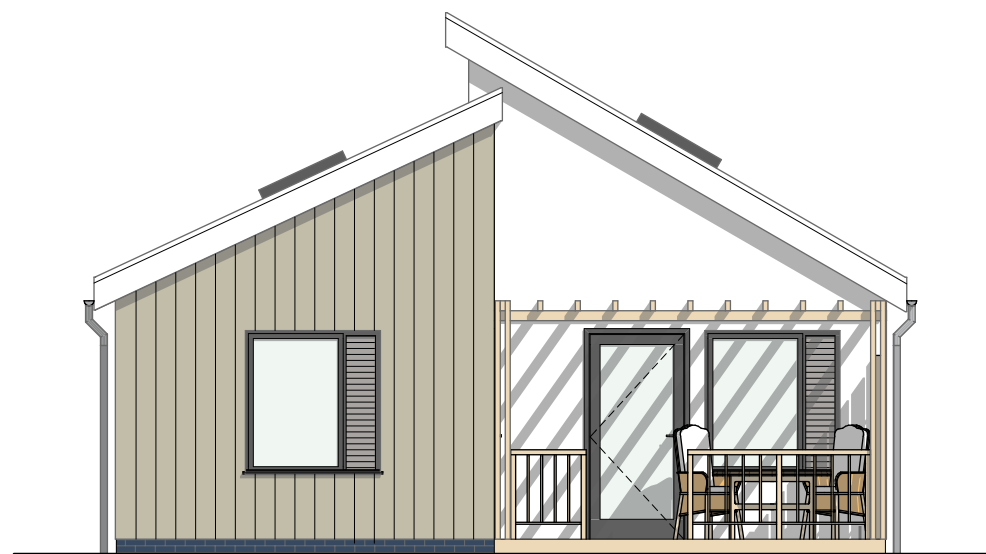

South Elevation

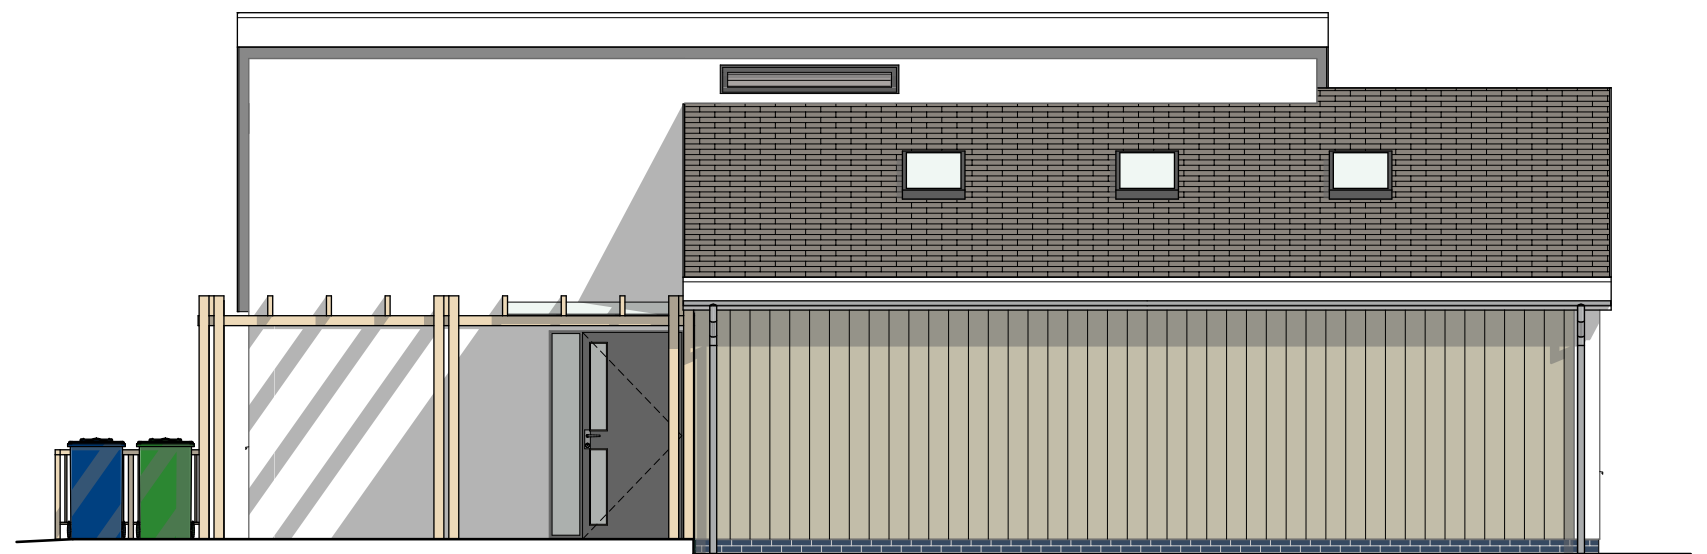

West Elevation



SWINDON
BOROUGH COUNCIL

Swindon Assisted Living Unit • Swindon Borough Council • Detached Unit Elevations

Date • NTS@A3 • 5189-F-600

Images and plans supplied by
Quattro Design Architects www.quattrodesign.co.uk
collaborative culture sustainable buildings

