
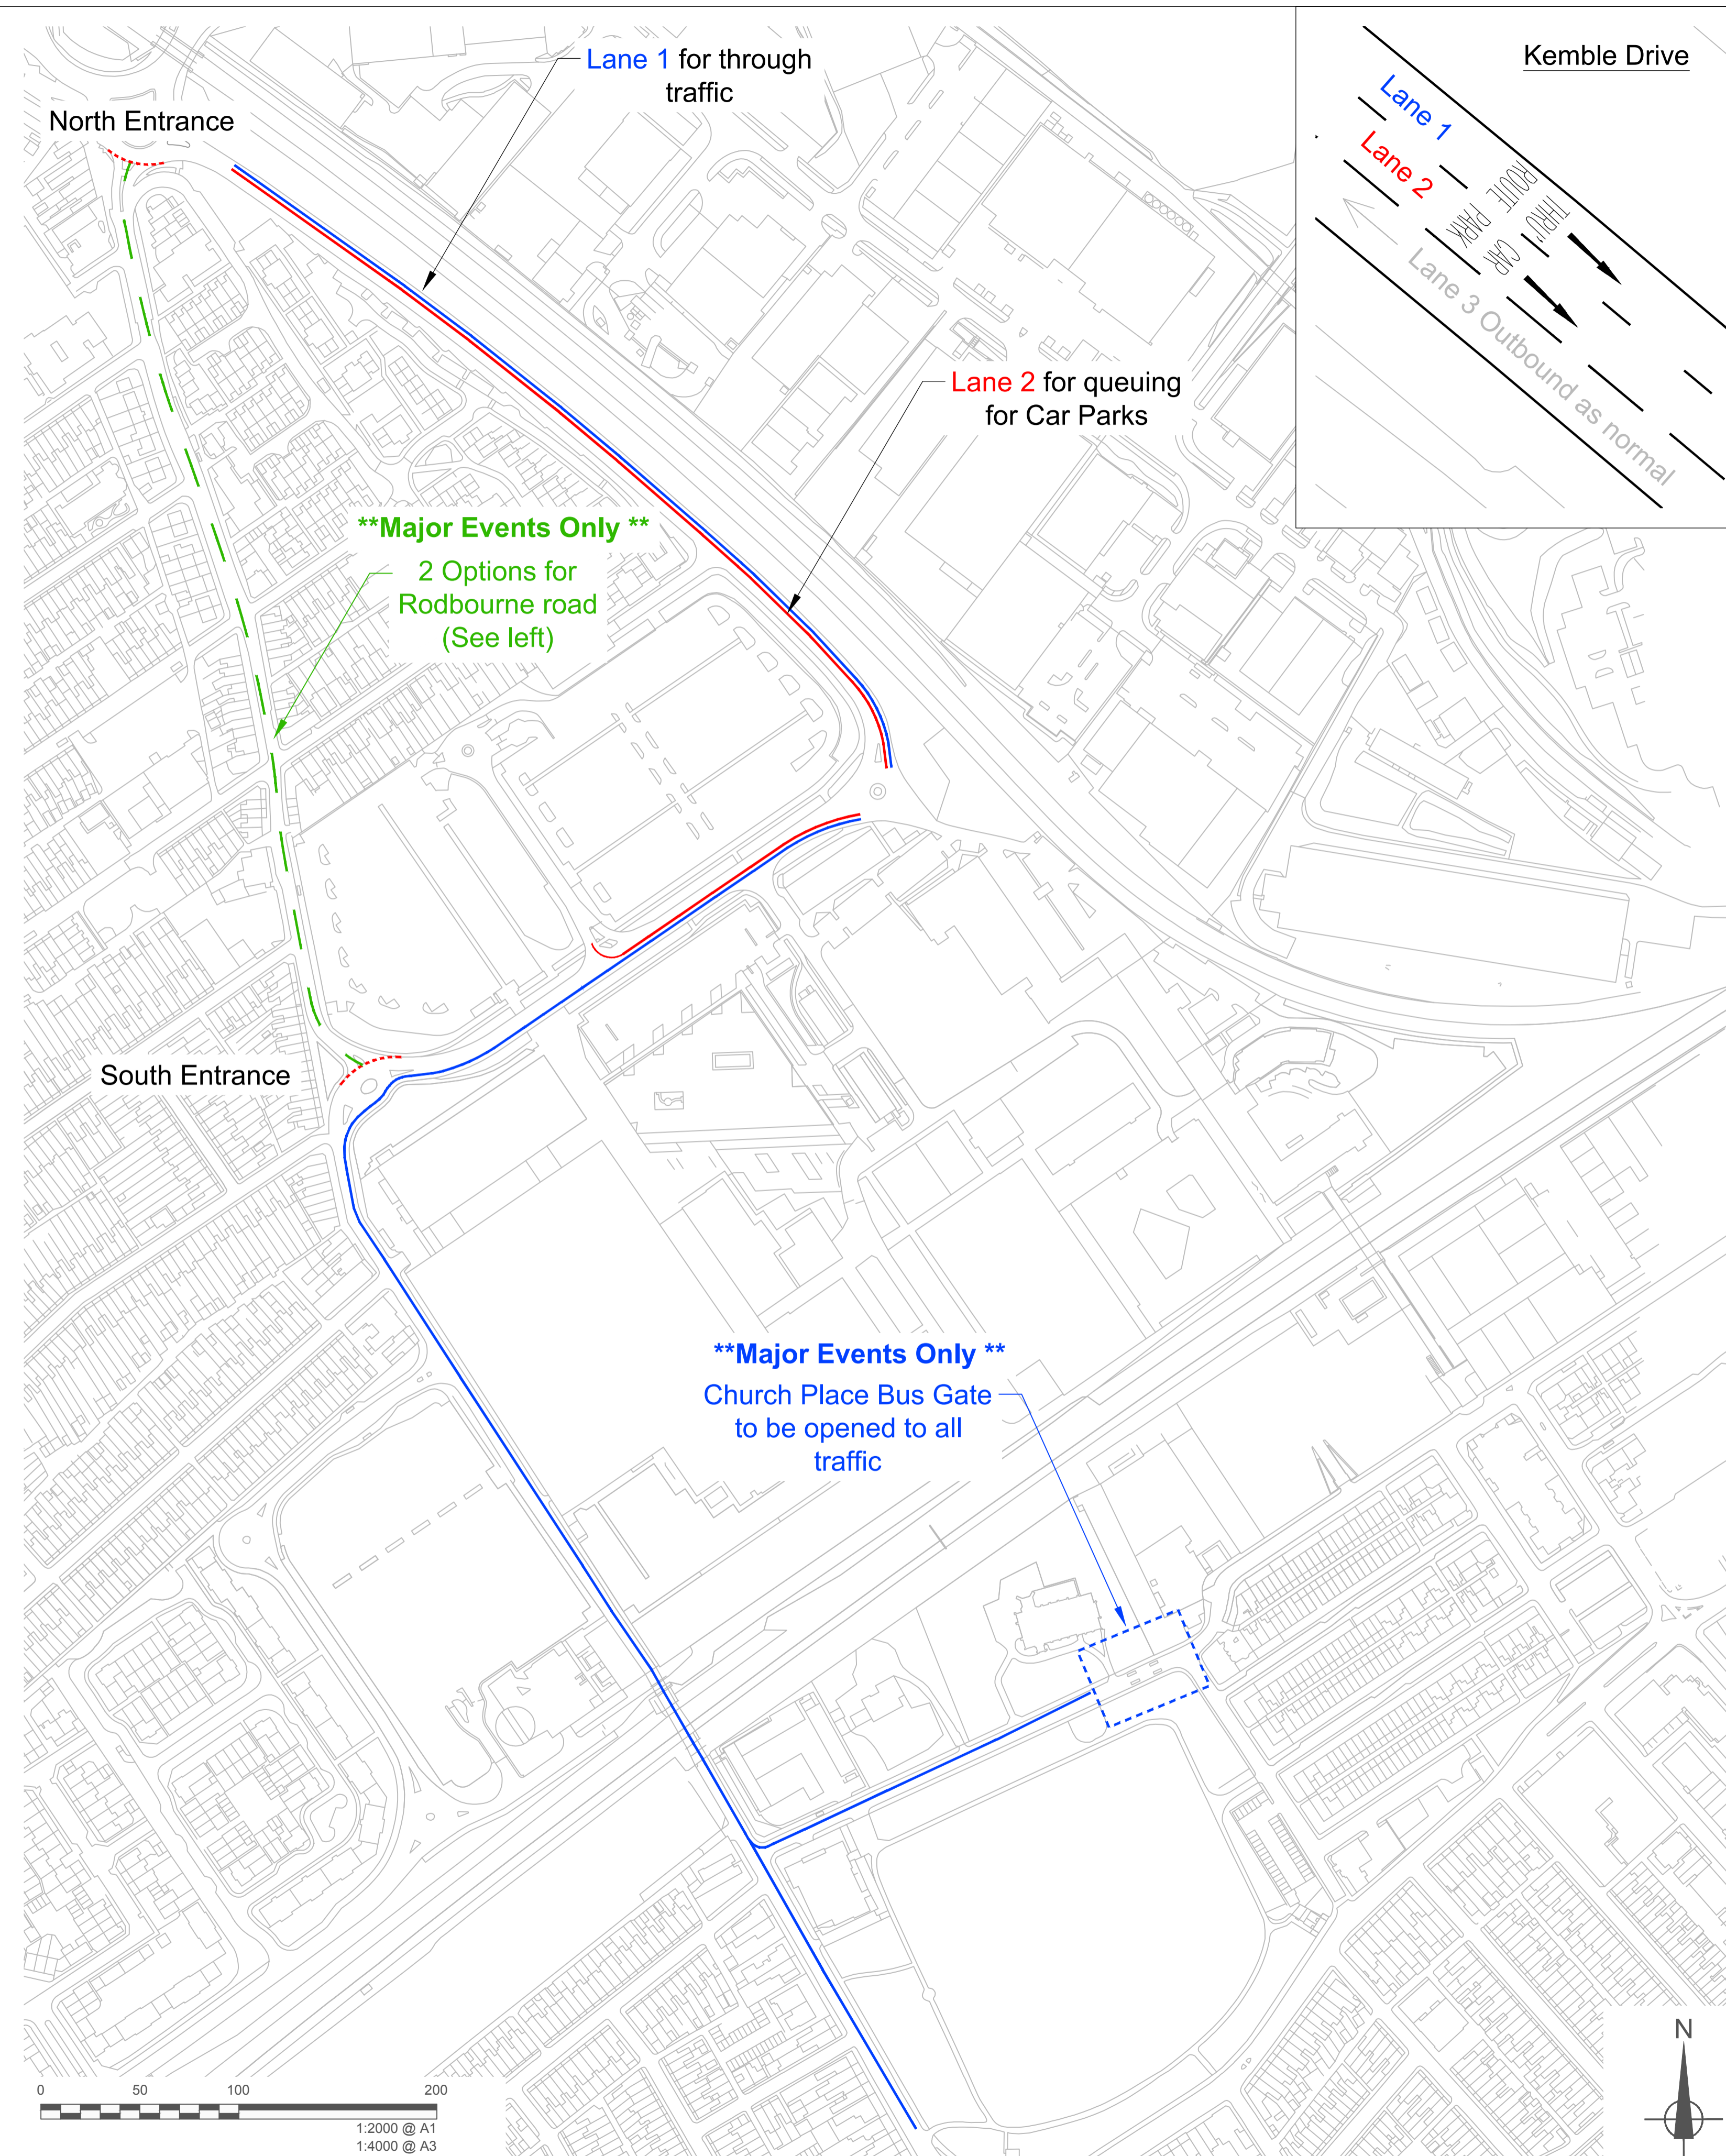
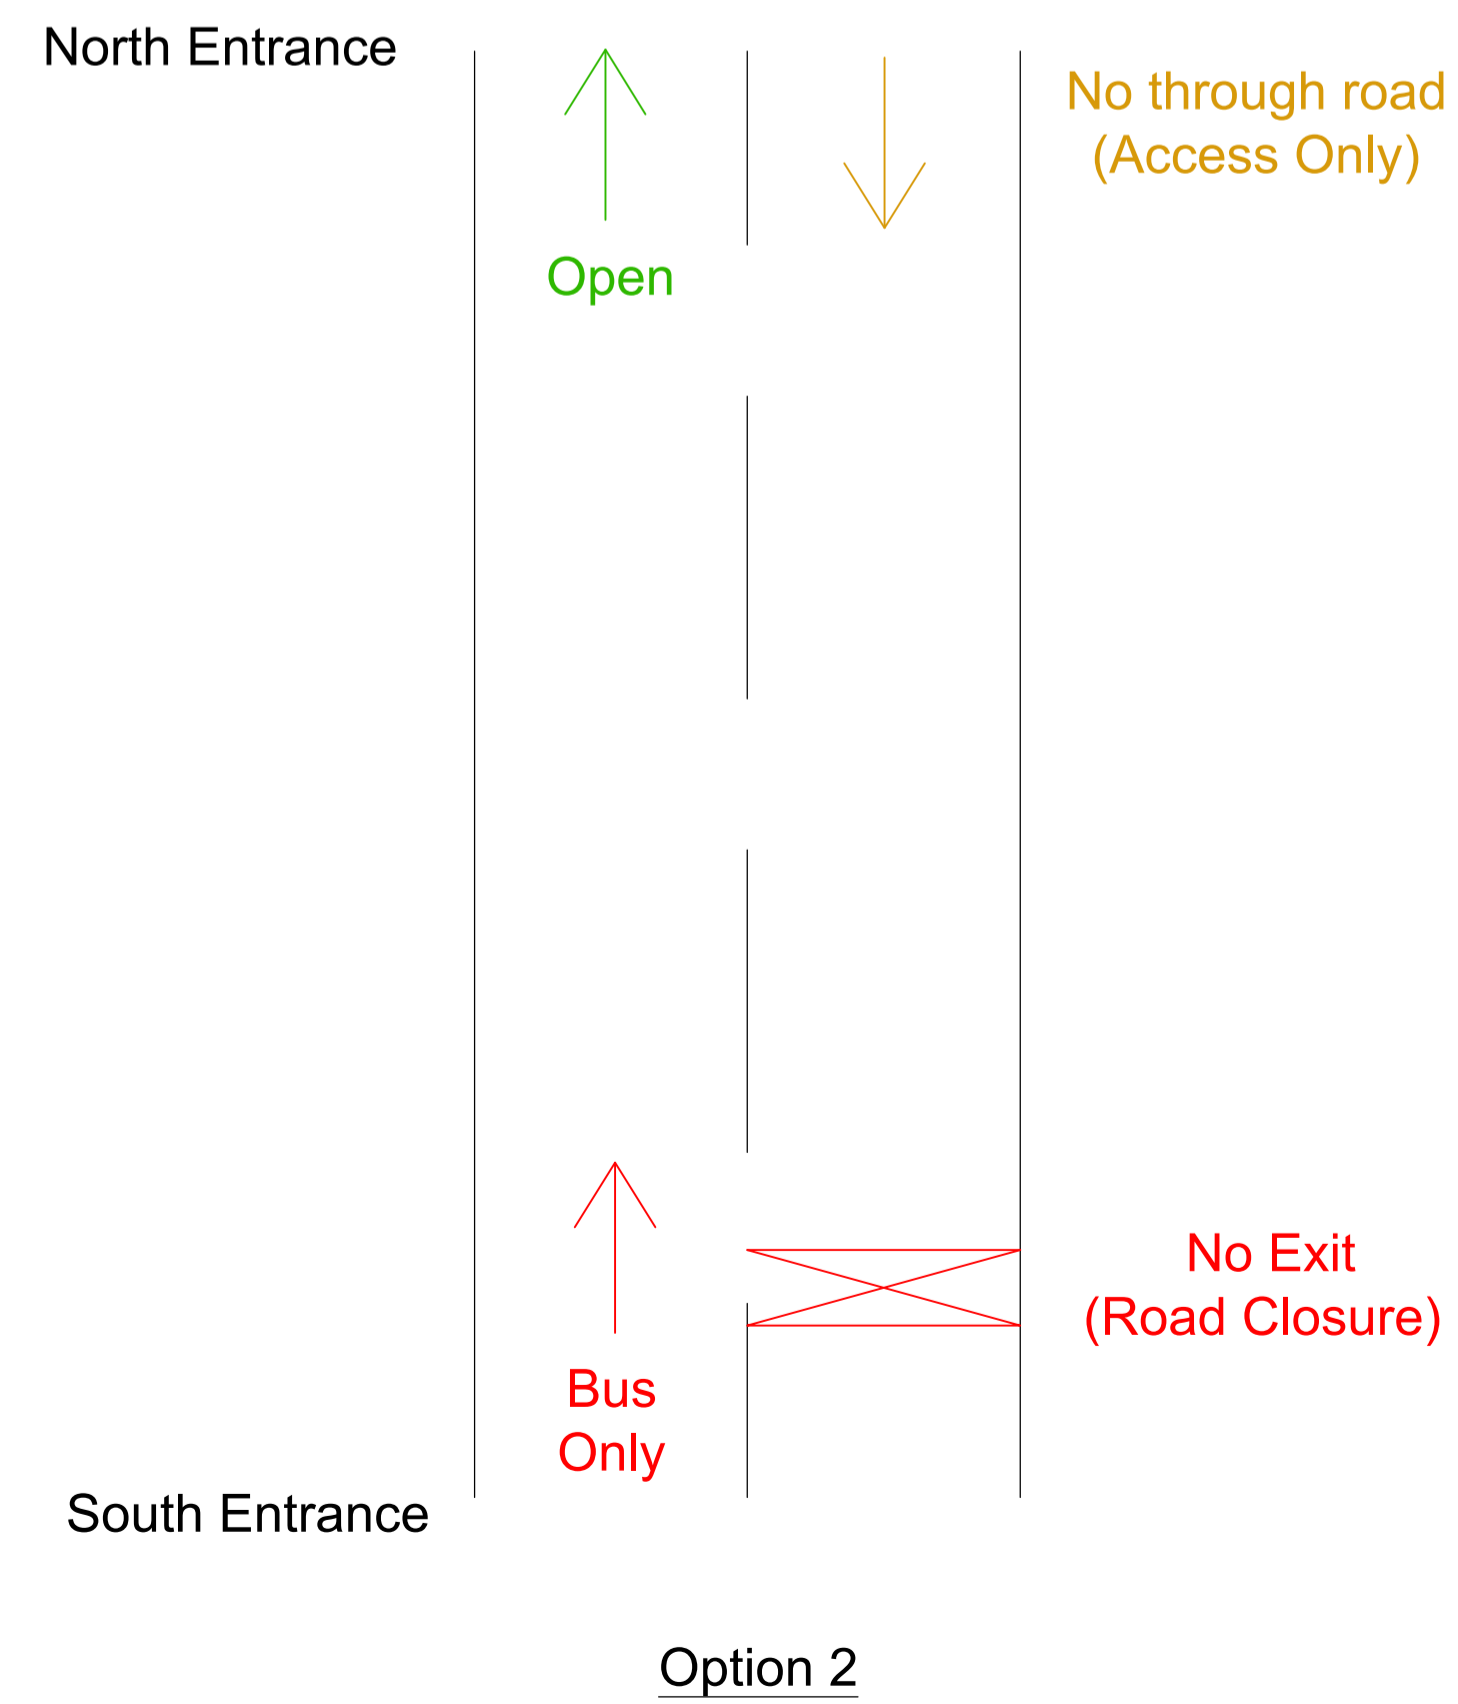


****Major Events Only****
Rodbourne Road TM Plan
Option 1 & 2

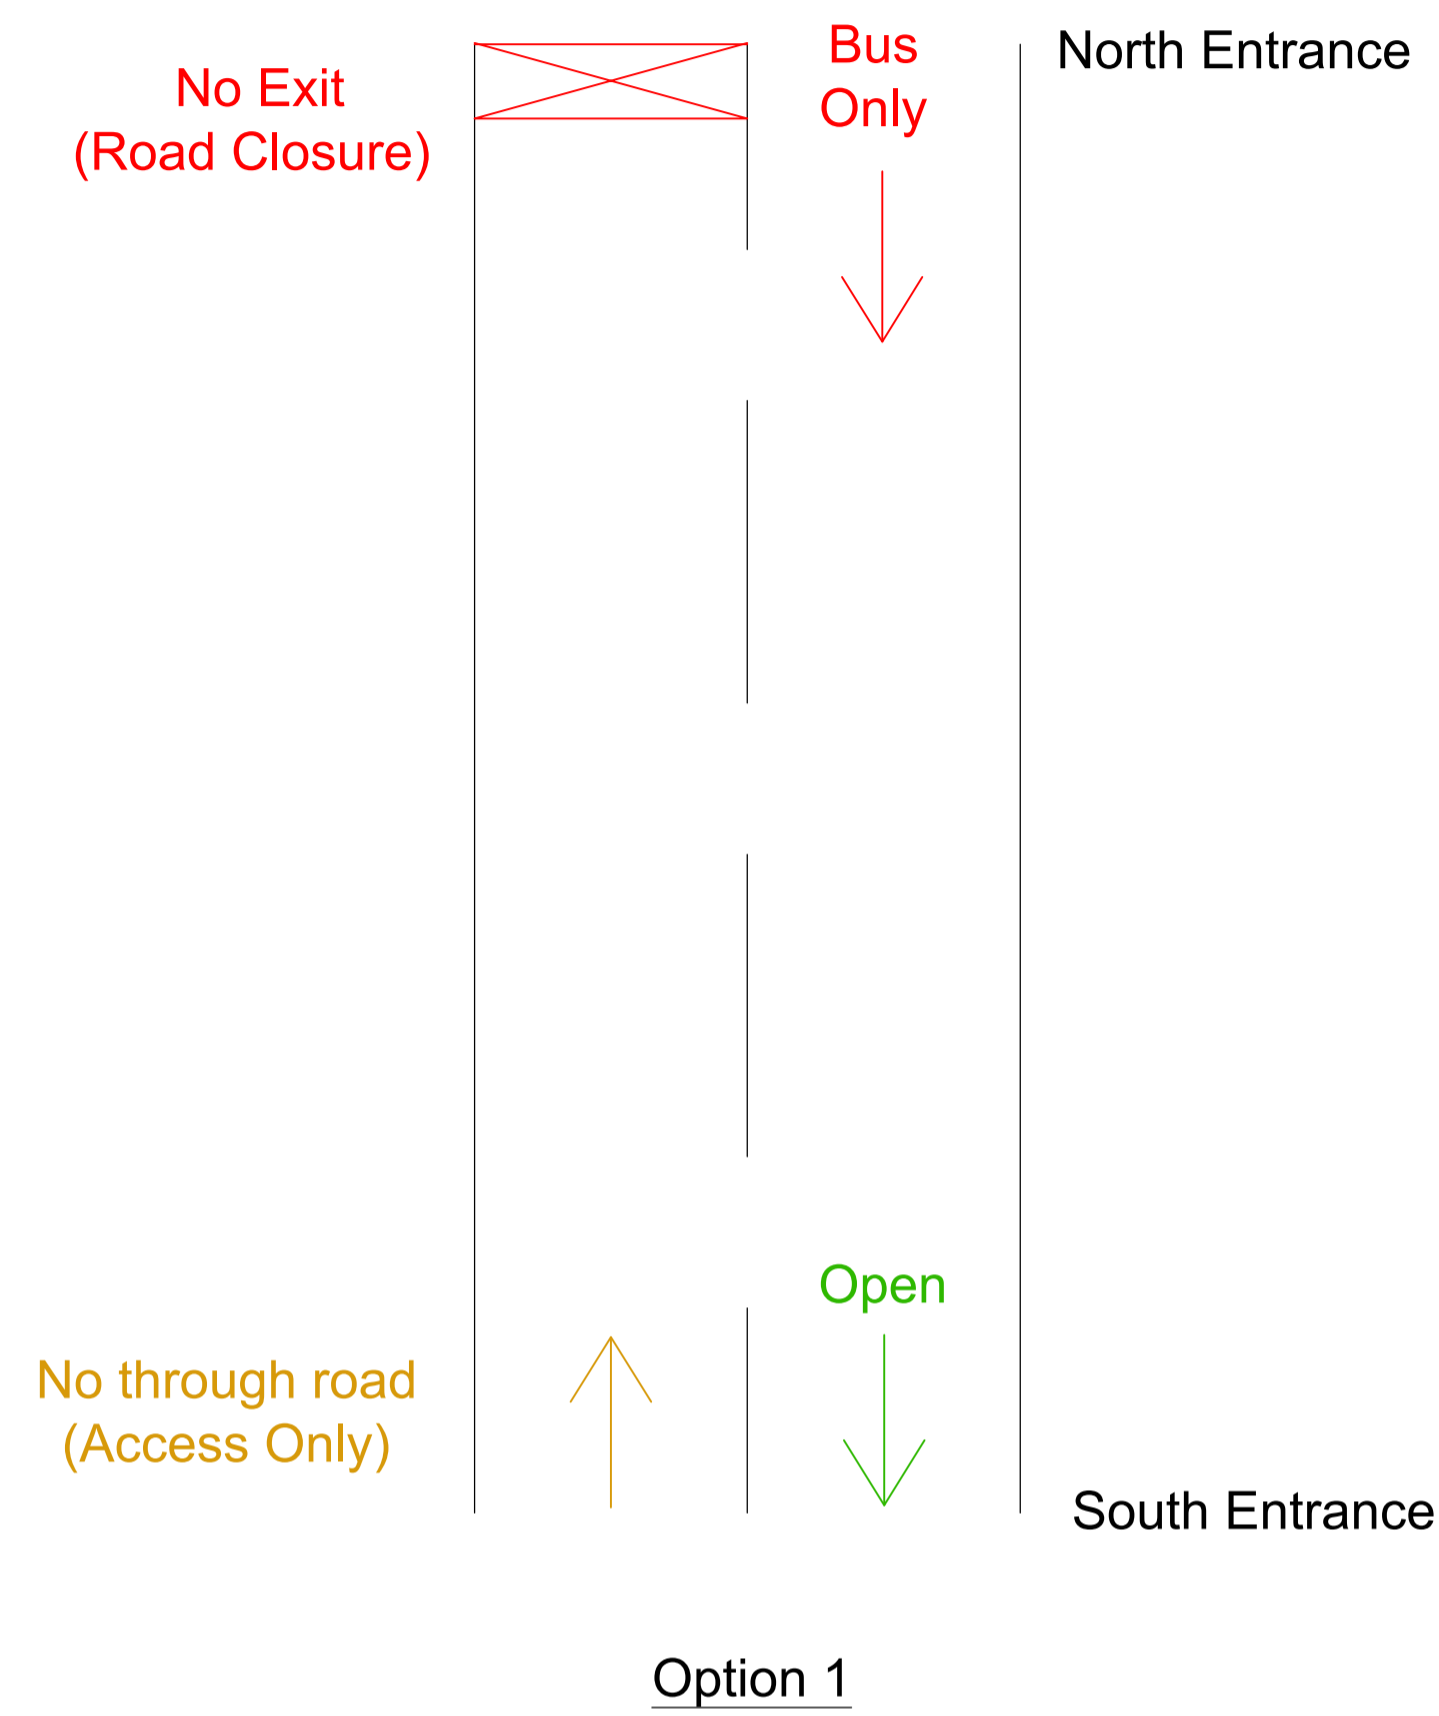


This map is reproduced from Ordnance Survey material with the permission of Ordnance Survey on behalf of the Controller of Her Majesty's Stationary Office Crown copyright. Unauthorised reproduction infringes Crown copyright and may lead to prosecution or civil proceedings. Swindon Borough Council 100024296 (2017)

- Notes:
1. Designed to OS survey
 2. All dimensions are in Metres unless otherwise stated.

Key:

FOR INFORMATION

Revisions			
 SWINDON BOROUGH COUNCIL			
J. Humm Head of Highways and Transport Wat Tyler House West Swindon SN1 2JH Telephone (01793) 463000			
Transport Planning and Traffic Management			
Outlet Centre TM Plan			
Designed SW	Scale As shown	Date 01/02/18	Revision
Drawn SW	Drawing no.		
Checked	OC-001		