



DO NOT SCALE

100
0 10
Millimetres

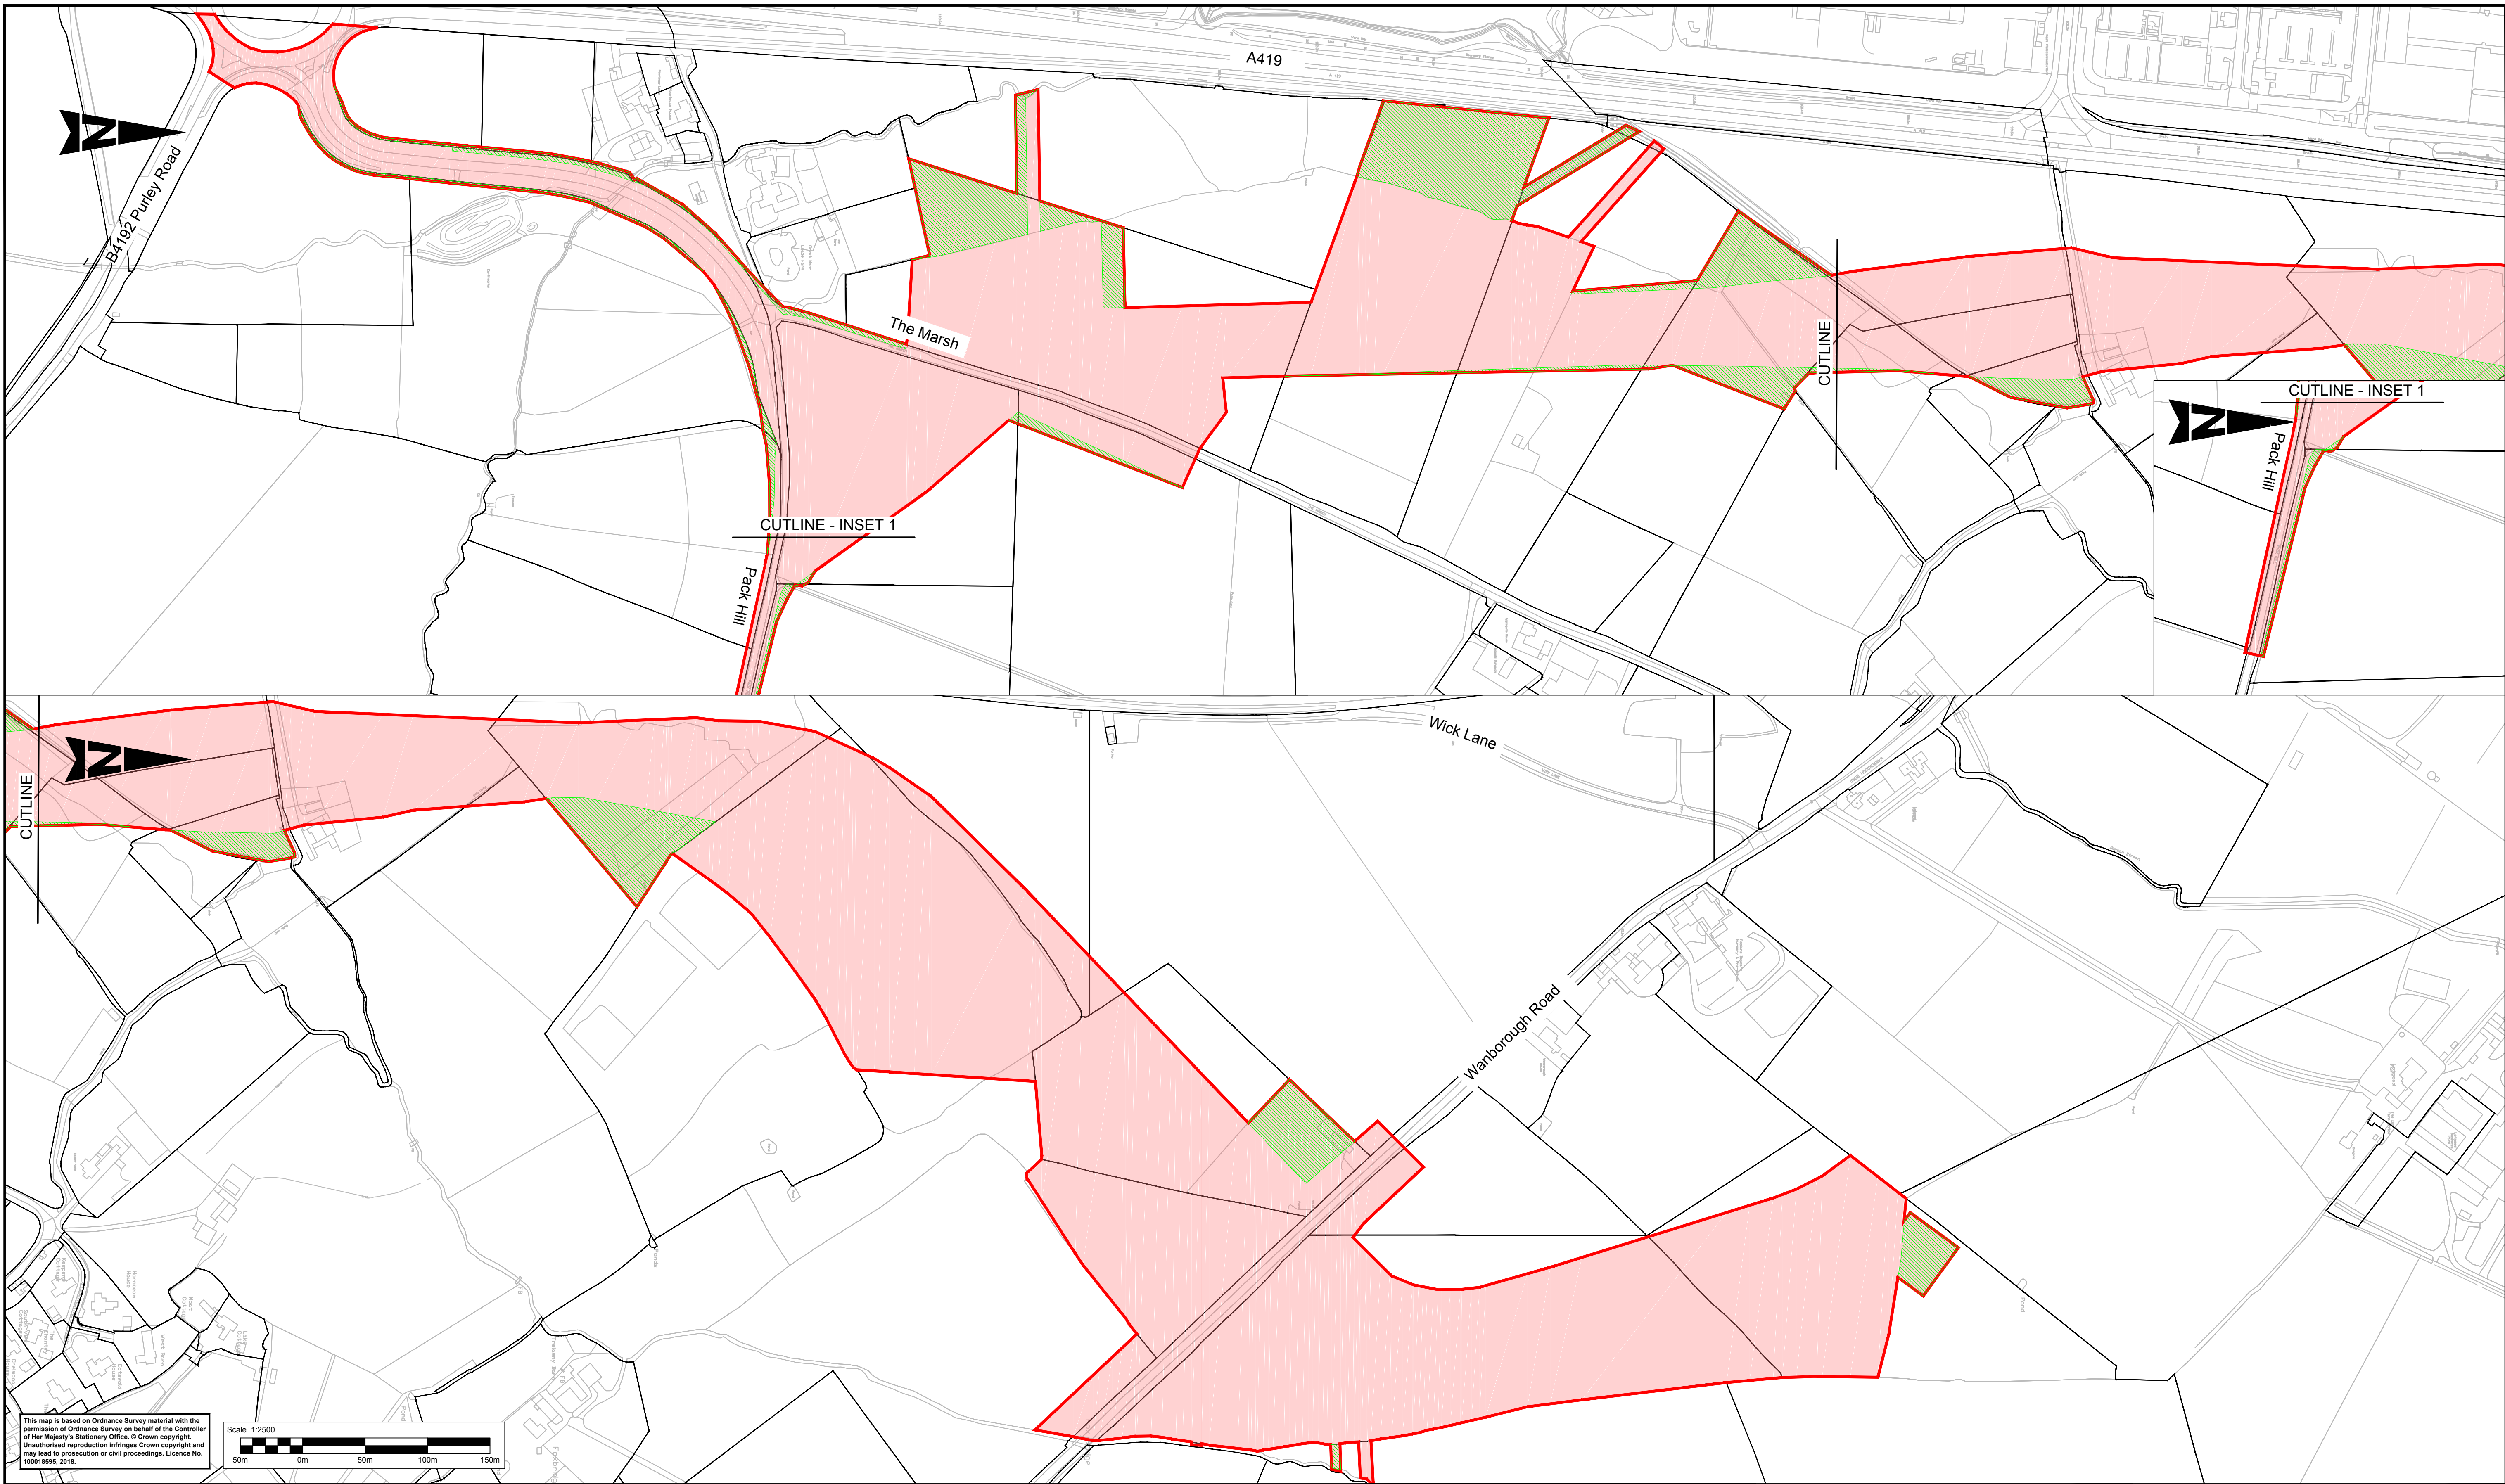

This map is based on Ordnance Survey material with the permission of Ordnance Survey on behalf of the Controller of Her Majesty's Stationery Office. © Crown copyright. Unauthorised reproduction infringes Crown copyright and may lead to prosecution or civil proceedings. Licence No. 100015595, 2018.

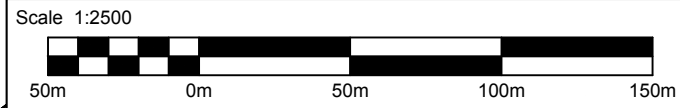

LEGEND:

- AREA OF LAND APPROVED BY CABINET IN MARCH 2018
- REDLINE BOUNDARY
- ADDITIONAL IDENTIFIED AREAS FOR CABINET APPROVAL

NOTES:

- LAND BOUNDARIES ARE SHOWN INDICATIVELY
- FOR EXACT DETAILS OF LAND PARCEL OWNERSHIP REFER TO SWINDON BOROUGH COUNCIL LAND REGISTRY

SAFETY, HEALTH AND ENVIRONMENTAL INFORMATION

In addition to the hazards/risks normally associated with the types of work detailed on this drawing, note the following significant residual risks (Reference shall also be made to the design hazard log).


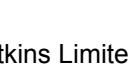
Construction
NONE

Maintenance / Cleaning
NONE

Use
NONE

Decommissioning / Demolition
NONE

DRAFT							
P01	28/09/18	First Issue		GMS	NJ	AS	
P02.1	---	First Issue		GMS	---	---	
Rev.	Date	Description		Org	Chk'd	App'd	Auf'd

Sustainability		WORK IN PROGRESS		Design Status		Project Title									
				S0		New Eastern Villages									
		The Axis 10 Holliday Street Birmingham B1 1TF Tel: +44 (0)121 483 5000				Drawing Title									
						MAP REFERRED TO IN THE SWINDON BOROUGH COUNCIL (SOUTHERN CONNECTOR ROAD, NEW EASTERN VILLAGES) COMPULSORY PURCHASE ORDER 2018									
Copyright © Atkins Limited (2017)		www.atkinsglobal.com				Scale		Originator		Checked		Approved		Authorised	
						1:2500		GMS		---		---		---	
		Client				Original Size		Date		Date		Date		Date	
						A1		02/10/18		---		---		---	
						Drawing Number		Originator		Volume		Project Ref. No.		Revision	
						Project		NEVSCR - ATK - LSI -				5155535		P02.1	
								ZZ - DR - D - 0051							
						Location		Type		Role		Number			