


HW
14/12/17

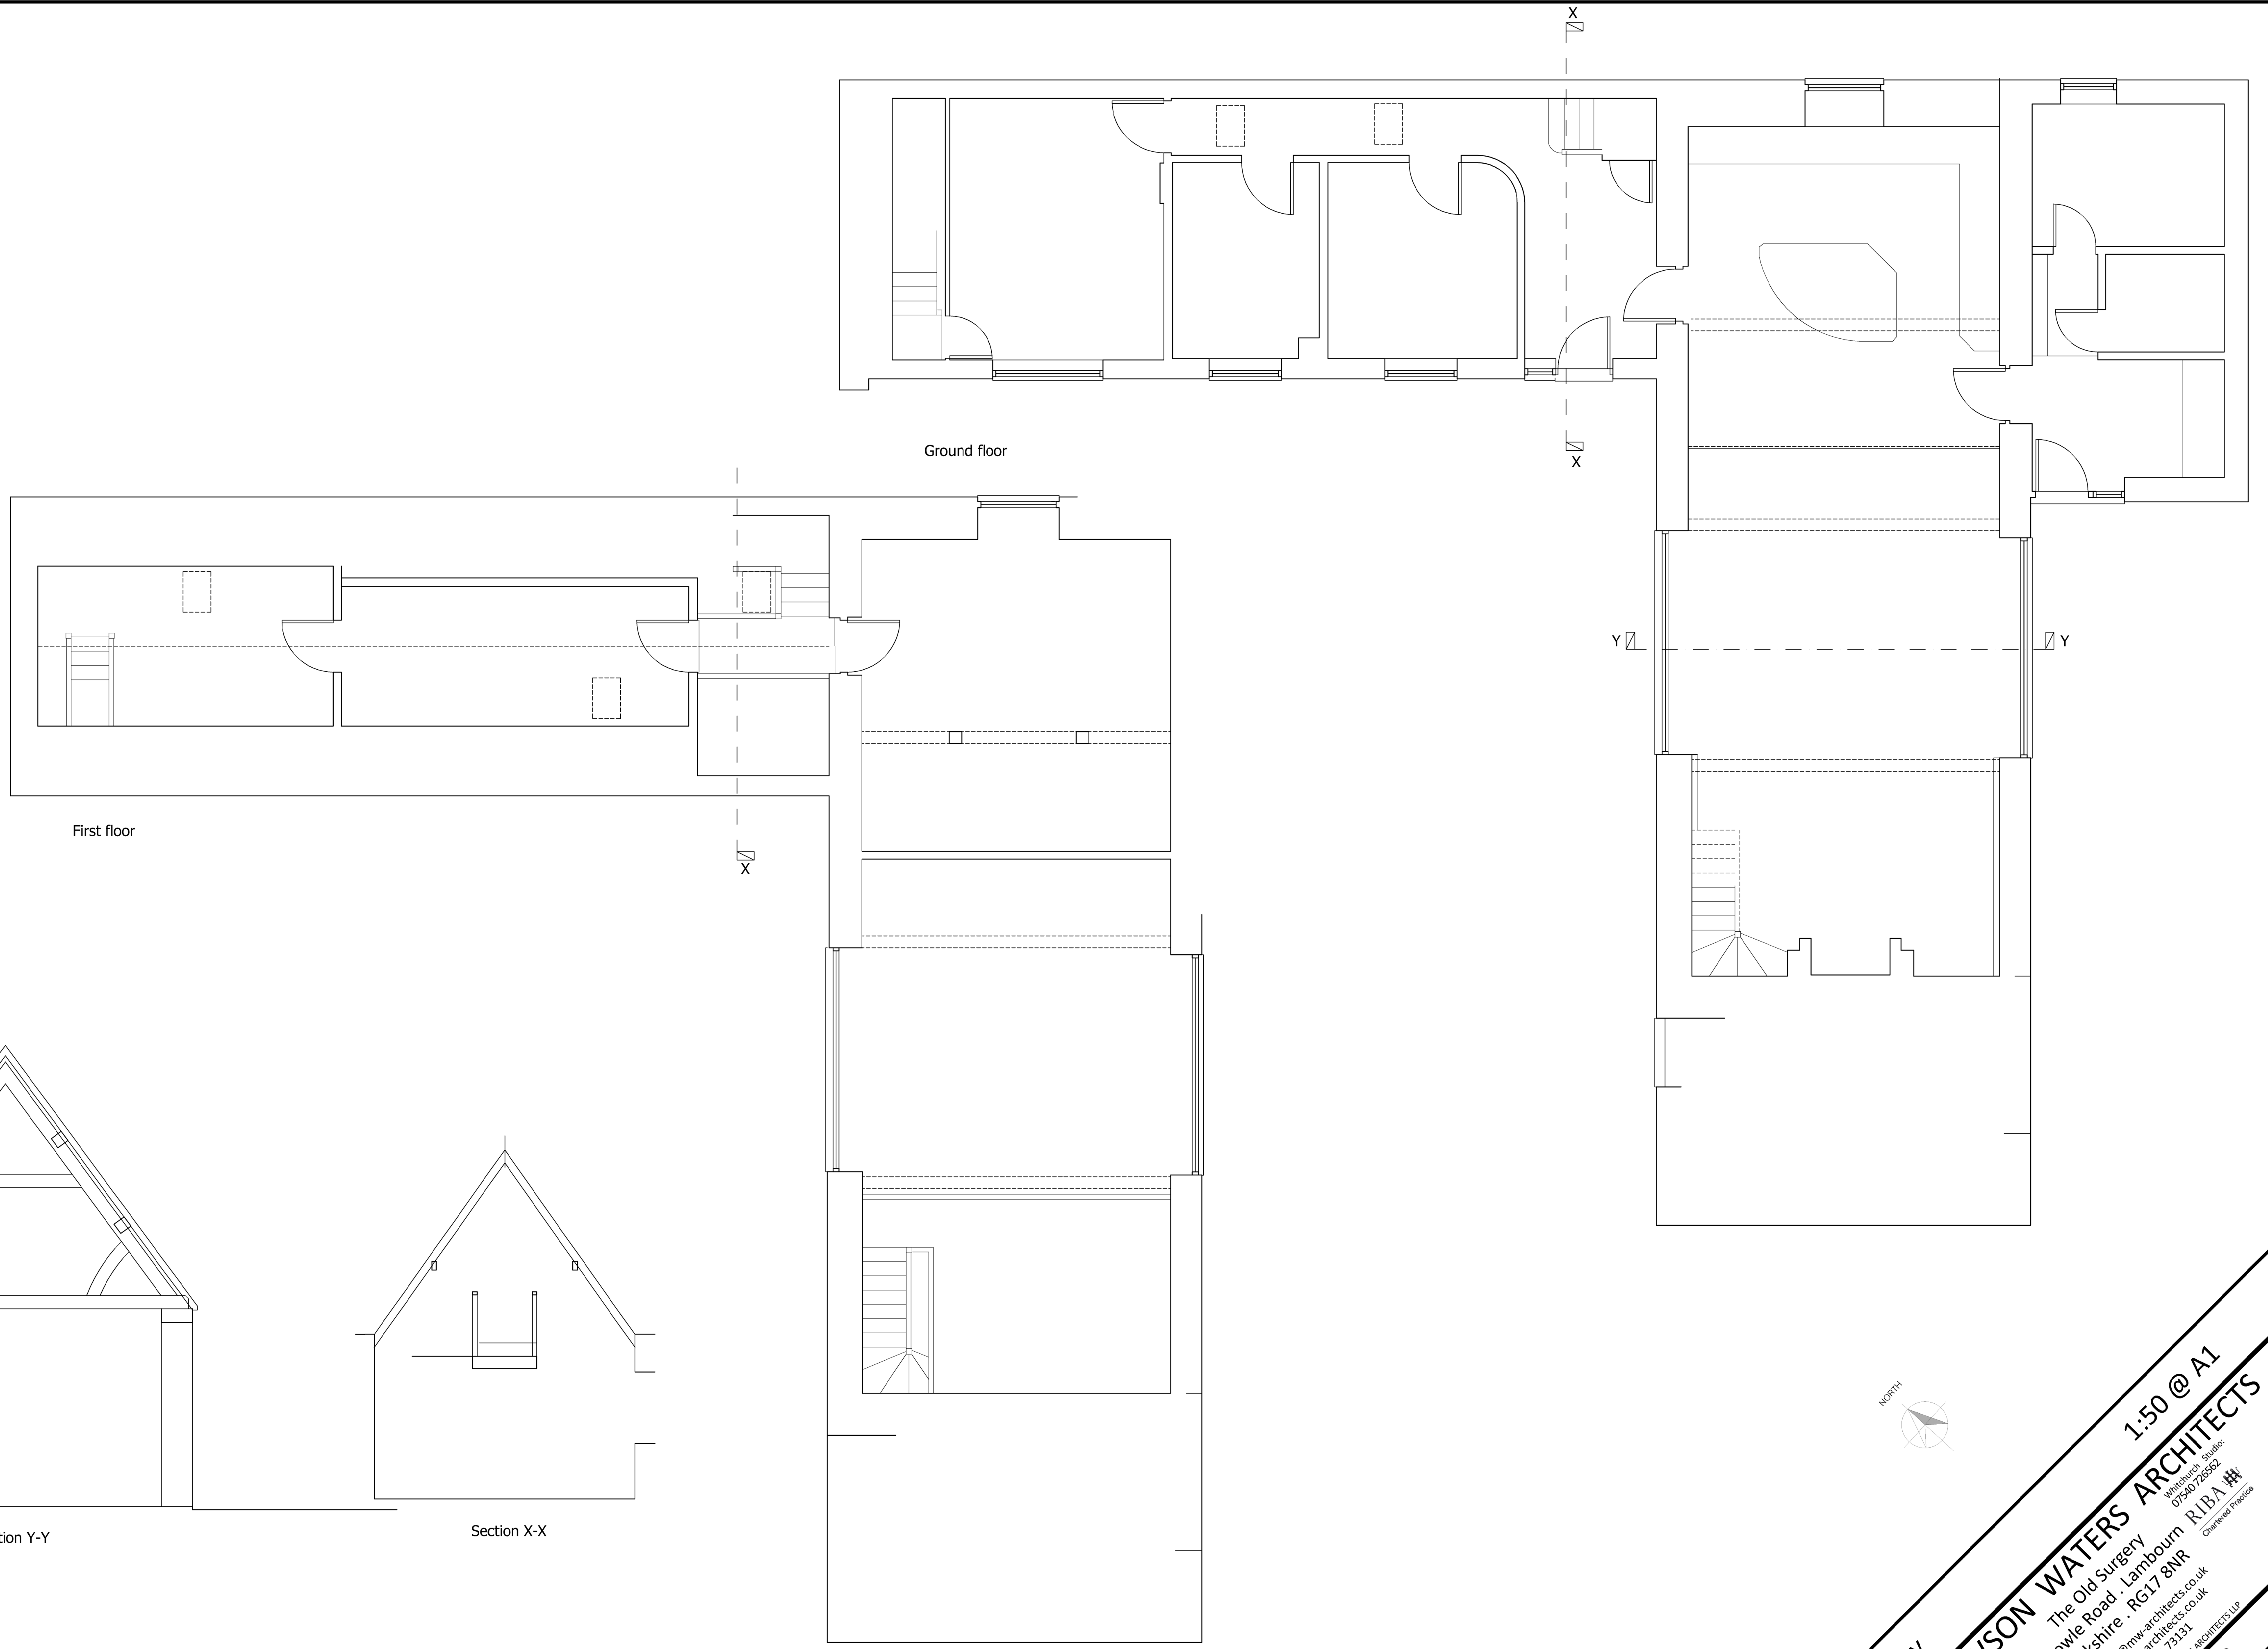

PROJECT

North Farm Barn, Stanton Fitzwarren

REVISION	DATE	AMENDMENTS
0	1	2
1	2	3
2	3	4
3	4	5

SCALE BAR - 1:50

Survey

MATHEWSON WATERS ARCHITECTS

1:50 @ A1

The Old Surgery
Crowle Road · Lambourn
Berkshire · RG17 8NR

enquiries@mw-architects.co.uk
www.mw-architects.co.uk

01380 721594
01488 23131

1694.03

© MATHEWSON WATERS ARCHITECTS LLP

ALL FIGURED DIMENSIONS ARE TO BE TAKEN IN PREFERENCE TO SCALED DIMENSIONS AND ANY INACCURACIES ARE TO BE REPORTED TO THE ARCHITECT. DIMENSIONS TO BE CHECKED ON SITE BEFORE ANY WORK IS PUT IN HAND OR PREFABRICATED. COPYRIGHT OF THIS DRAWING IS RETAINED BY THE ARCHITECT AND IT MUST NOT BE REPRODUCED WITHOUT THEIR WRITTEN CONSENT.